

FINAL SURVEY PLOTTED AREAS CHECKED


BY _____ DATE _____

NO. _____

ORIGINAL SURVEY PLOTTED AREAS CHECKED

BY _____ DATE _____

NO. _____

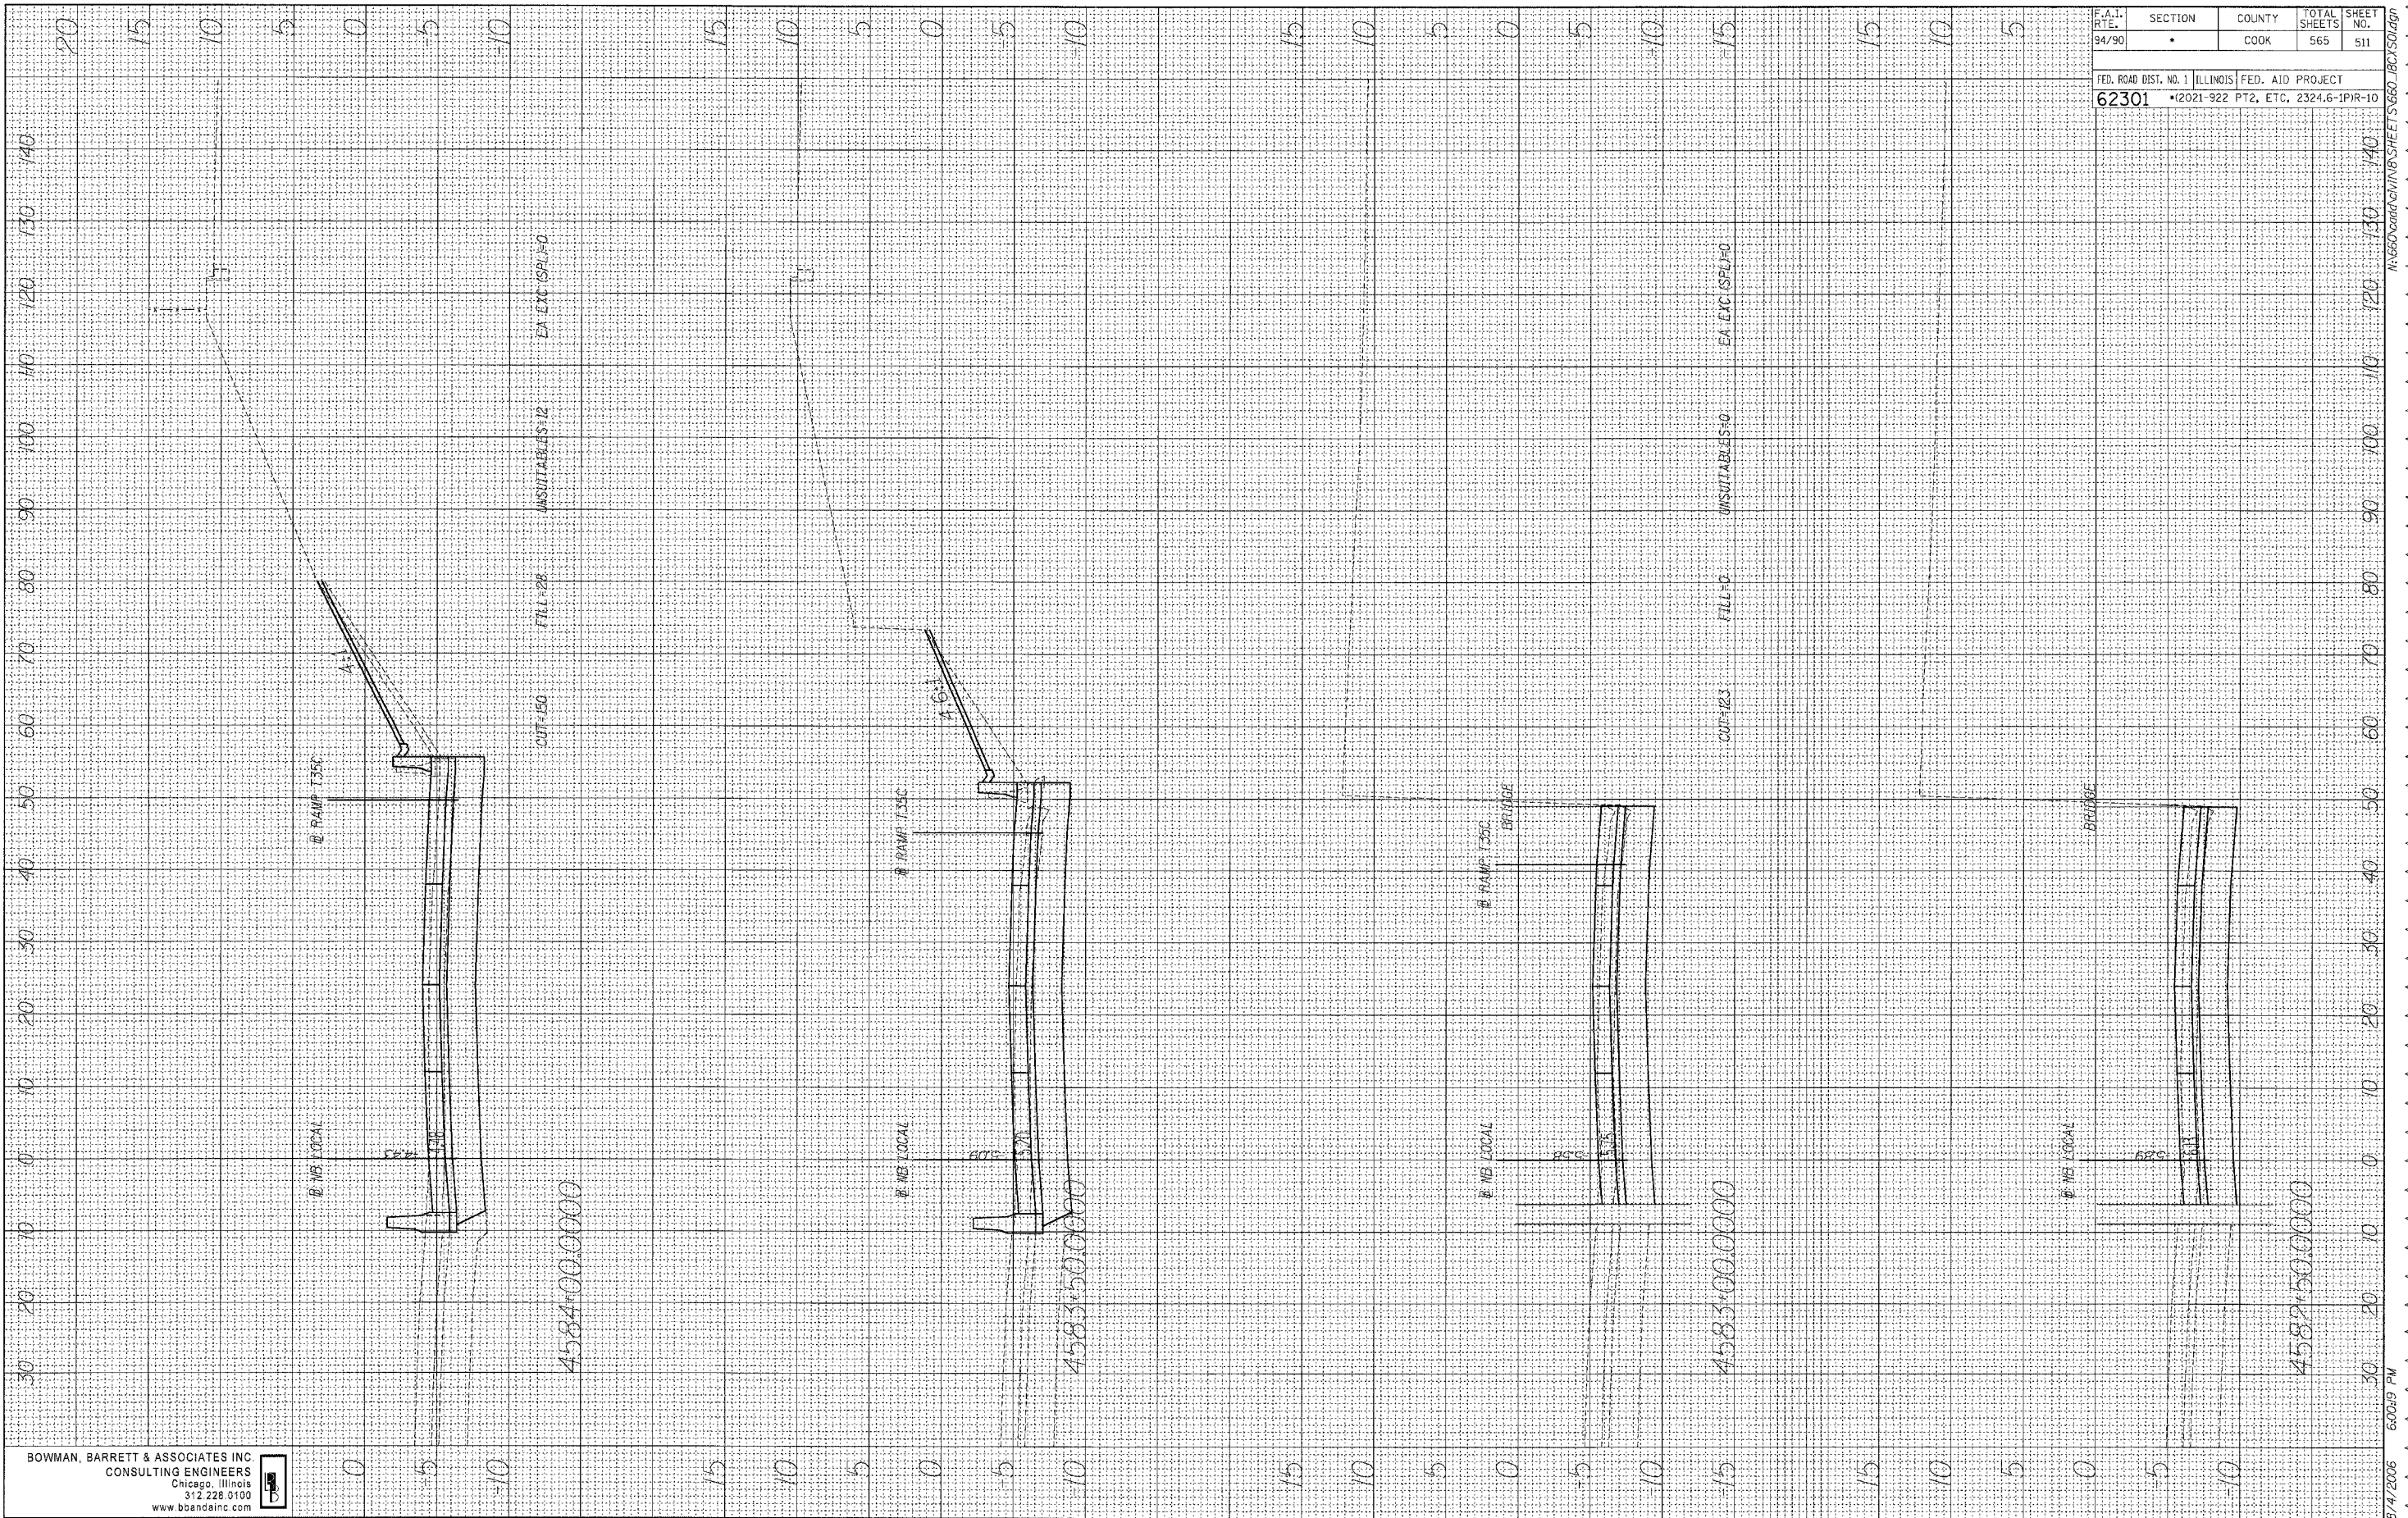

BOWMAN, BARRETT & ASSOCIATES INC
CONSULTING ENGINEERS
Chicago, Illinois
312.228.0100
www.bbainc.com

F.A.I. RTE. 94/90	SECTION •	COUNTY COOK	TOTAL SHEETS 565	SHEET NO. 511
FED. ROAD DIST. NO. 1 62301		ILLINOIS FED. AID PROJECT • 2021-922 PT2, ETC, 2324.6-1PR-10		