


FINAL SURVEY SURVEYED PLOTTED NOTE BOOK NO. BY DATE

ORIGINAL SURVEY SURVEYED PLOTTED NOTE BOOK NO. BY DATE

F.A.T. RTE. 94/90	SECTION *	COUNTY COOK	TOTAL SHEETS 565	SHEET NO. 512
FED. ROAD DIST. NO. 1		ILLINOIS		FED. AID PROJECT
62301		*(2021-922 PT2, ETC, 2324.6-1PR-10		

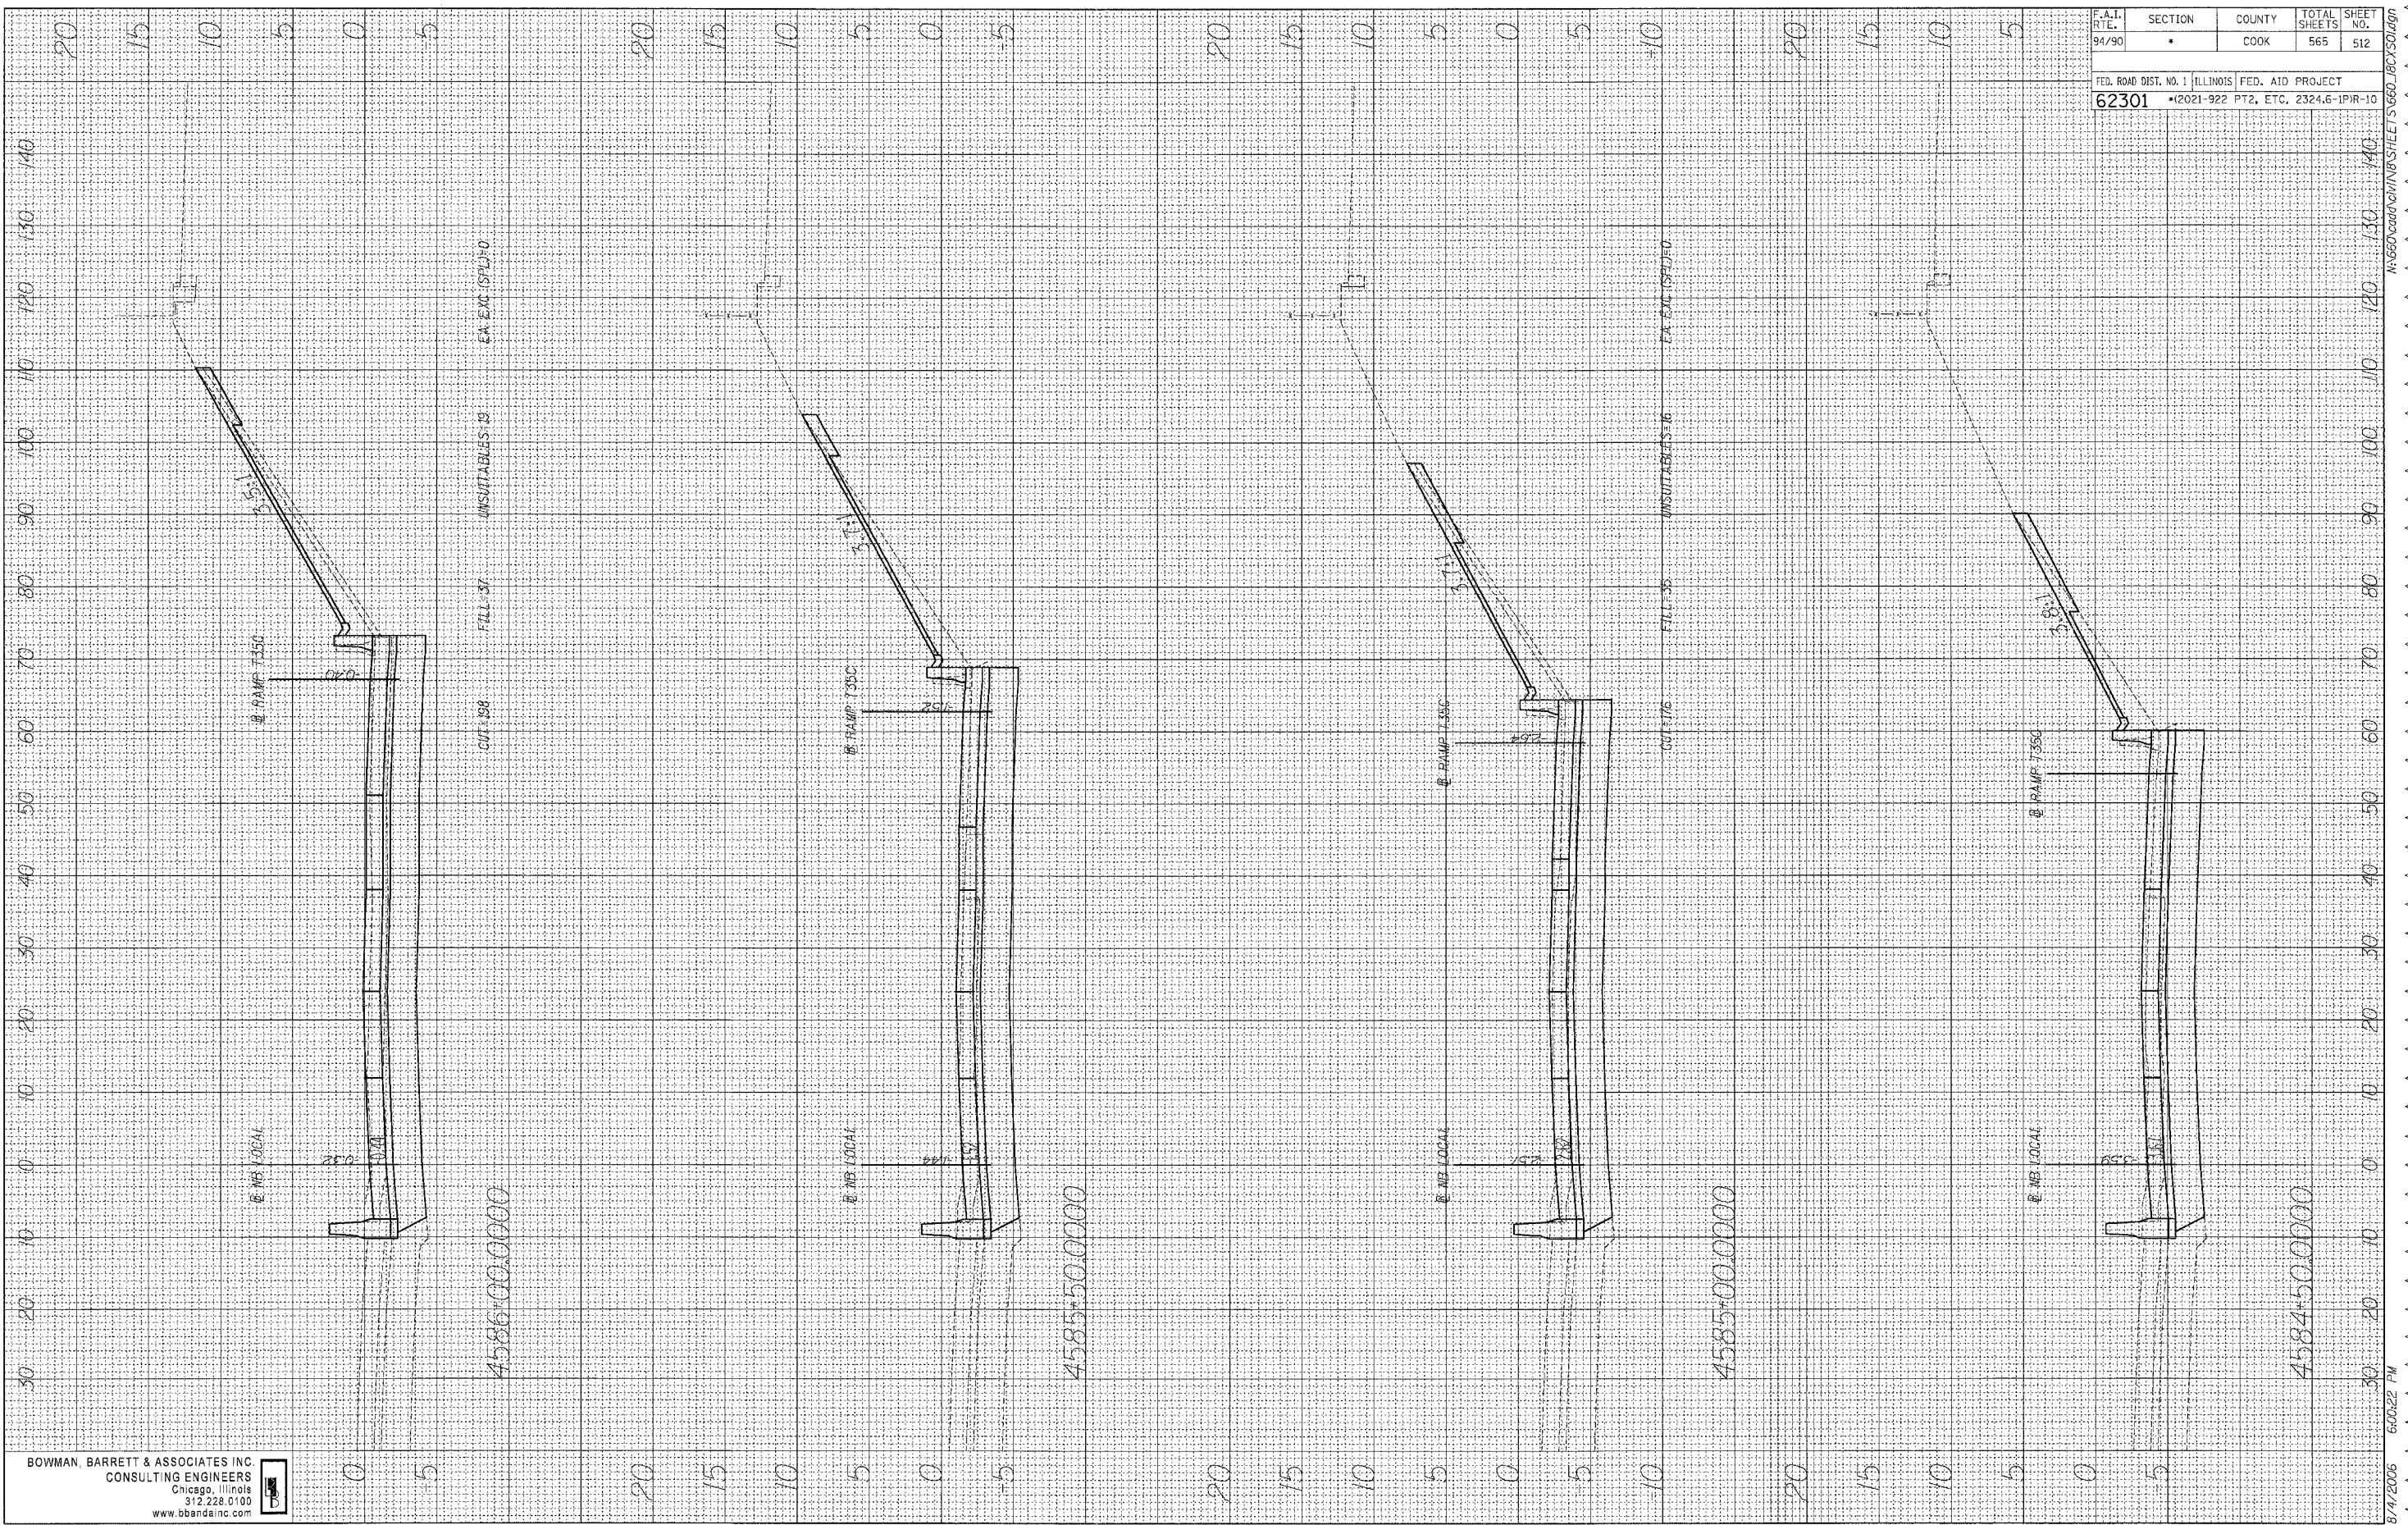

BOWMAN, BARRETT & ASSOCIATES INC  
CONSULTING ENGINEERS  
Chicago, Illinois  
312.228.0100  
www.bbainc.com

