


ORIGINAL SURVEY  
 SURVEYED \_\_\_\_\_ DATE \_\_\_\_\_  
 NOTE BOOK \_\_\_\_\_  
 AREAS CHECKED \_\_\_\_\_

FINAL SURVEY  
 SURVEYED \_\_\_\_\_ DATE \_\_\_\_\_  
 NOTE BOOK \_\_\_\_\_  
 AREAS CHECKED \_\_\_\_\_

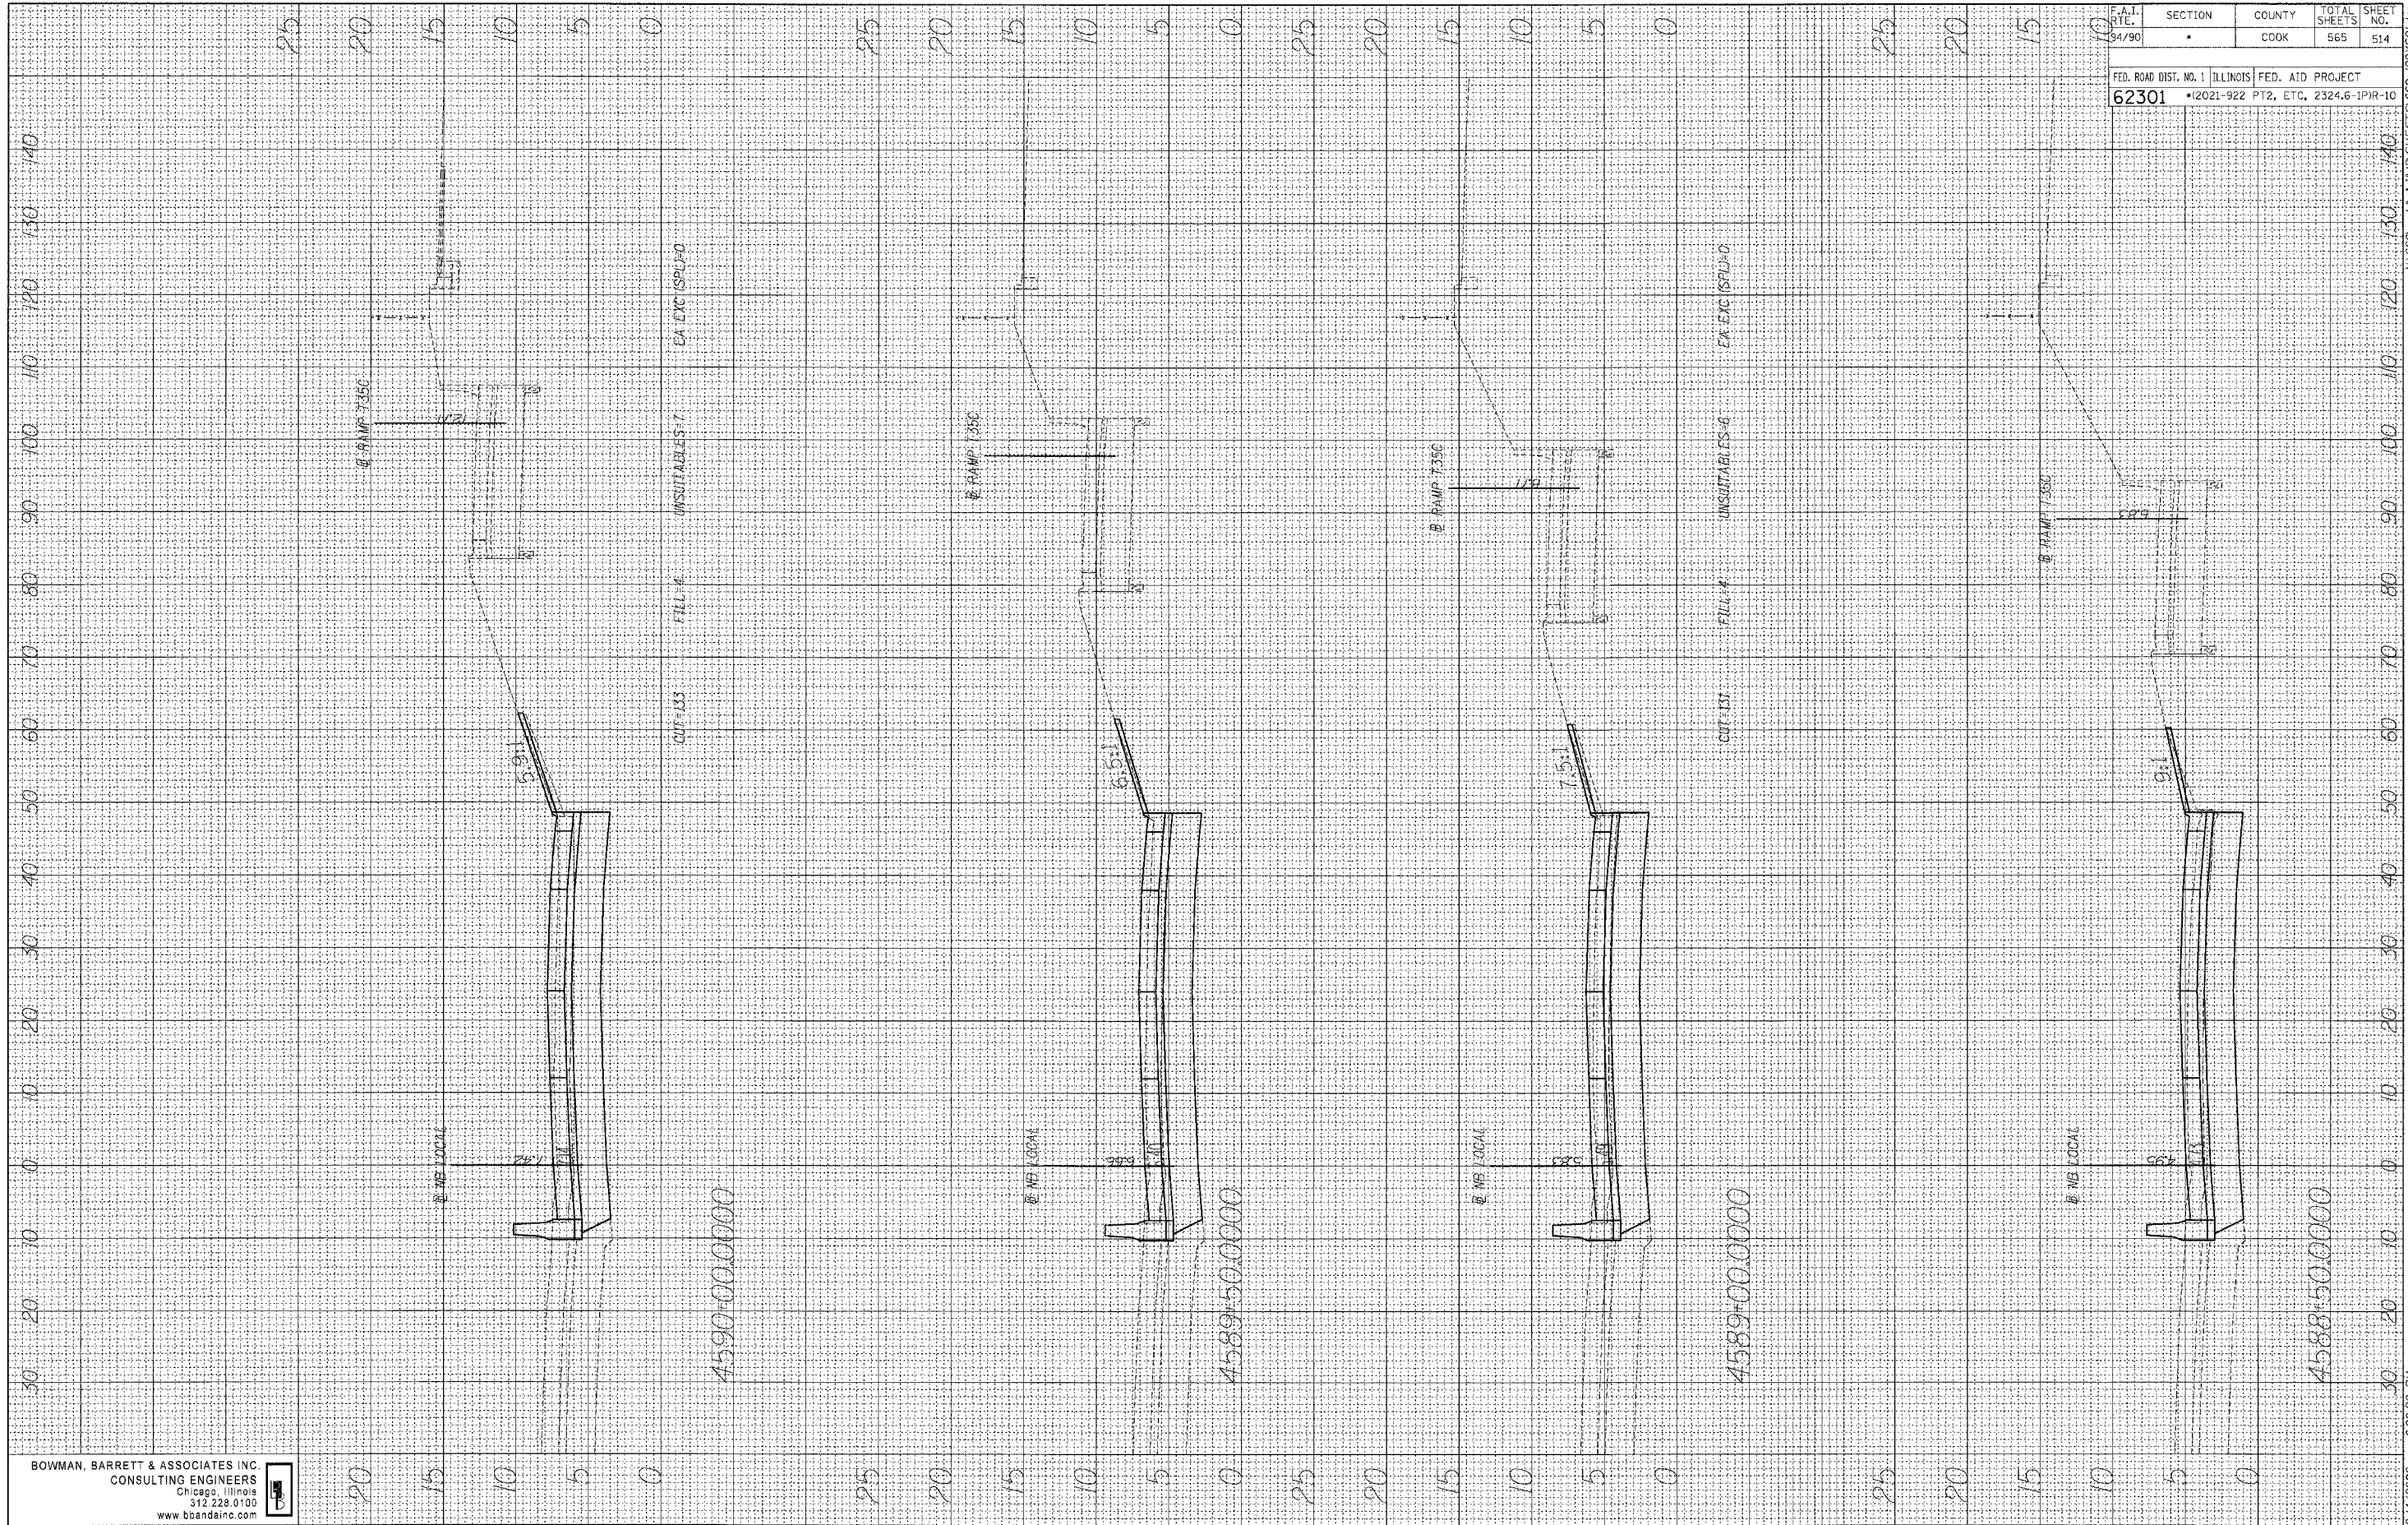

F.A.I. RITE. 94/90	SECTION •	COUNTY COOK	TOTAL SHEETS 565	SHEET NO. 514
FED. ROAD DIST. NO. 1		ILLINOIS		FED. AID PROJECT
62301		•(2021-922 PT2, ETC, 2324.6-1PIR-10		

BOWMAN, BARRETT & ASSOCIATES INC.  
 CONSULTING ENGINEERS  
 Chicago, Illinois  
 312.228.0100  
 www.bbainc.com

8/4/2006 6:00:26 PM  
 N:\660\addendum\shhets\660\_18CX50.dwg