


FINAL SURVEY BY DATE
 SURVEYED BY DATE
 TEMPLATE NO. DATE
 AREAS CHECKED

ORIGINAL SURVEY BY DATE
 SURVEYED BY DATE
 TEMPLATE NO. DATE
 AREAS CHECKED

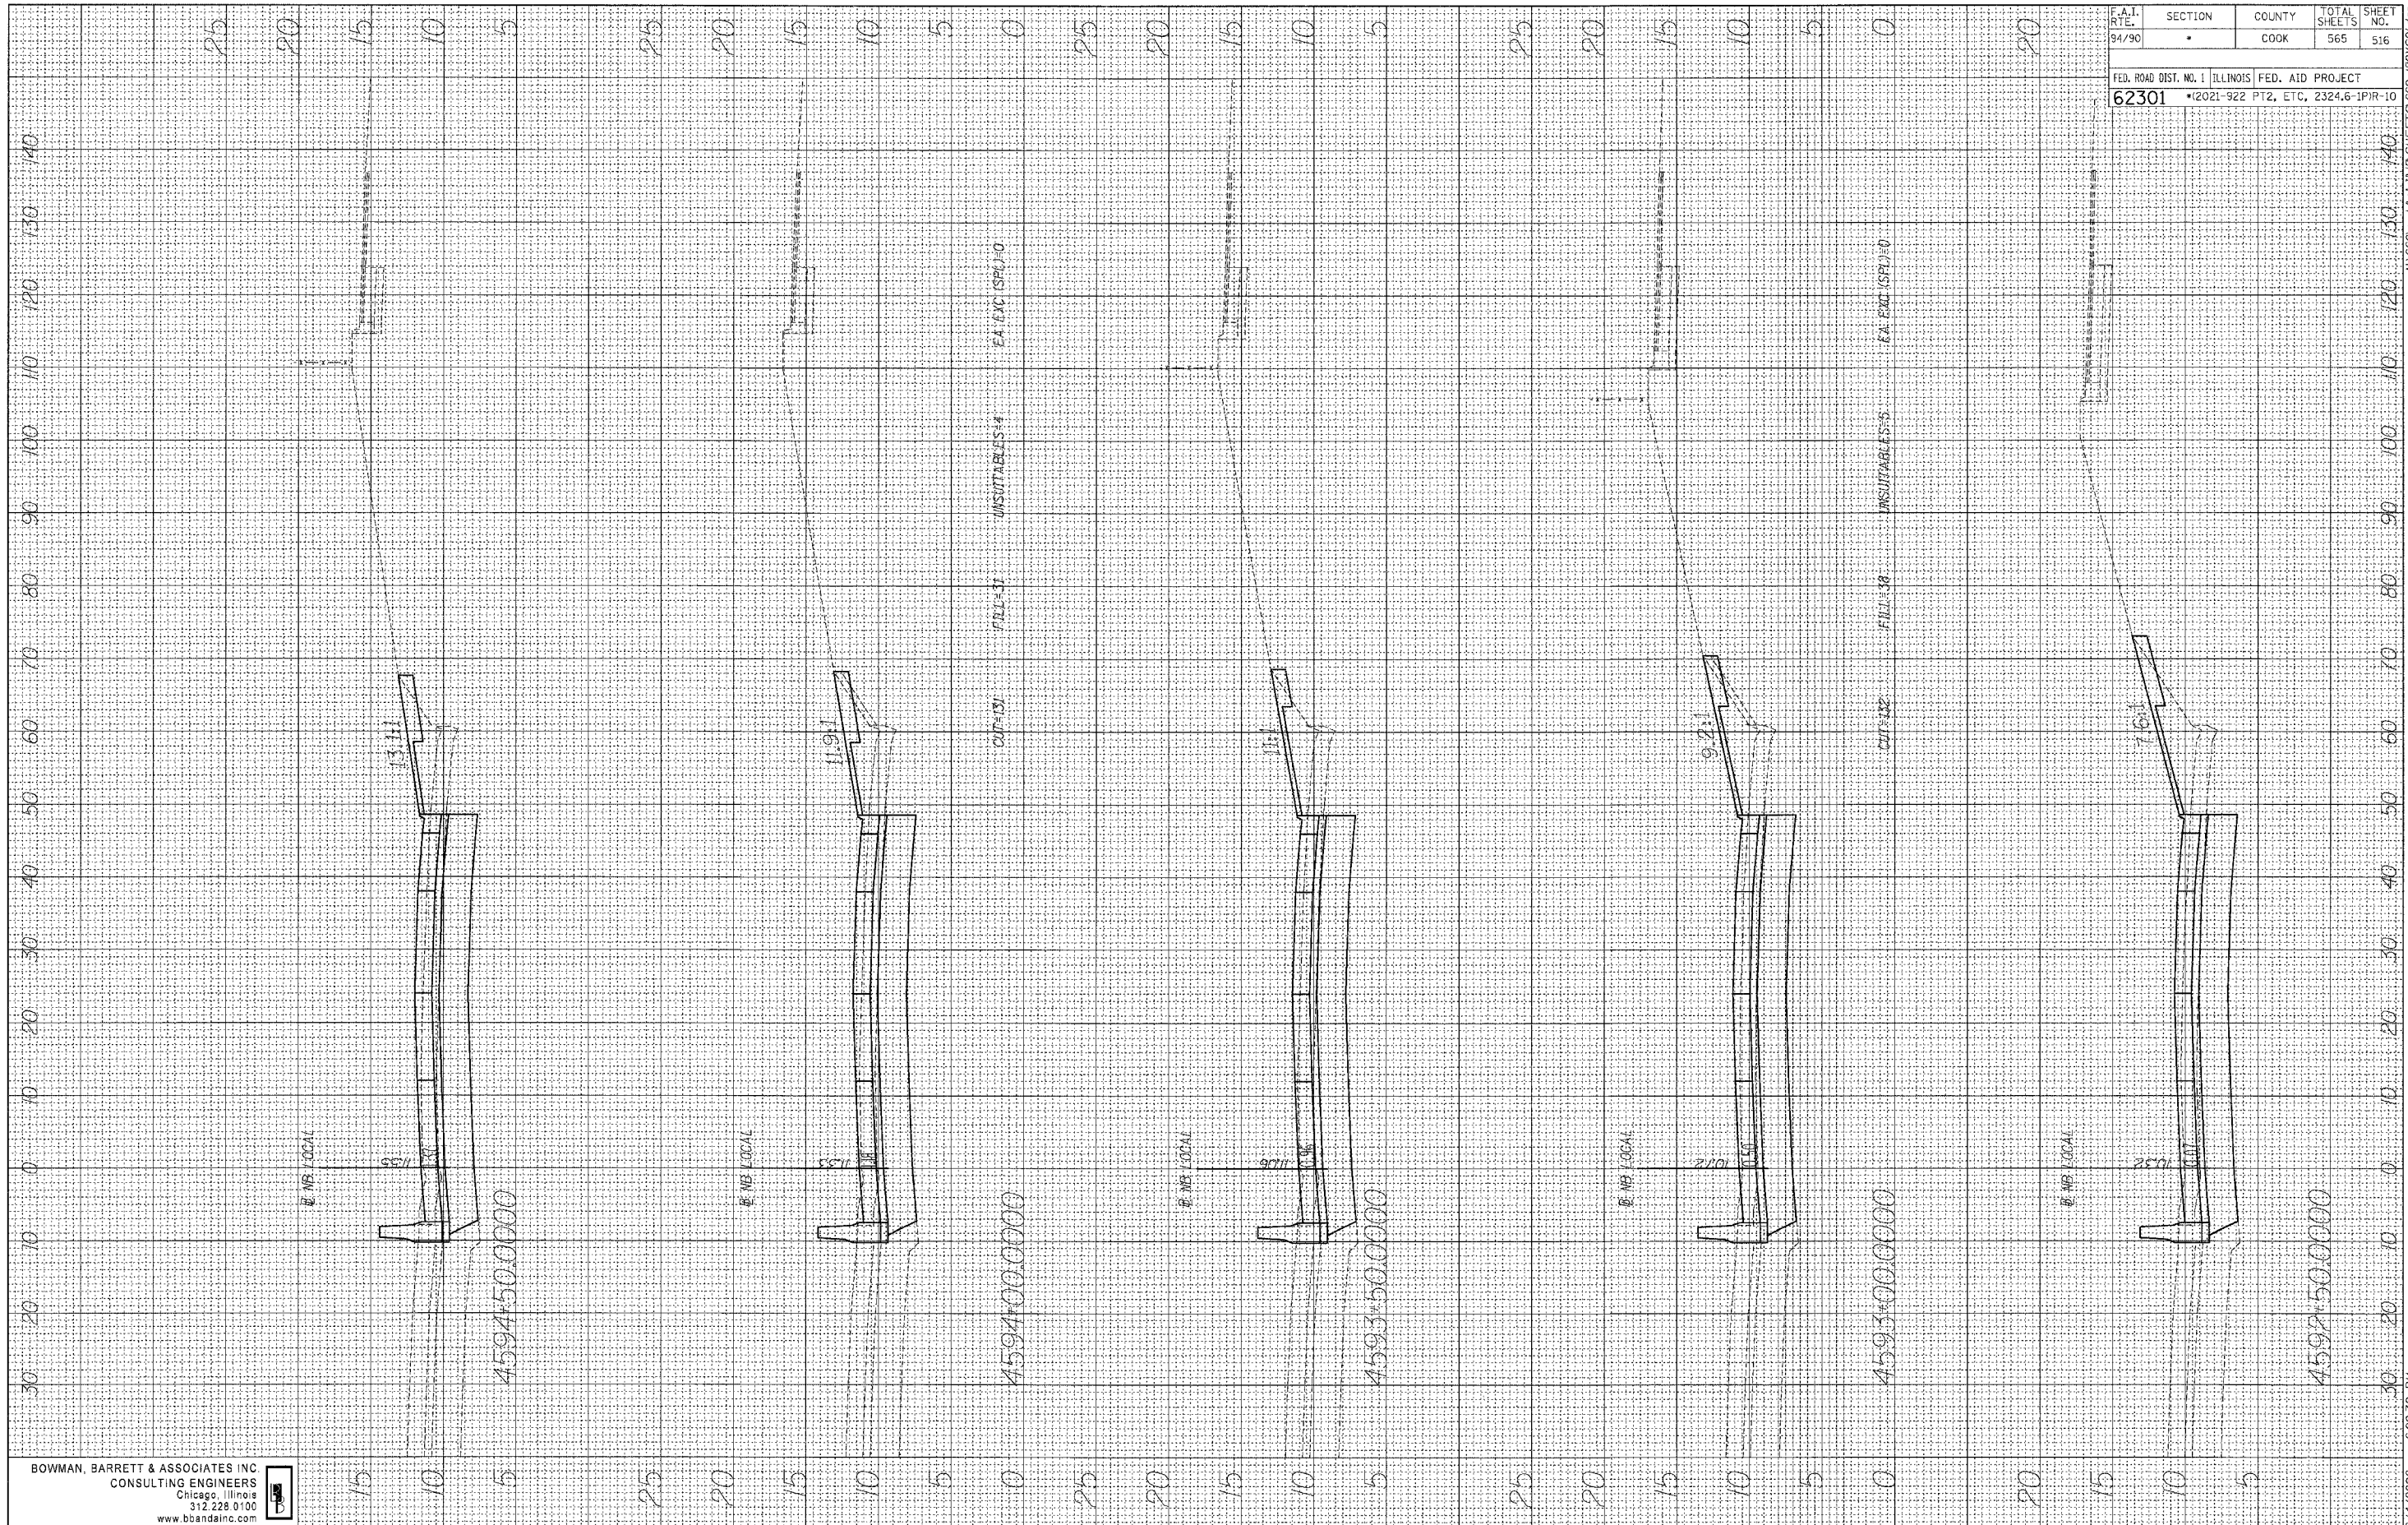

F.A.I. RTE. 94/90	SECTION •	COUNTY COOK	TOTAL SHEETS 565	SHEET NO. 516
FED. ROAD DIST. NO. 1 62301		ILLINOIS FED. AID PROJECT •(2021-922 PT2, ETC. 2324.6-1PIR-10		

BOWMAN, BARRETT & ASSOCIATES INC
 CONSULTING ENGINEERS
 Chicago, Illinois
 312.228.0100
 www.bbainc.com

8/4/2006 6:00:30 PM
 N:\660\add\add\INVS\660_SHEETS\660_IBCY501.dwg