


FINAL SURVEY  
 SURVEY PLOTTED  
 NOTE BOOK DATE  
 AREAS CHECKED  
 NO.

ORIGINAL SURVEY  
 SURVEY PLOTTED  
 NOTE BOOK DATE  
 AREAS CHECKED  
 NO.

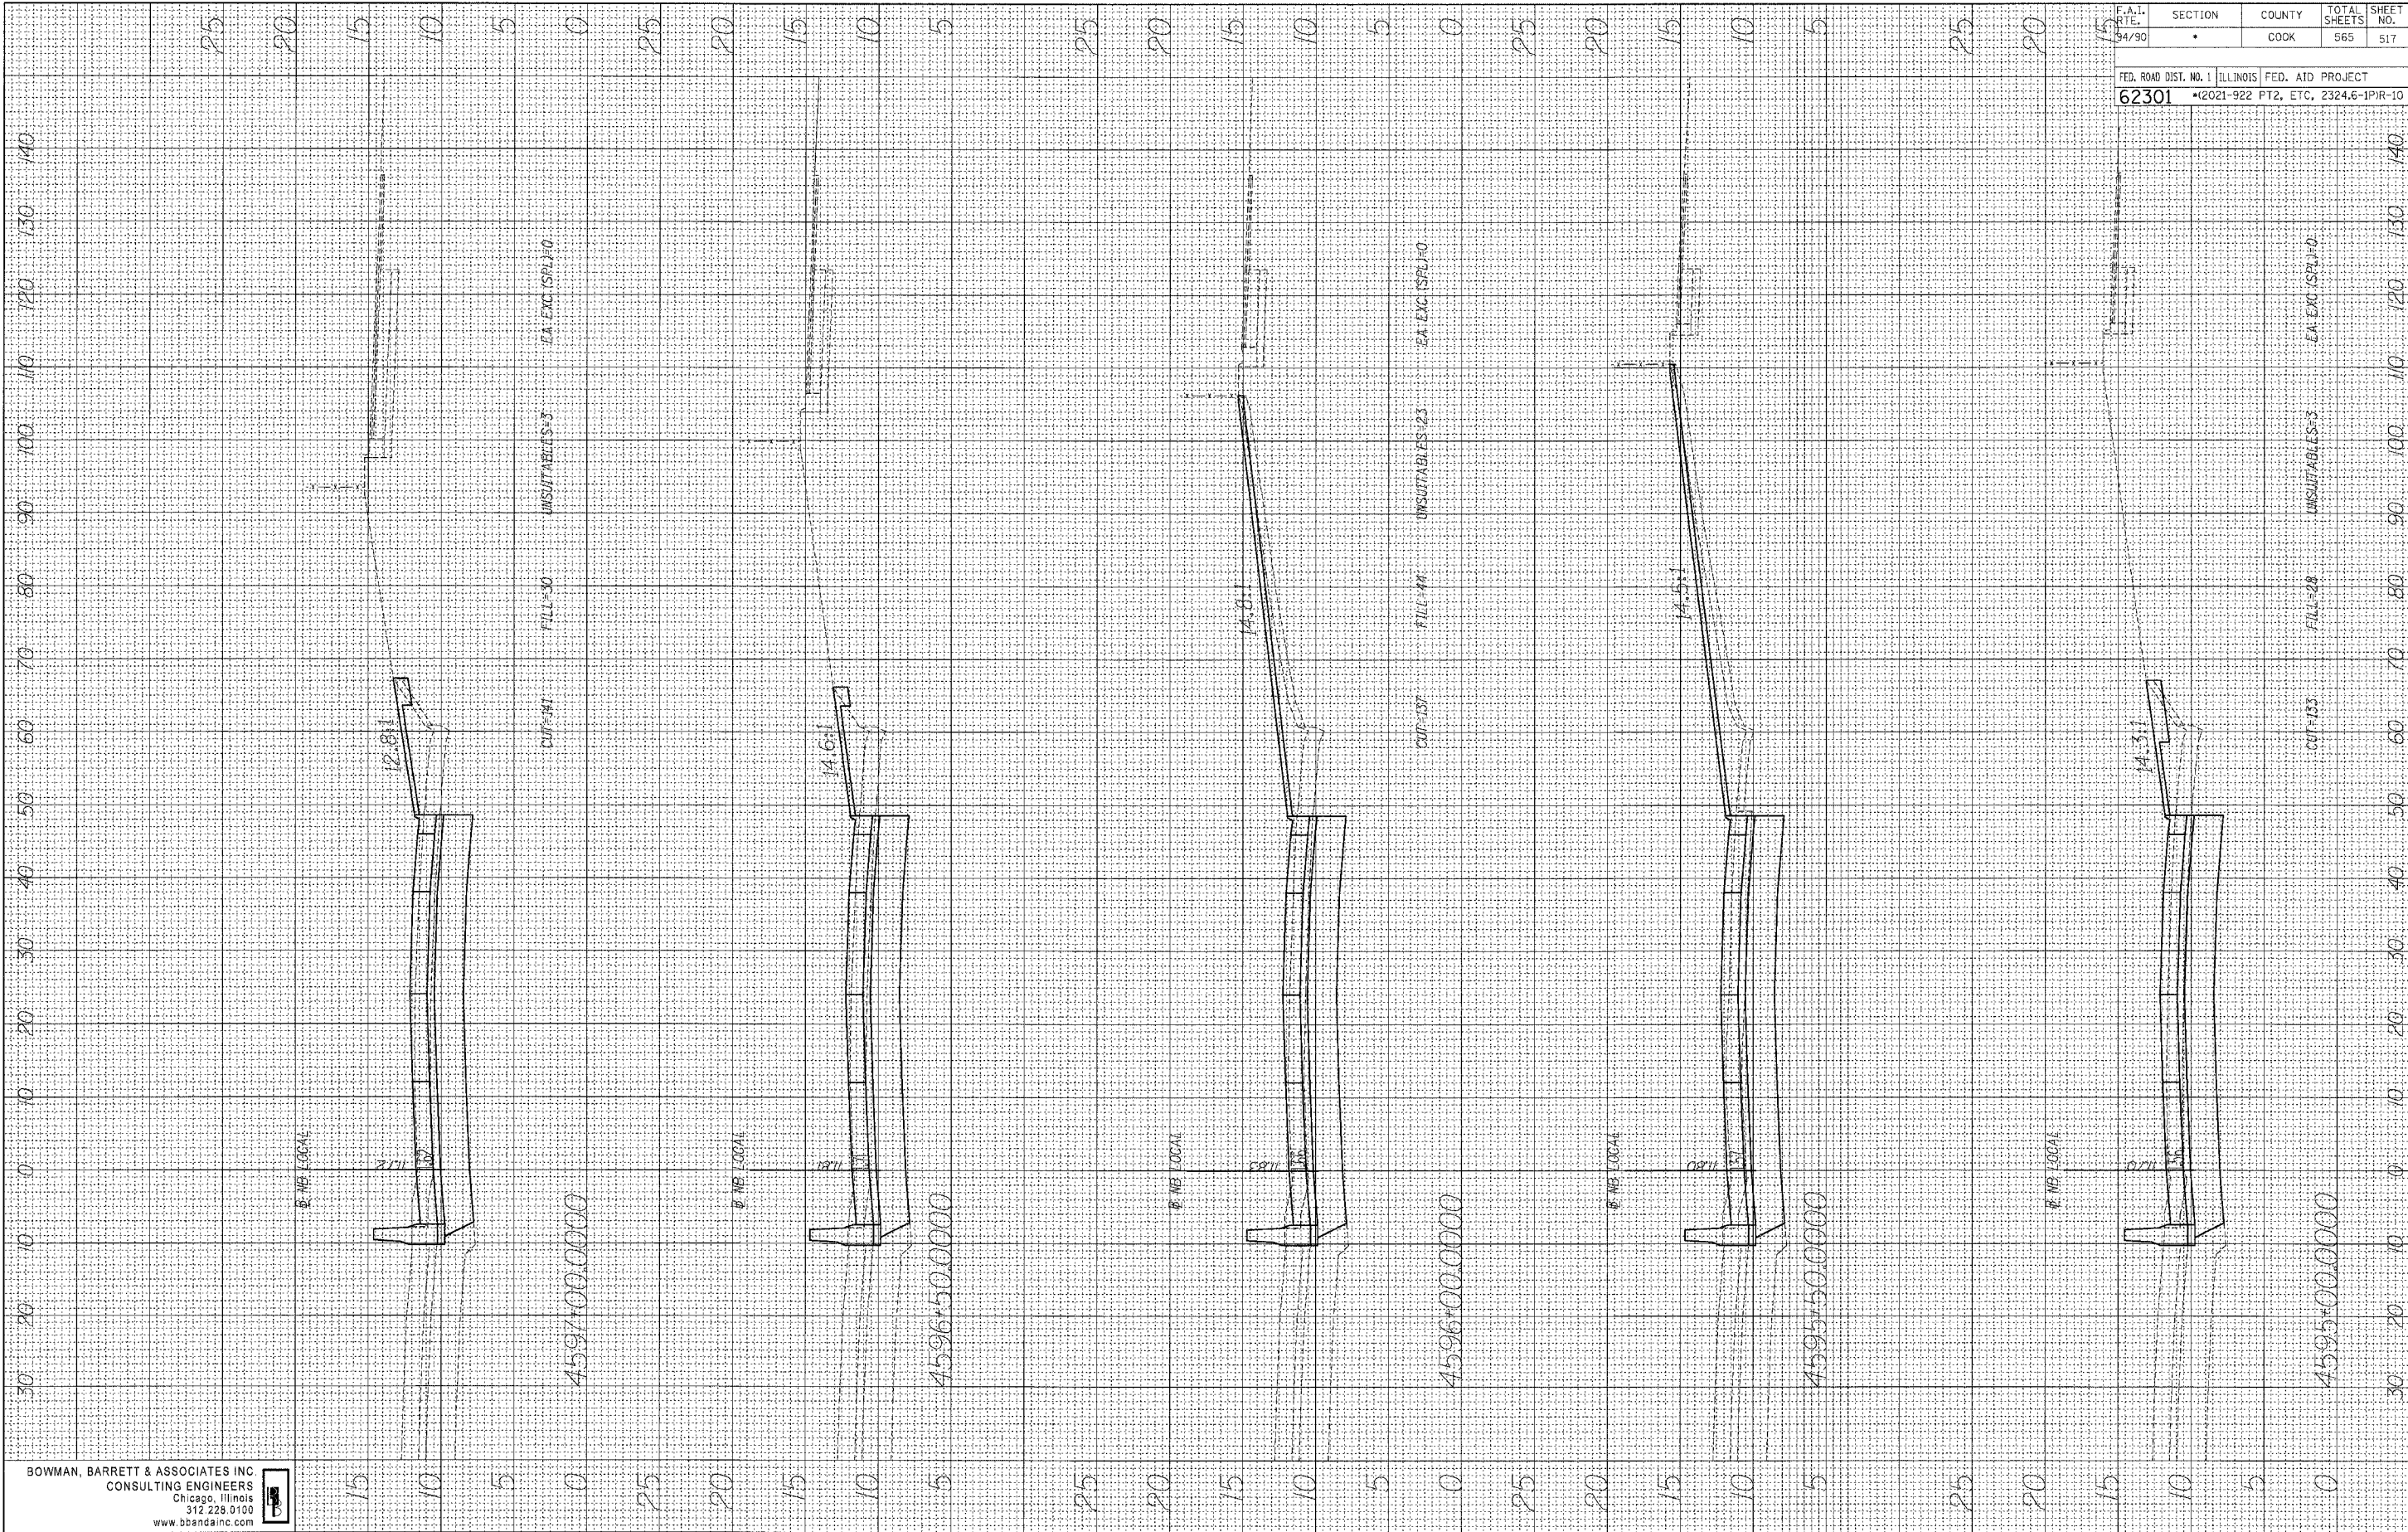

BOWMAN, BARRETT & ASSOCIATES INC  
 CONSULTING ENGINEERS  
 Chicago, Illinois  
 312.228.0100  
 www.bbainc.com

F.A.I. DIST. NO. 1	SECTION	COUNTY	TOTAL SHEETS	SHEET NO.
62301	•	COOK	565	517
ILLINOIS FED. AID PROJECT				
*2021-922 FT2, ETC, 2324.6-1PR-10				

N:\660\660\CH\N\STEELE\5660\_BC\501.dgn

8/4/2006 6:00:33 PM