


FINAL SURVEY
 SURVEY PLOTTED
 NOTE BOOK NO. _____
 BY _____ DATE _____
 AREAS CHECKED _____

ORIGINAL SURVEY
 SURVEY PLOTTED
 NOTE BOOK NO. _____
 BY _____ DATE _____
 AREAS CHECKED _____

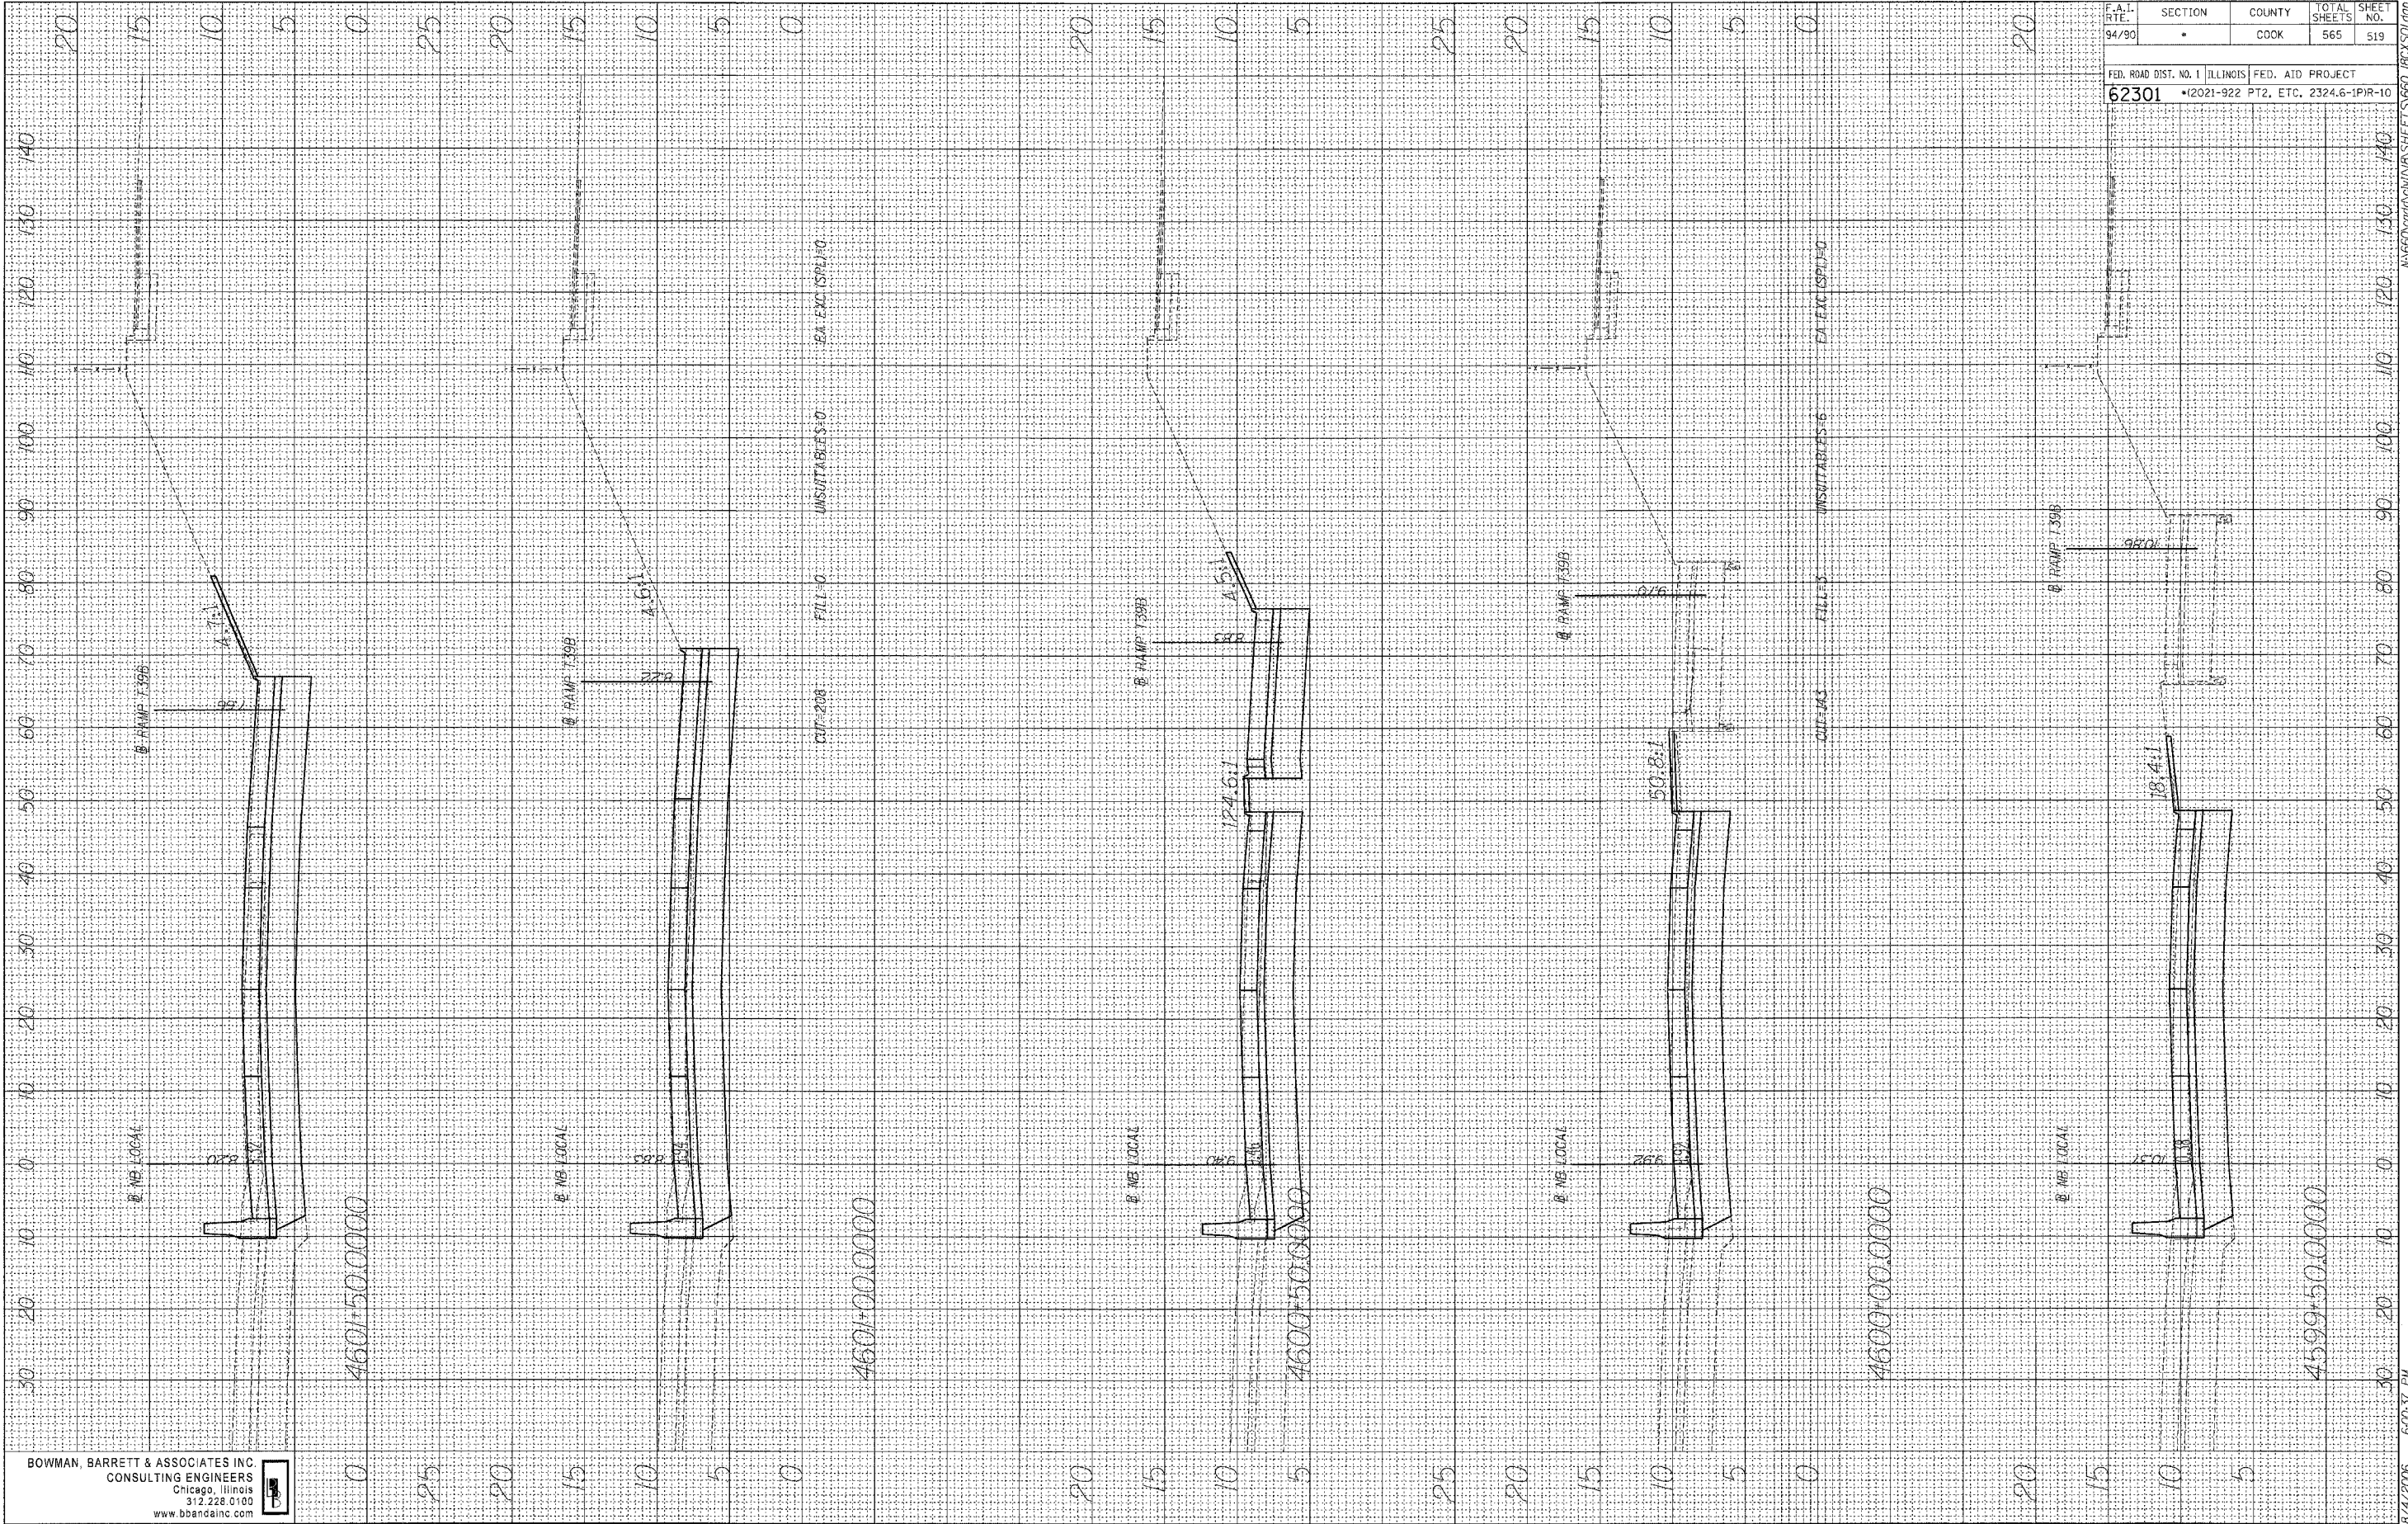

F.A.I. RTE.	SECTION	COUNTY	TOTAL SHEETS	SHEET NO.
94/90	•	COOK	565	519

FED. ROAD DIST. NO. 1 ILLINOIS FED. AID PROJECT
 62301 • (2021-922 PT2, ETC. 2324.6-1PR-10)

BOWMAN, BARRETT & ASSOCIATES INC.
 CONSULTING ENGINEERS
 Chicago, Illinois
 312.228.0100
 www.bbainc.com

8/17/2006 6:00:37 PM N:\660337\00\DWG\62301\62301.dwg