


FINAL SURVEY SHARVED PLOTTED DATE  
 NOTE BOOK NO. AREAS CHECKED

ORIGINAL SURVEY SHARVED PLOTTED DATE  
 NOTE BOOK NO. AREAS CHECKED

F.A.I. RTE.	SECTION	COUNTY	TOTAL SHEETS	SHEET NO.
94/90	*	COOK	565	520
FED. ROAD DIST. NO. 1 ILLINOIS		FED. AID PROJECT		
62301		*I2021-922 PT2, ETC, 2324.6-1PR-10		

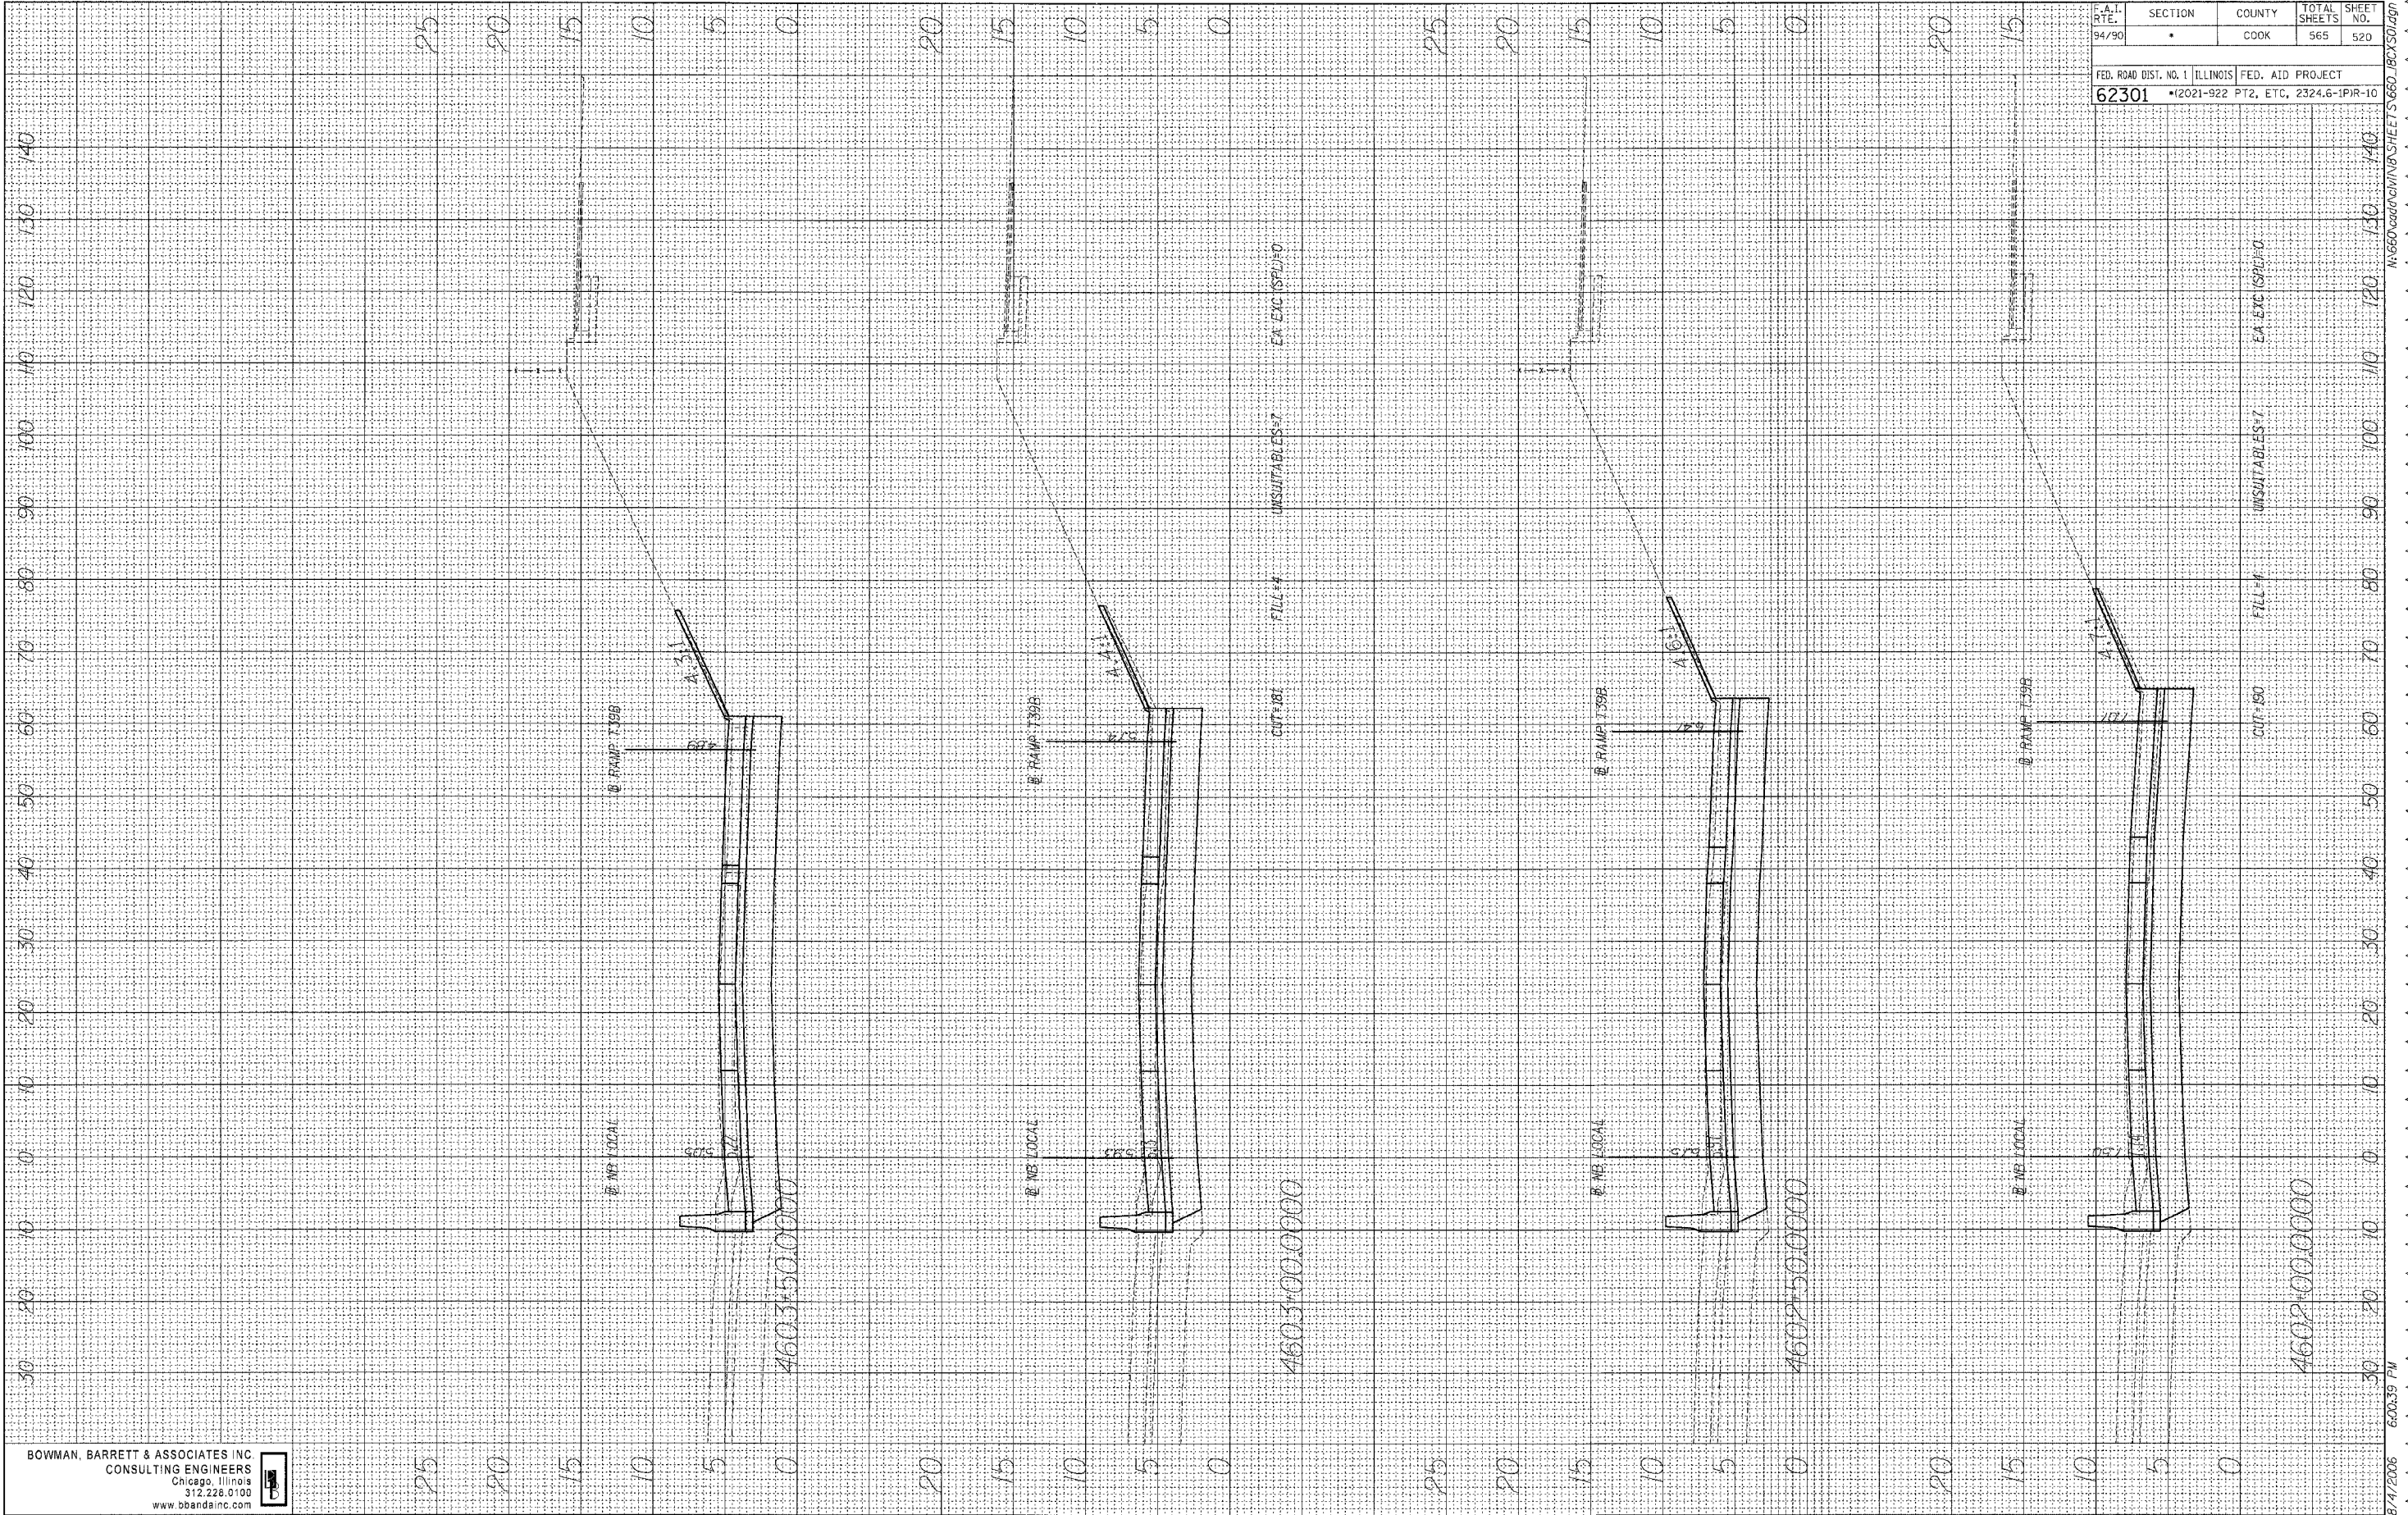

BOWMAN, BARRETT & ASSOCIATES INC  
 CONSULTING ENGINEERS  
 Chicago, Illinois  
 312.228.0100  
 www.bbainc.com



ADDENDUM 2 8/04/06

8/4/2006 6:00:39 PM N:\660\cadd\CIVIL\62301\62301.dgn