


FINAL SURVEY	DATE
SURVEYED	BY
PLOTTED	
NOTE BOOK	
AREAS	
CHECKED	
NO.	

ORIGINAL SURVEY	DATE
SURVEYED	BY
PLOTTED	
NOTE BOOK	
AREAS	
CHECKED	
NO.	

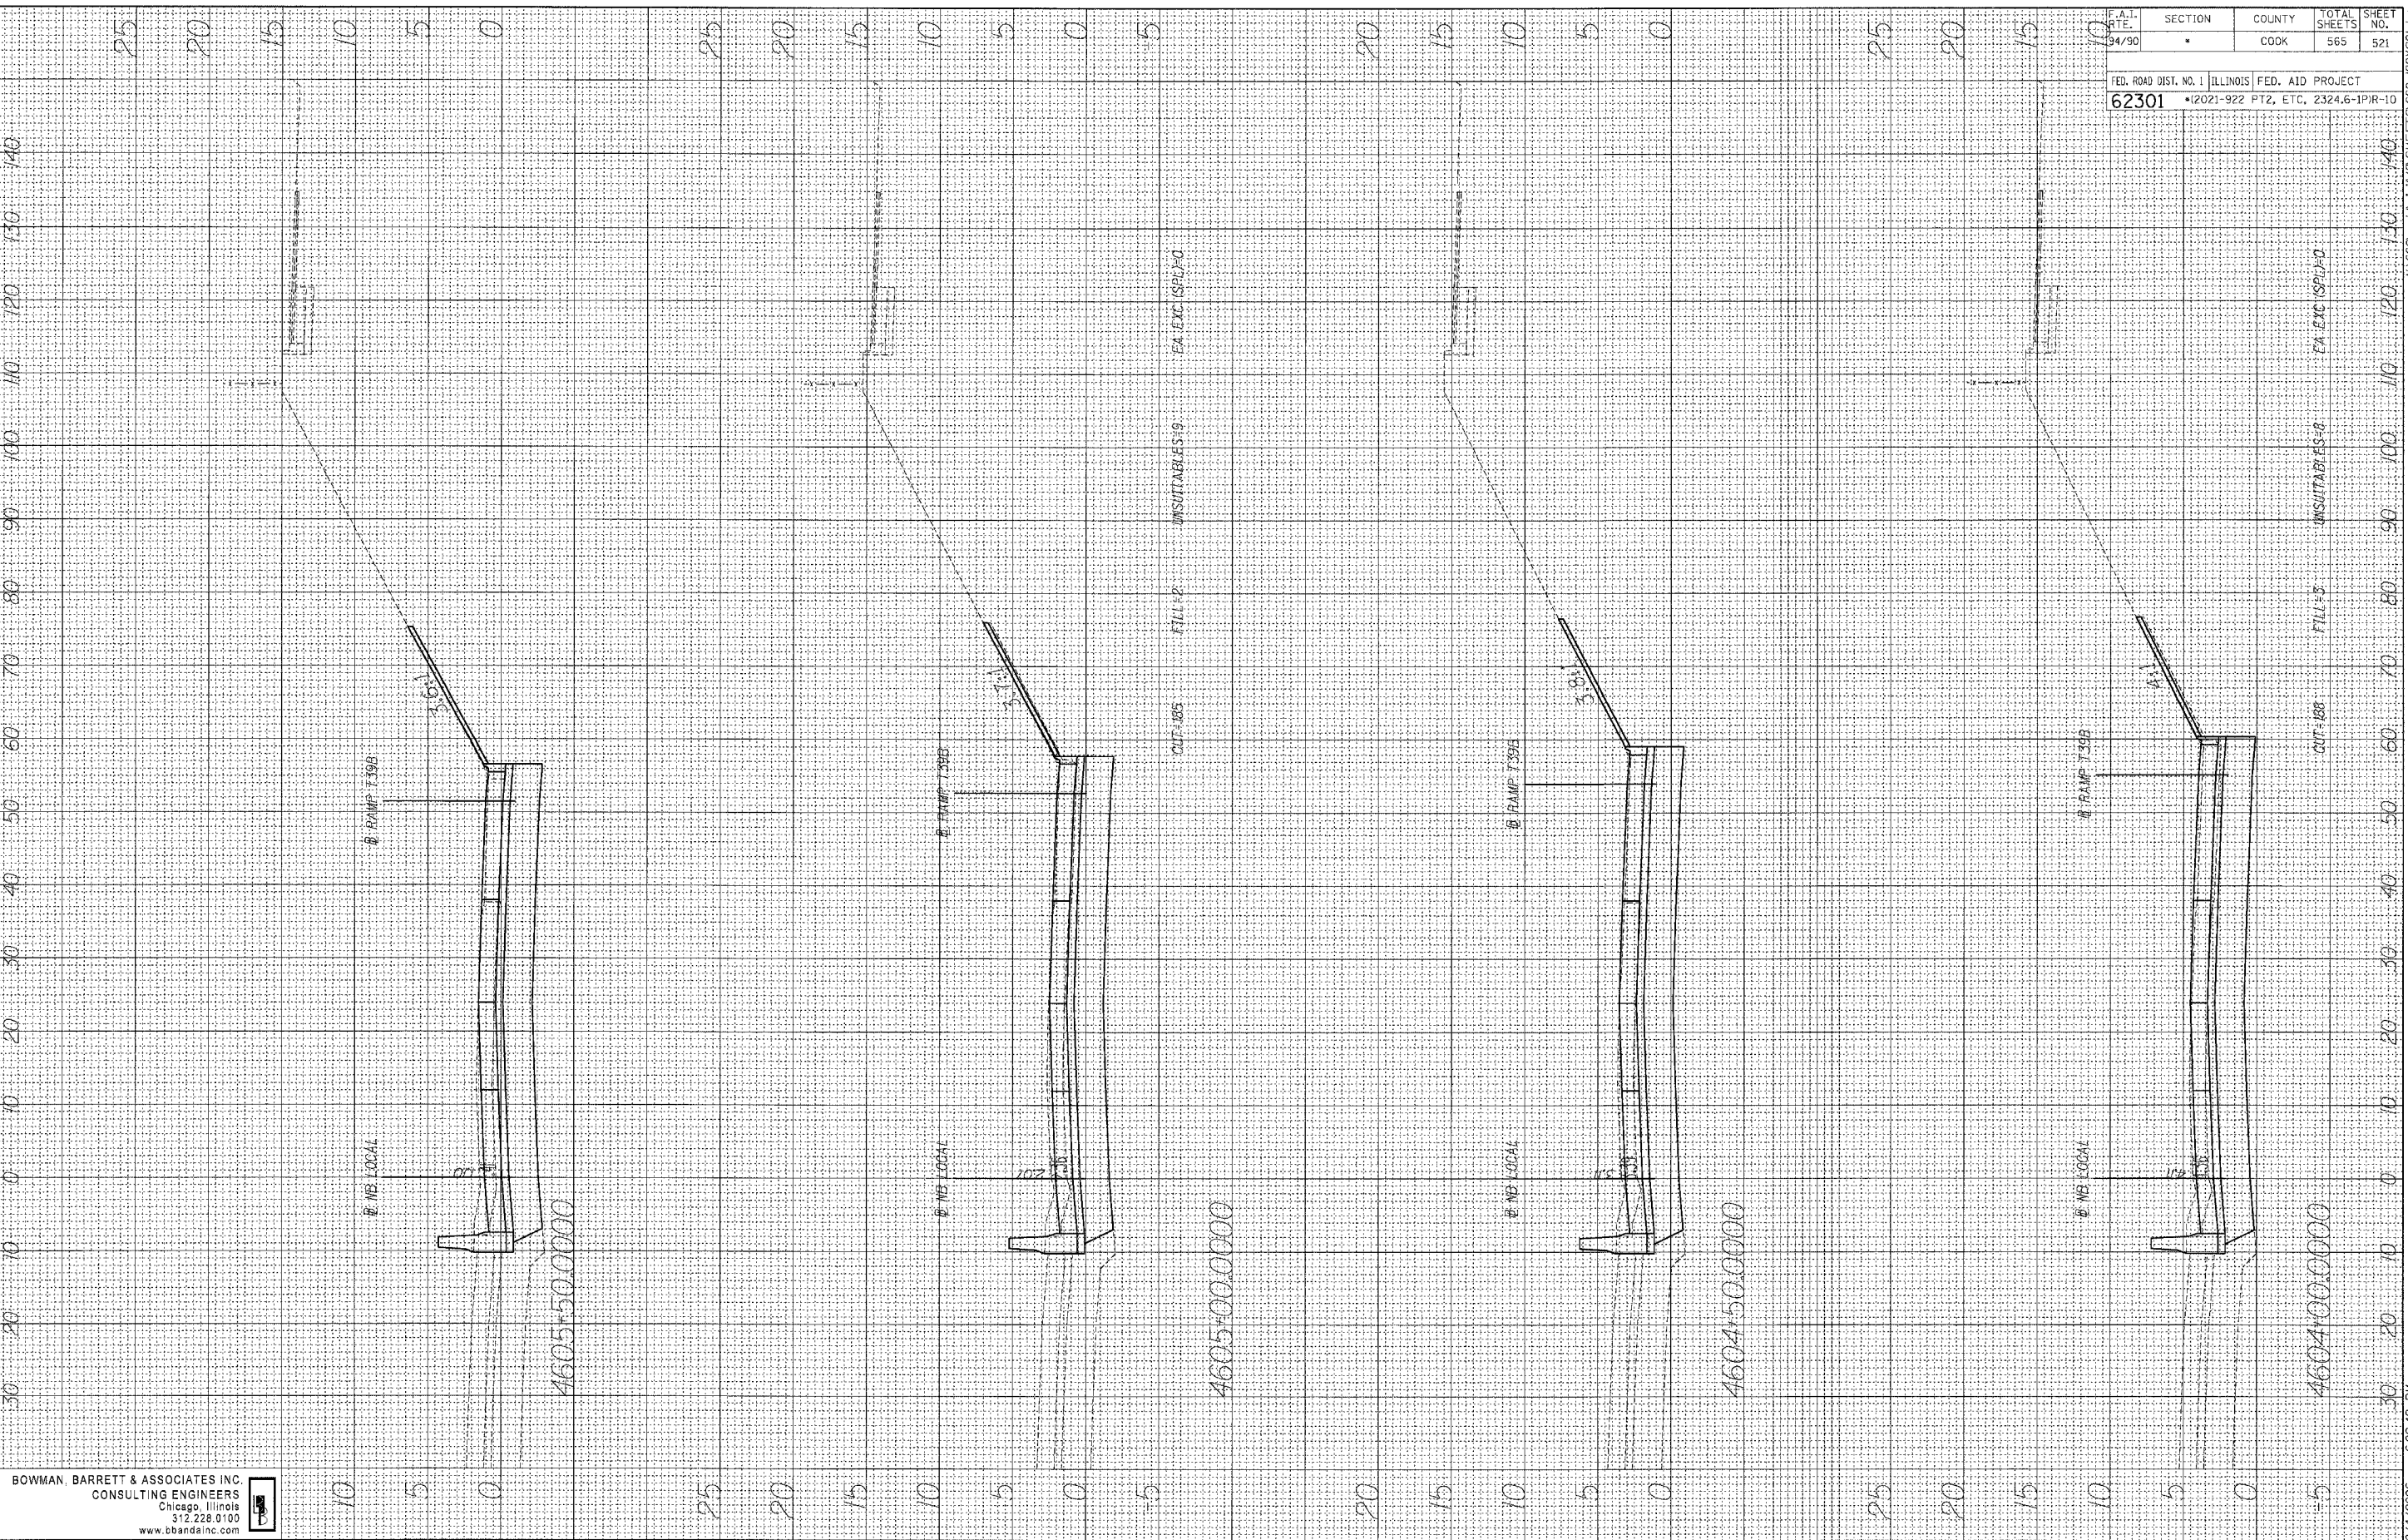

F.A.I. RT. 94/90	SECTION *	COUNTY COOK	TOTAL SHEETS 565	SHEET NO. 521
FED. ROAD DIST. NO. 1 ILLINOIS FED. AID PROJECT				
62301 • 2021-922 FTZ, ETC, 2324.6-1PR-10				

BOWMAN, BARRETT & ASSOCIATES INC.  
 CONSULTING ENGINEERS  
 Chicago, Illinois  
 312.228.0100  
 www.bbainc.com

8/4/2006 6:00:42 PM N:\660\add0\add\add\sheet\660\_18C\SDI.dgn