


FINAL SURVEY  
 SURVEYED PLOTTED  
 NOTE BOOK AREAS  
 NO. \_\_\_\_\_ DATE \_\_\_\_\_  
 BY \_\_\_\_\_

ORIGINAL SURVEY  
 SURVEYED PLOTTED  
 NOTE BOOK AREAS  
 NO. \_\_\_\_\_ DATE \_\_\_\_\_  
 BY \_\_\_\_\_

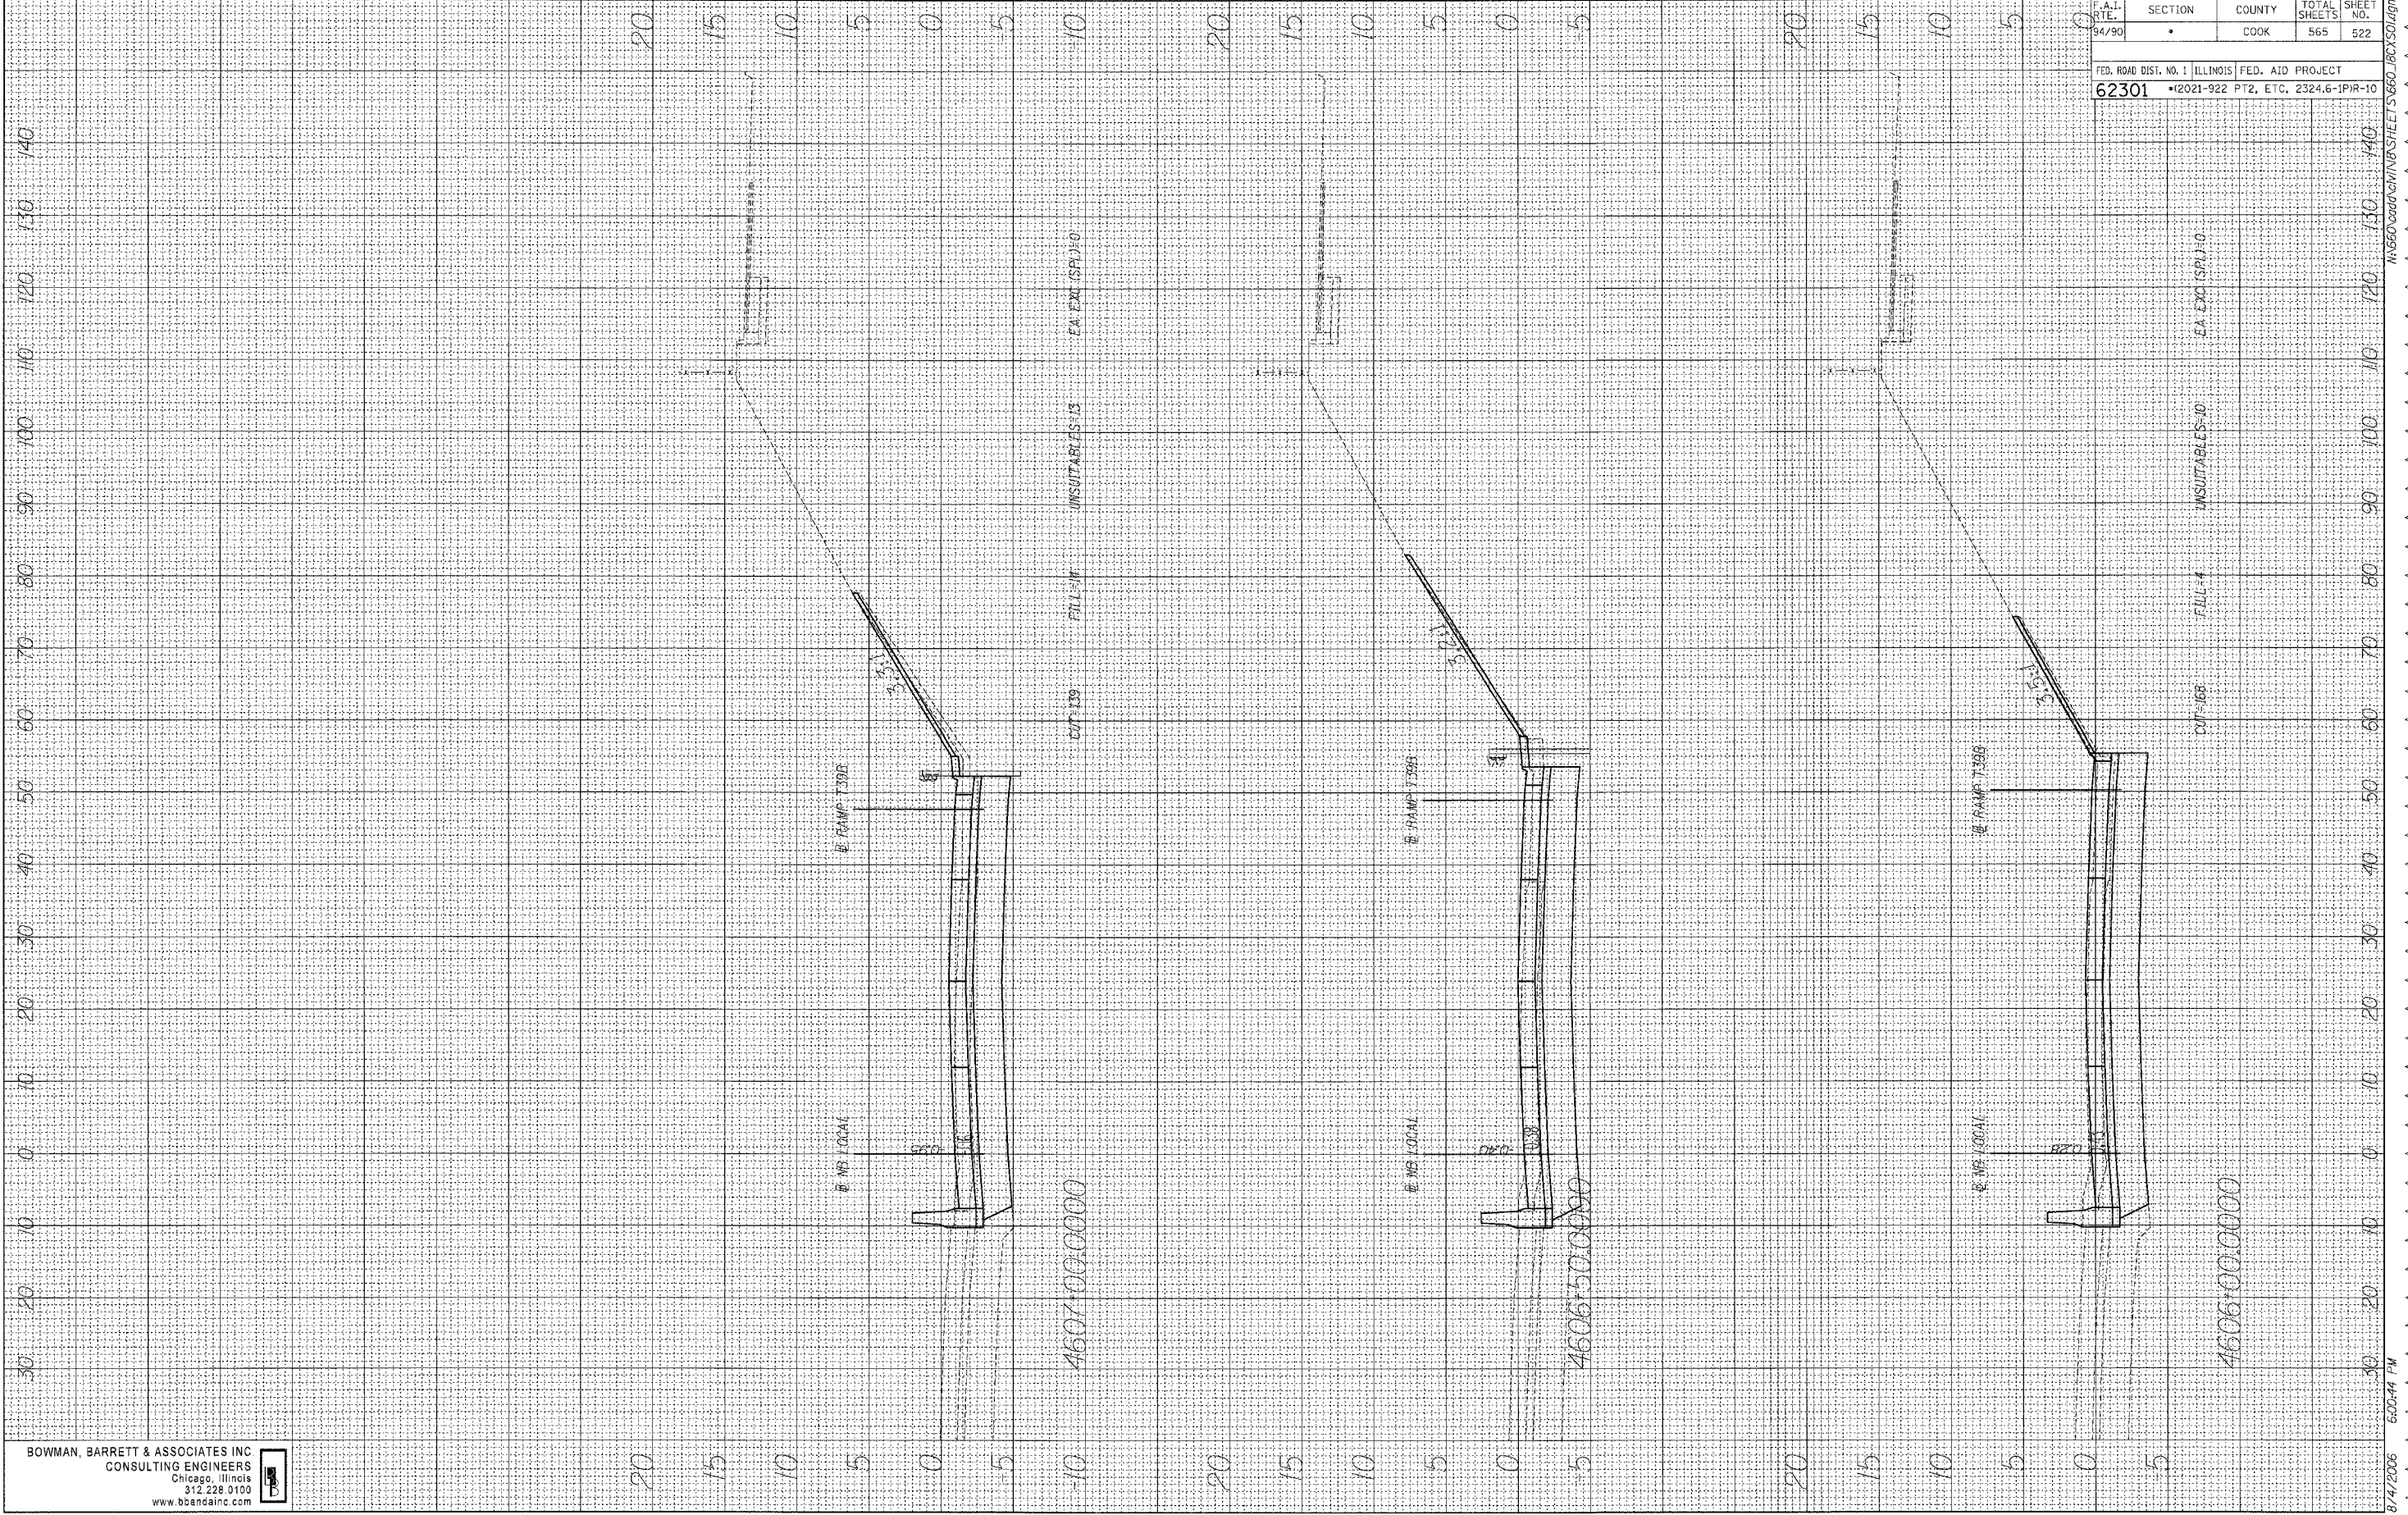

F.A.I. DATE: 94/90	SECTION •	COUNTY COOK	TOTAL SHEETS 565	SHEET NO. 522
FED. ROAD DIST. NO. 1 ILLINOIS		FED. AID PROJECT		
62301		• 2021-922 PT2, ETC. 2324.6-1PR-10		

BOWMAN, BARRETT & ASSOCIATES INC  
 CONSULTING ENGINEERS  
 Chicago, Illinois  
 312.228.0100  
 www.bbainc.com

ADDENDUM 2 8/04/06

8/4/2006 6:00:44 PM 11860-000-01118 SHEET 522 OF 565