


FINAL SURVEY
 SURVEYED
 PLOTTED
 NOTE BOOK
 AREAS CHECKED
 NO. _____
 BY _____
 DATE _____

ORIGINAL SURVEY
 SURVEYED
 PLOTTED
 NOTE BOOK
 AREAS CHECKED
 NO. _____
 BY _____
 DATE _____

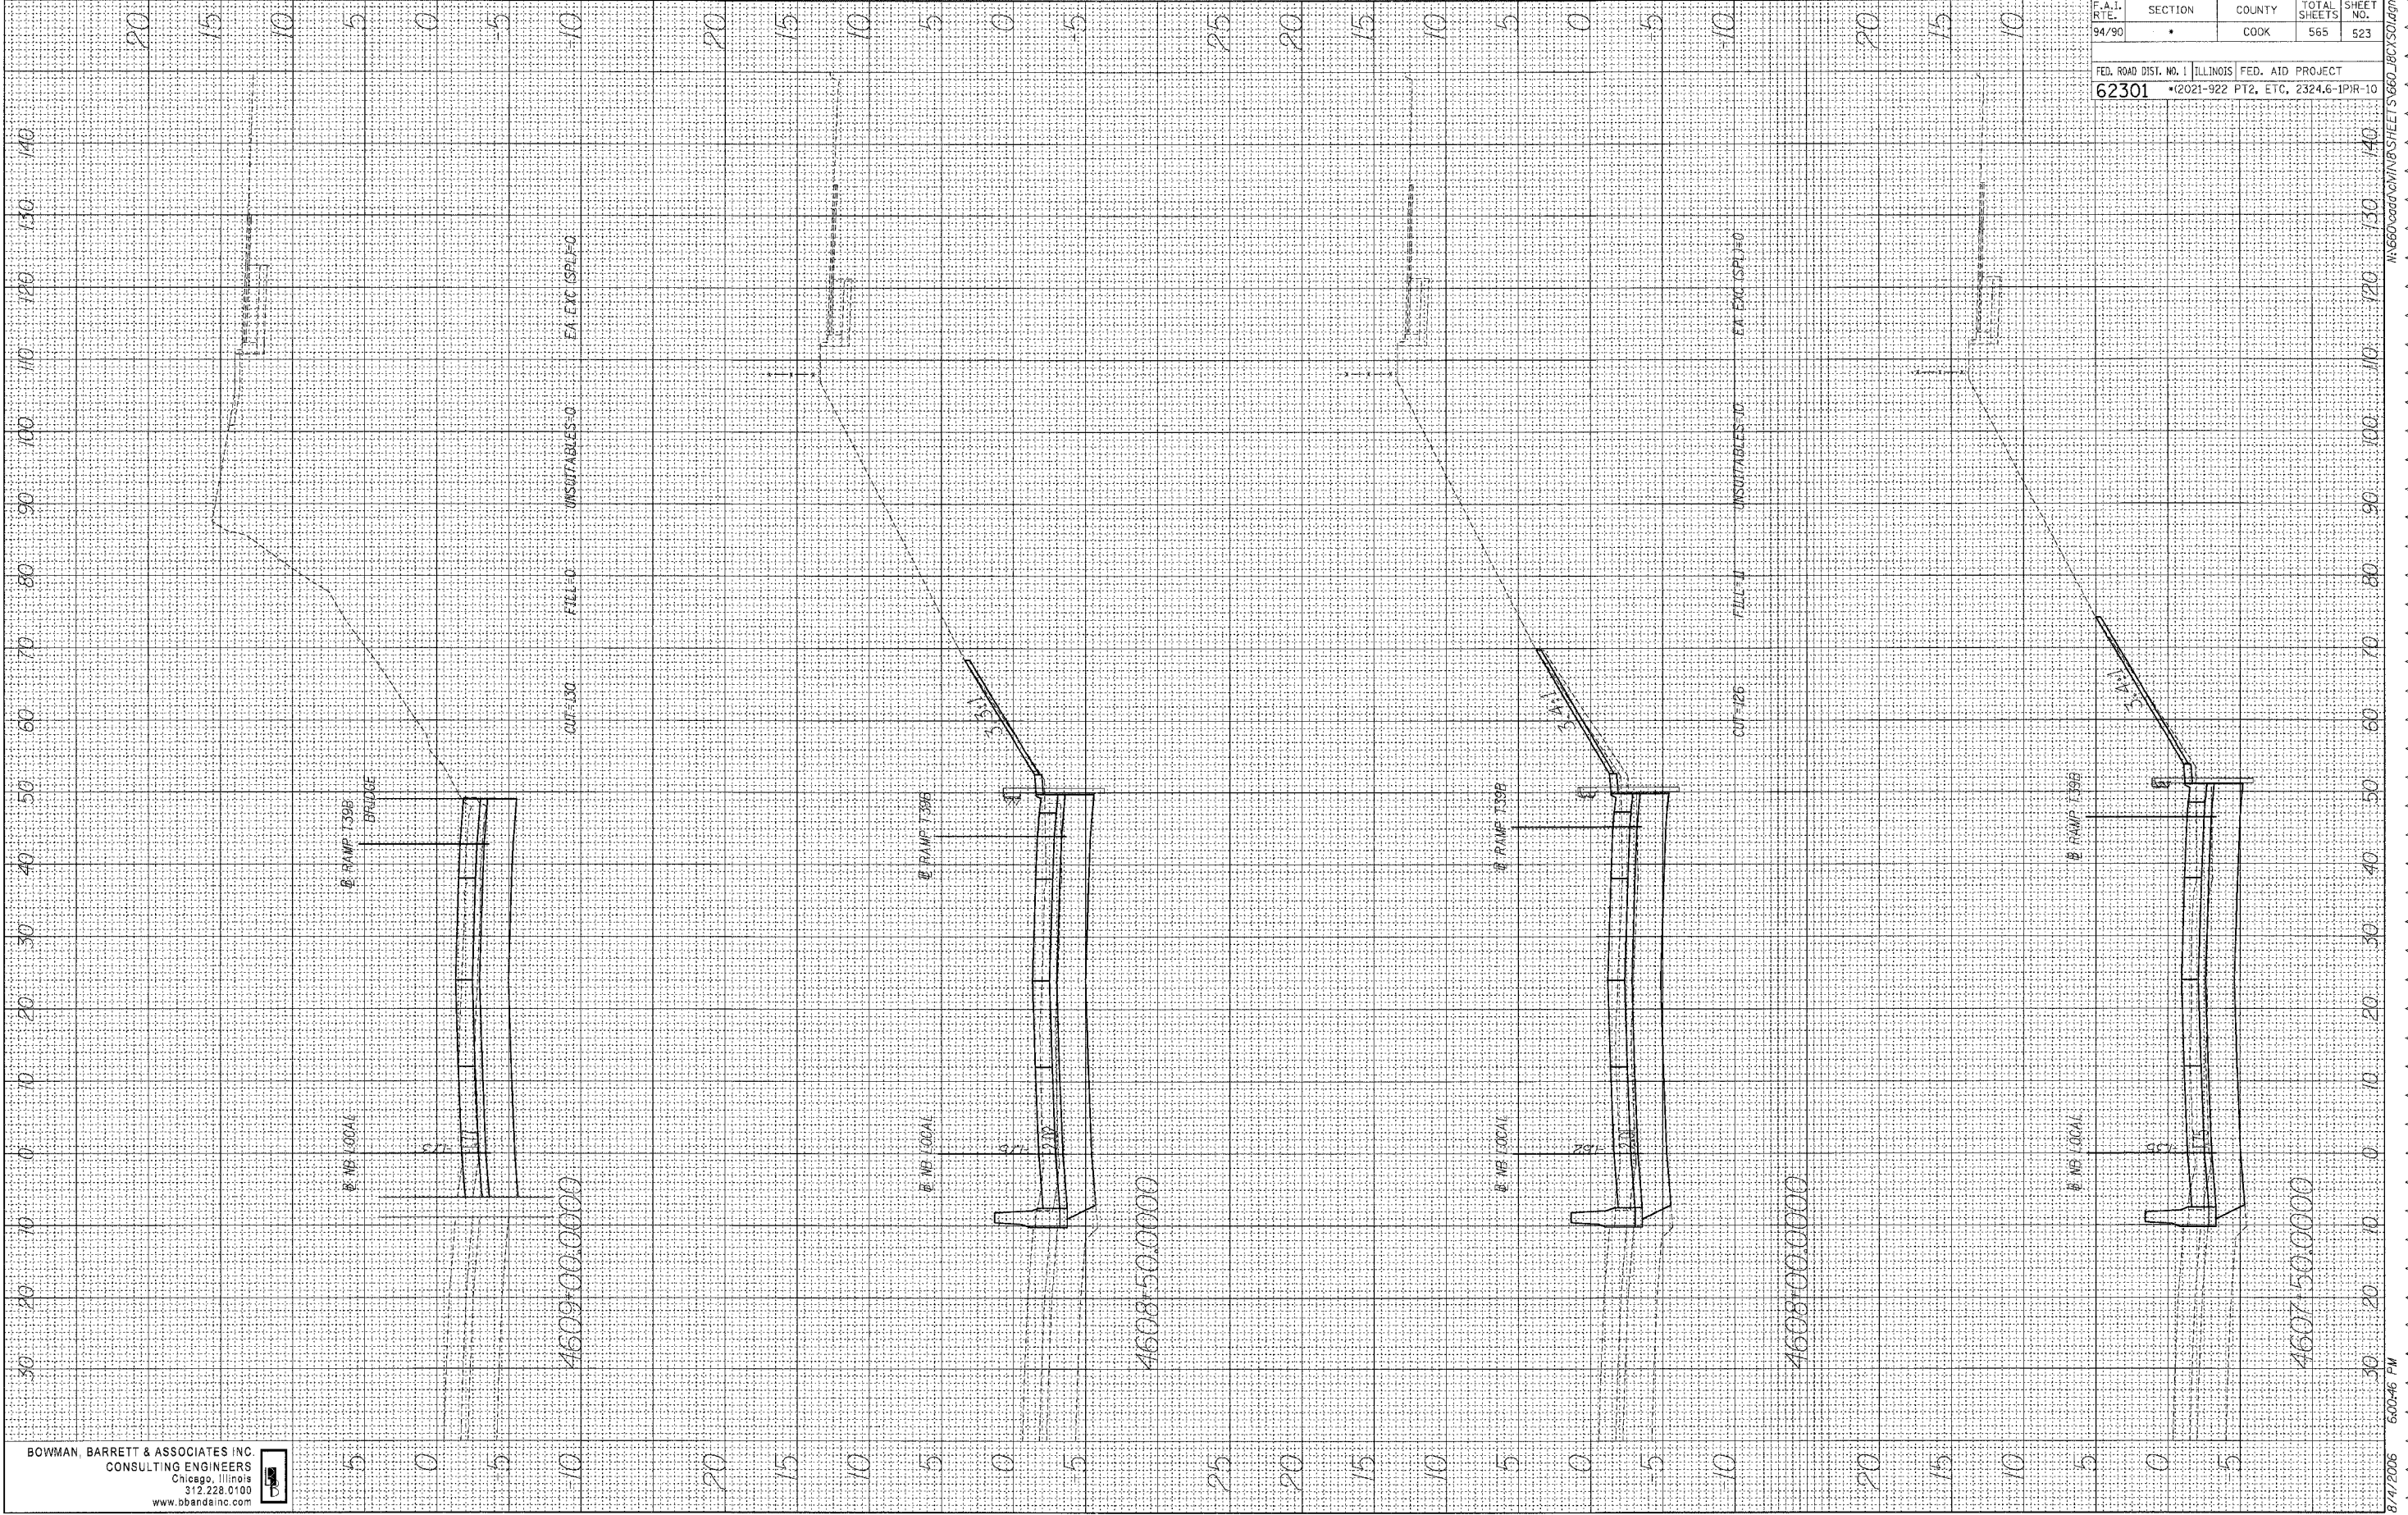

F.A.I. RTE. 94/90	SECTION *	COUNTY COOK	TOTAL SHEETS 565	SHEET NO. 523
FED. ROAD DIST. NO. 1 62301		ILLINOIS FED. AID PROJECT * (2021-922 PT2, ETC, 2324.6-1)PR-10		

BOWMAN, BARRETT & ASSOCIATES INC
 CONSULTING ENGINEERS
 Chicago, Illinois
 312.228.0100
 www.bbainc.com

8/4/2006 6:00:46 PM R:\660\660\CH\118\118\SHEET S1660.DWG