


FINAL SURVEY
 SURVEYED PLOTTED
 NOTE BOOK AREAS
 NO. CHECKED

ORIGINAL SURVEY
 SURVEYED PLOTTED
 NOTE BOOK AREAS
 NO. CHECKED

BY _____ DATE _____

BY _____ DATE _____

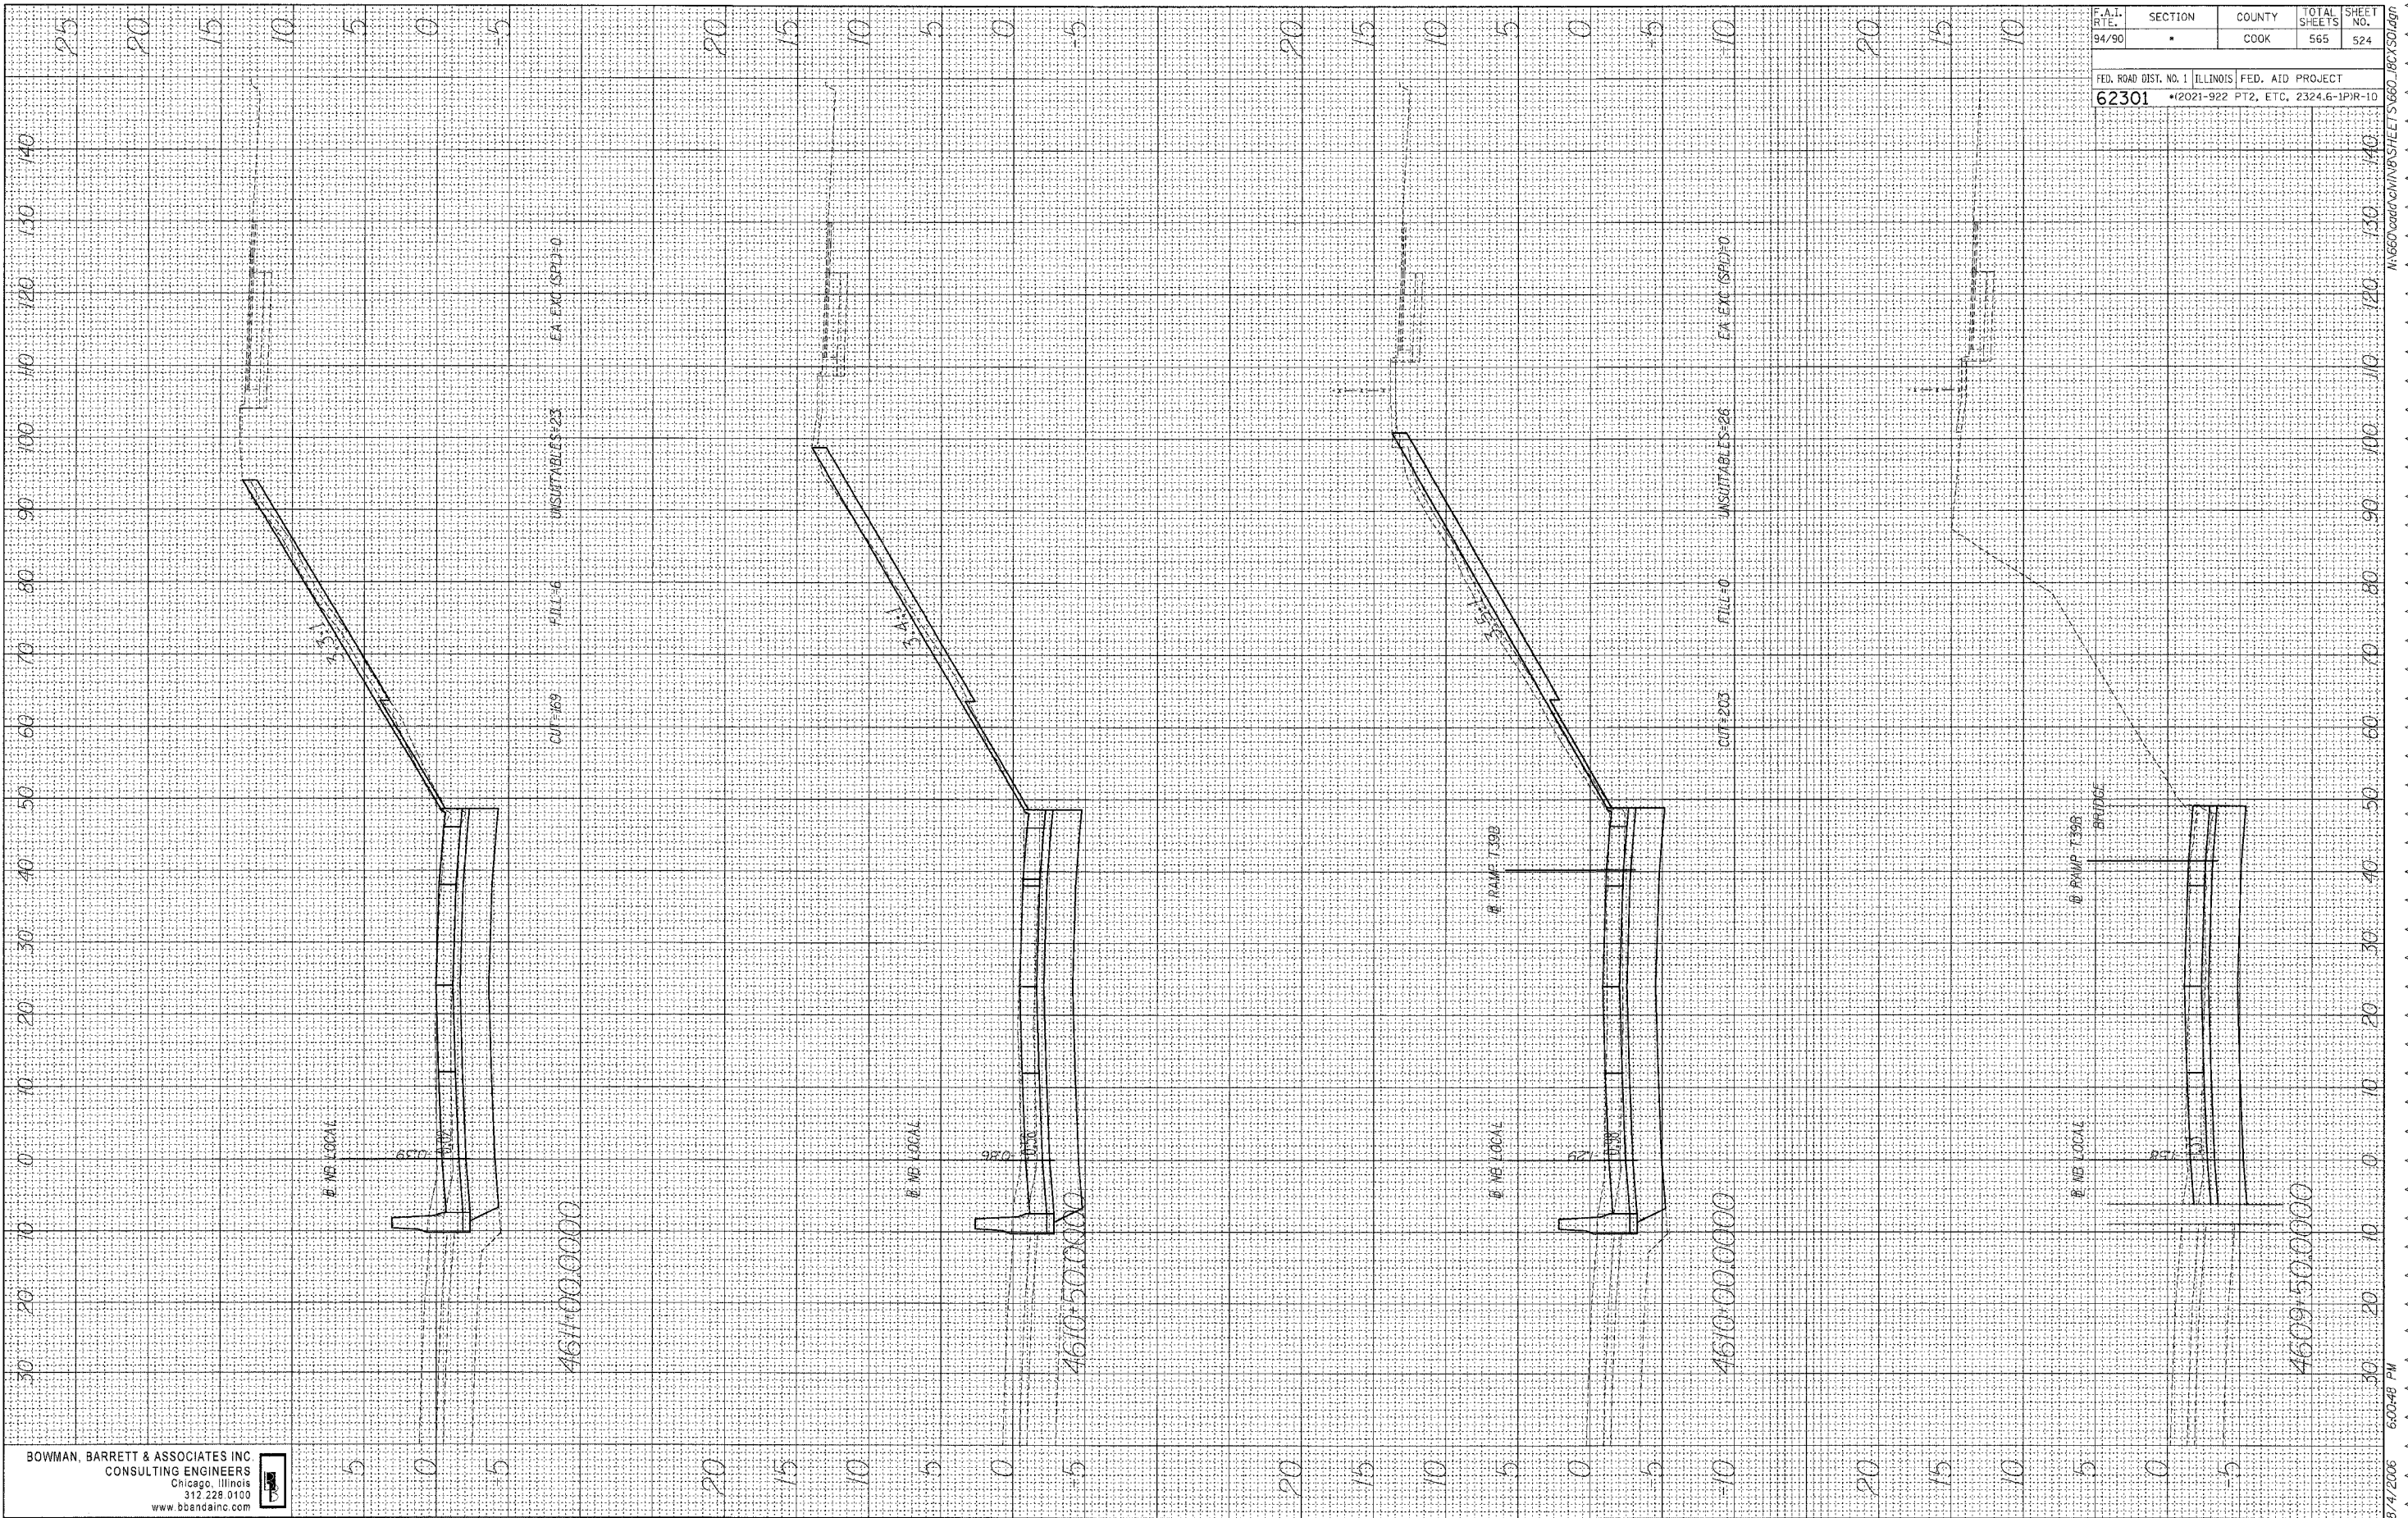

F.A.I. RT.:	SECTION	COUNTY	TOTAL SHEETS	SHEET NO.
94/90	*	COOK	565	524
FED. ROAD DIST. NO. 1 ILLINOIS		FED. AID PROJECT		
62301		*2021-922 FT2, ETC, 2324.6-1PR-10		

BOWMAN, BARRETT & ASSOCIATES INC
 CONSULTING ENGINEERS
 Chicago, Illinois
 312 228 0100
 www.bbainc.com