


FINAL SURVEY
 SURVEYED BY _____ DATE _____
 NOTE BOOK NO. _____
 TEMPLATE AREAS CHECKED _____

ORIGINAL SURVEY
 SURVEYED BY _____ DATE _____
 NOTE BOOK NO. _____
 TEMPLATE AREAS CHECKED _____

F.A.I. RTE. 54/90	SECTION •	COUNTY COOK	TOTAL SHEETS 565	SHEET NO. 525
FED. ROAD DIST. NO. 1 ILLINOIS		FED. AID PROJECT		
62301		*2021-922 PT2, ETC, 2324.6-IP1R-10		

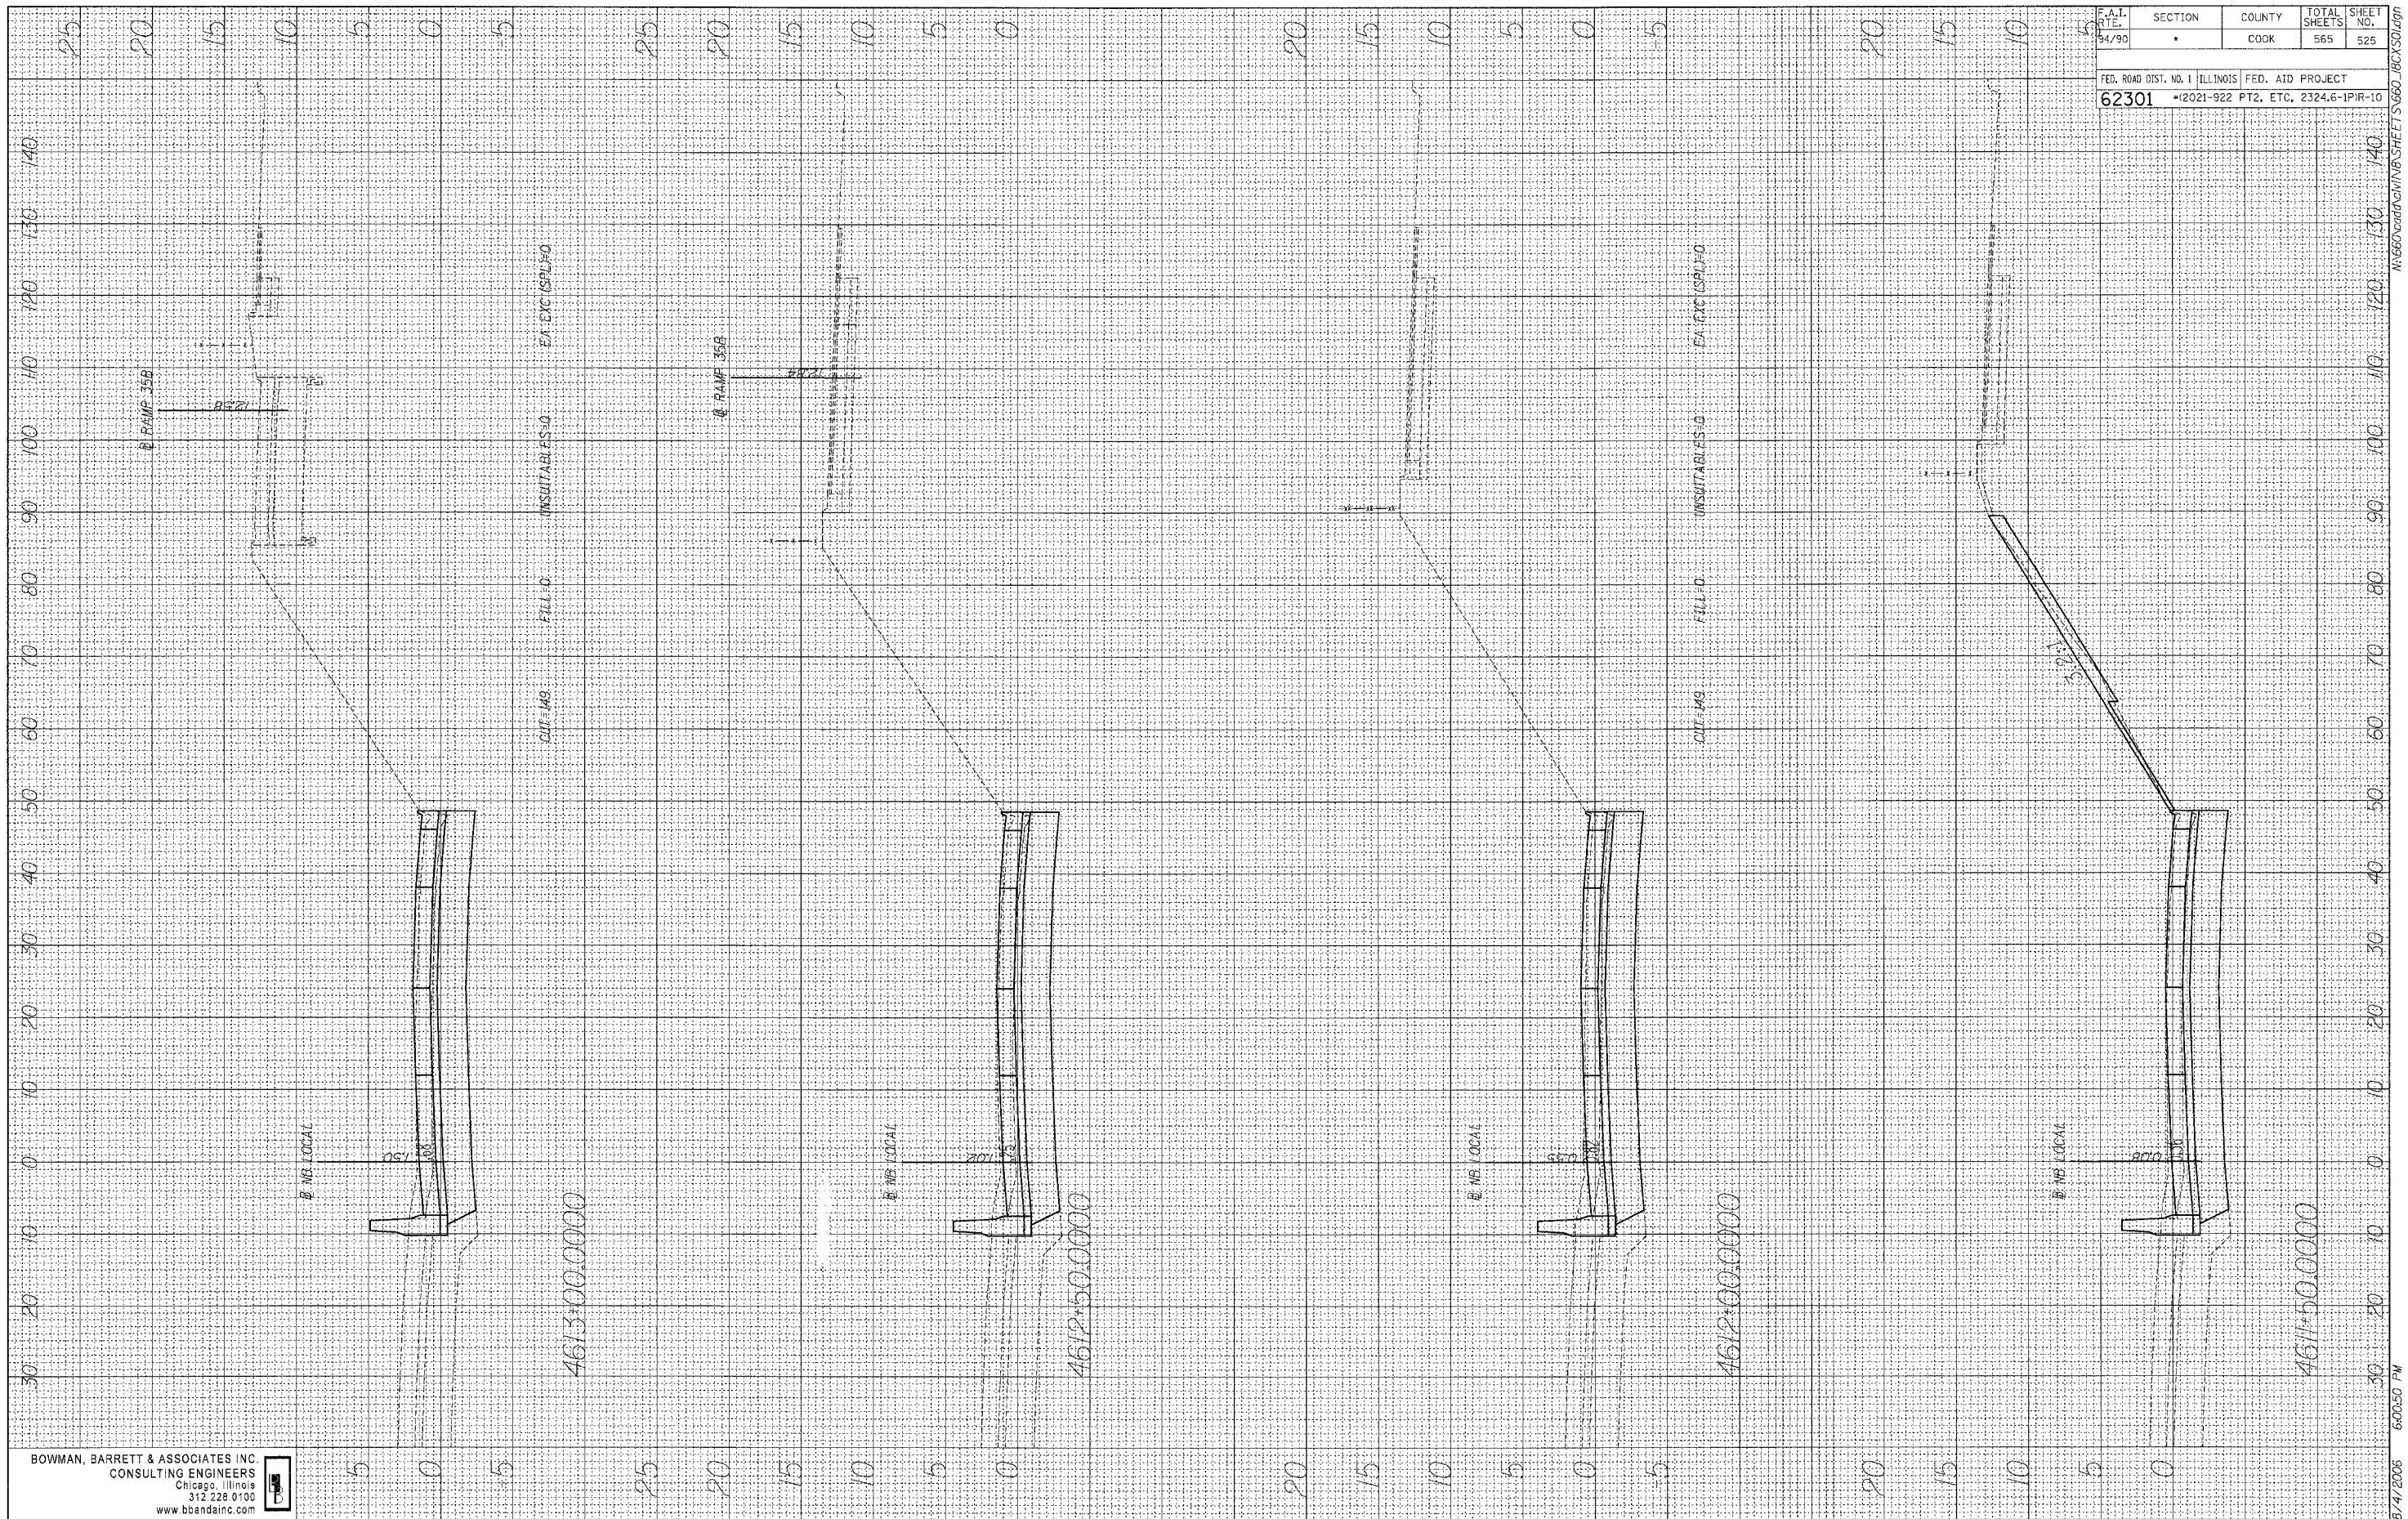

BOWMAN, BARRETT & ASSOCIATES INC.
 CONSULTING ENGINEERS
 Chicago, Illinois
 312.228.0100
 www.bbainc.com

ADDENDUM 2 8/04/06

8/4/2006 5:00:50 PM

W:\660\card\card\W\B SHEET S\660_IBCX501.dwg