


FINAL SURVEY
 SURVEYED BY _____ DATE _____
 NOTE BOOK NO. _____
 TEMPLATE AREA CHECKED _____

ORIGINAL SURVEY
 SURVEYED BY _____ DATE _____
 NOTE BOOK NO. _____
 TEMPLATE AREA CHECKED _____

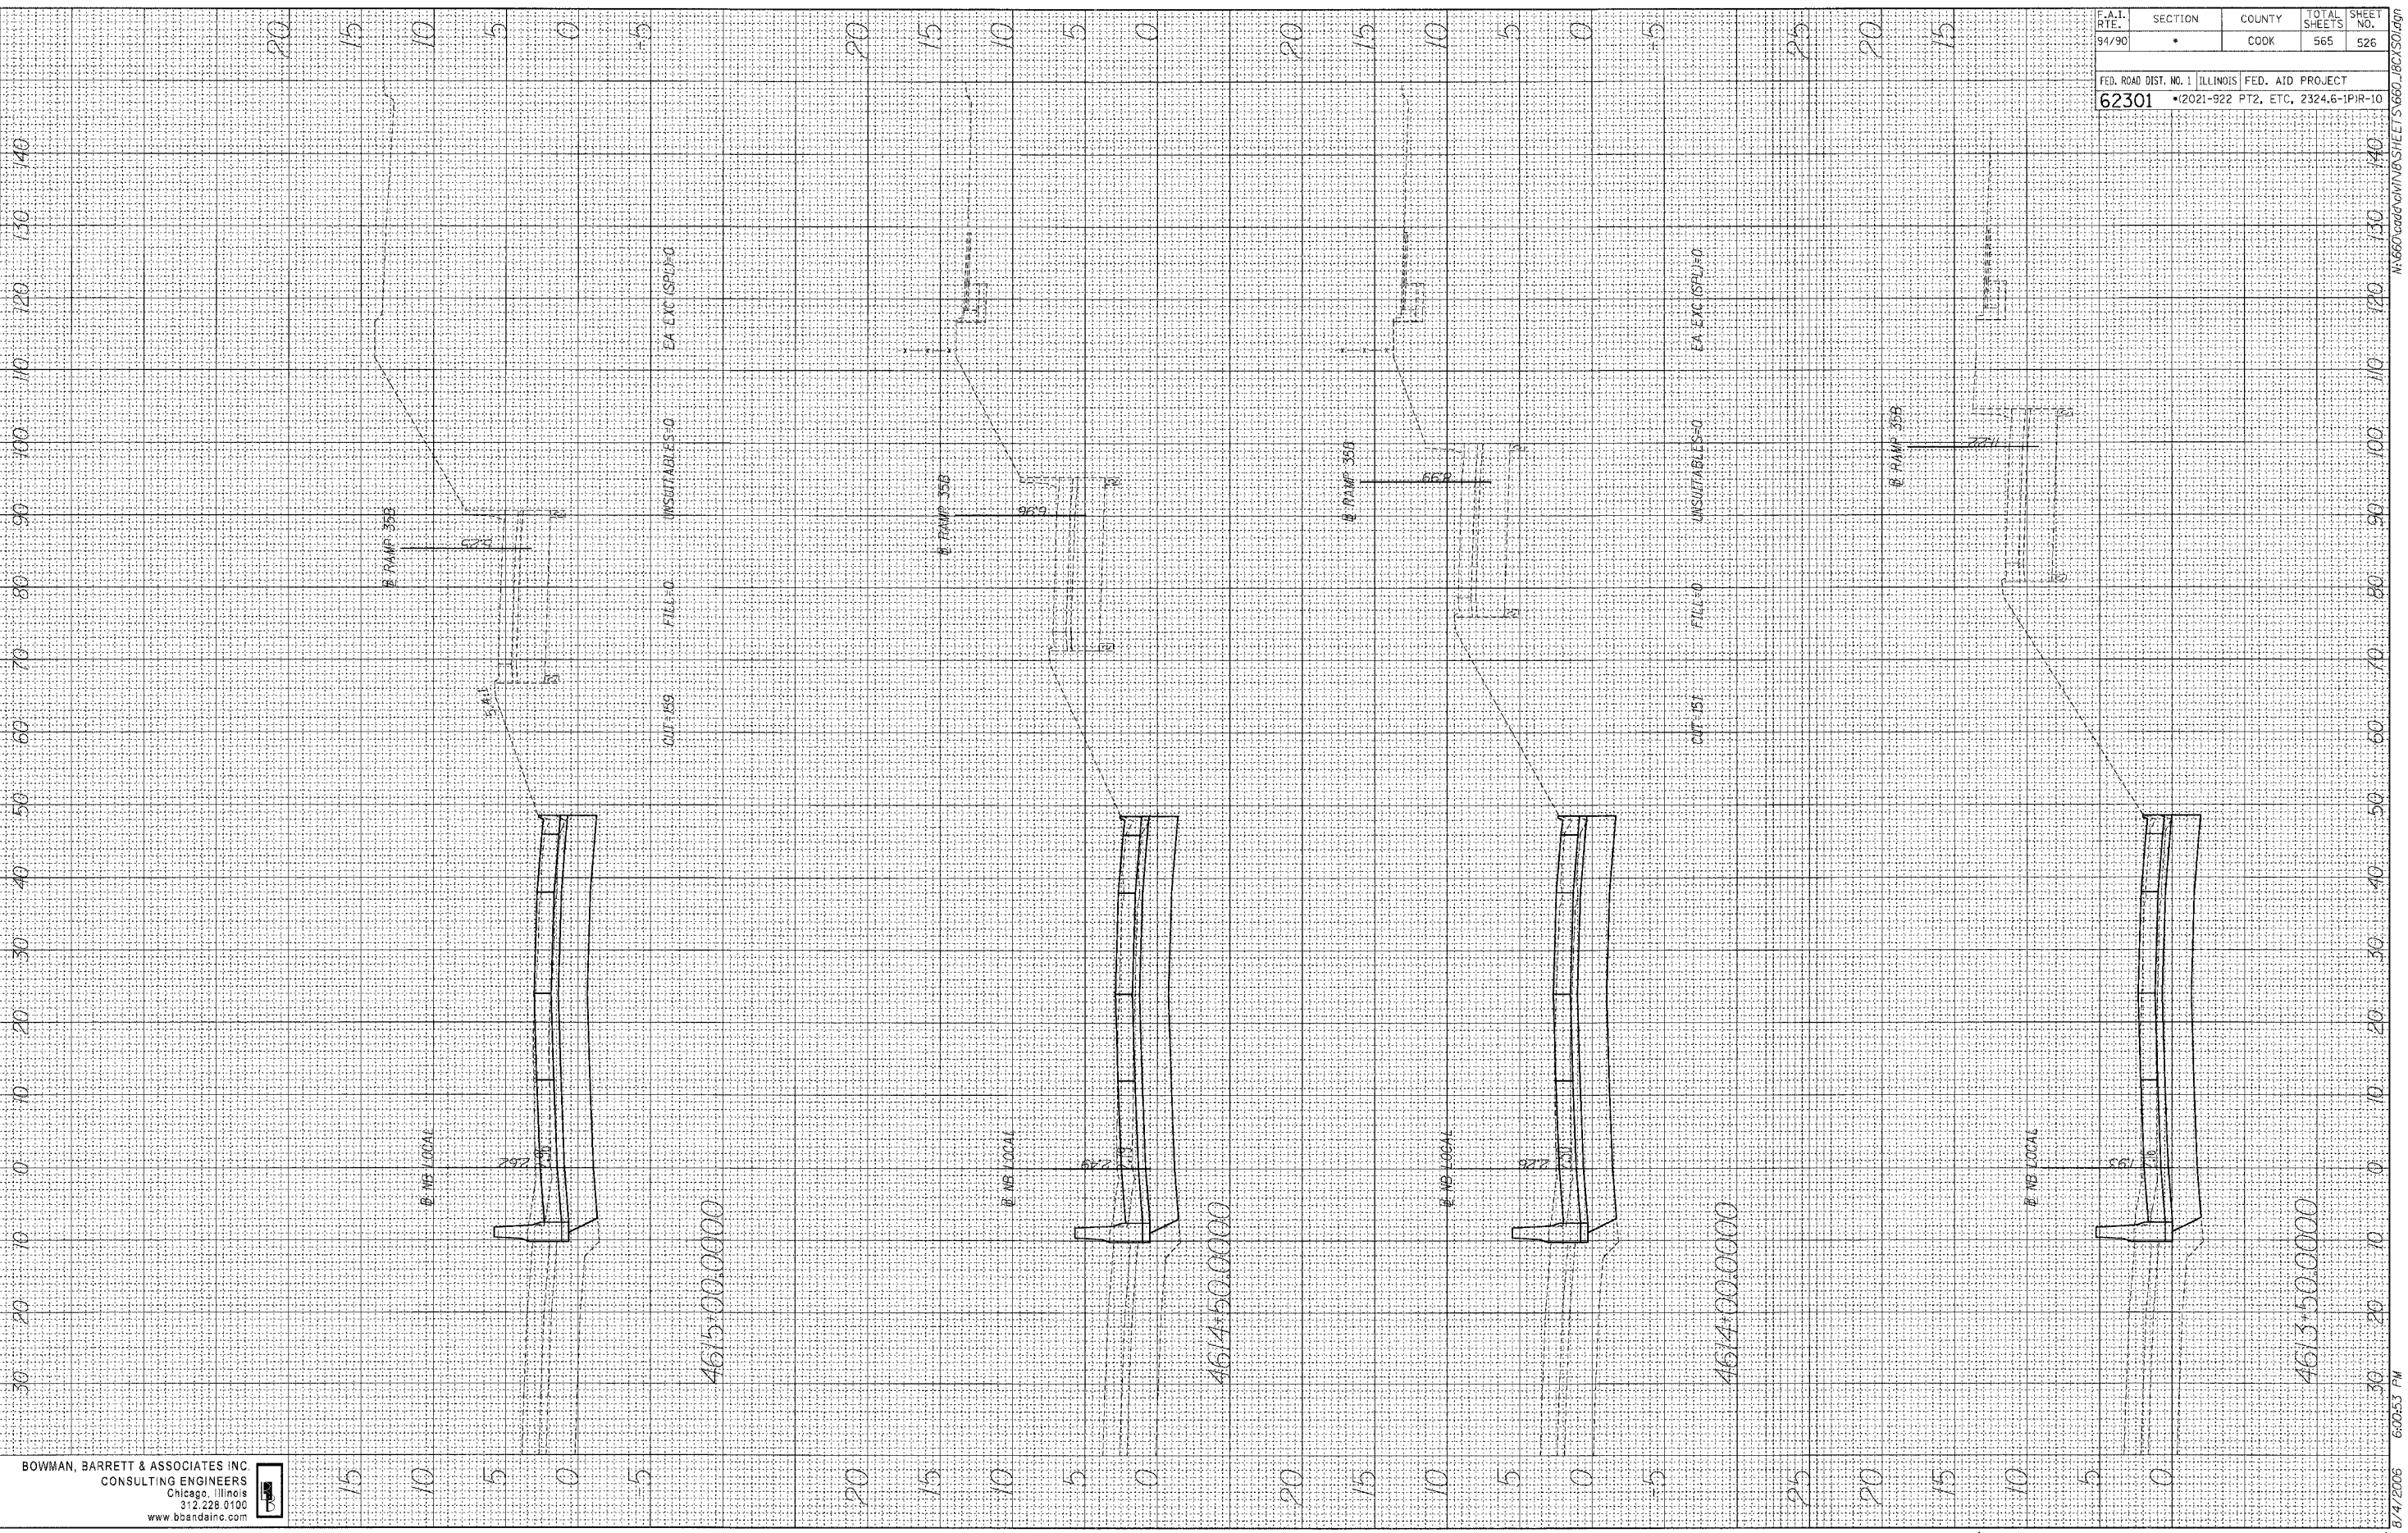

BOWMAN, BARRETT & ASSOCIATES INC
 CONSULTING ENGINEERS
 Chicago, Illinois
 312.228.0100
 www.bbainc.com

F.A.I. RTE. 94/90	SECTION •	COUNTY COOK	TOTAL SHEETS 565	SHEET NO. 526
FED. ROAD DIST. NO. 1		ILLINOIS FED. AID PROJECT		
62301		•(2021-922 PT2, ETC, 2324.6-1PIR-10		

8/4/2006 6:00:53 PM
 N:\660\cad\dwg\118\SHEETS\660_1BCX501.dwg