


FINAL SURVEY PLOTTED DATE: _____
 SURVEY PLOTTED DATE: _____
 NOTE BOOK NO. _____
 AREAS CHECKED: _____

ORIGINAL SURVEY PLOTTED DATE: _____
 SURVEY PLOTTED DATE: _____
 NOTE BOOK NO. _____
 AREAS CHECKED: _____

BY: _____
 DATE: _____

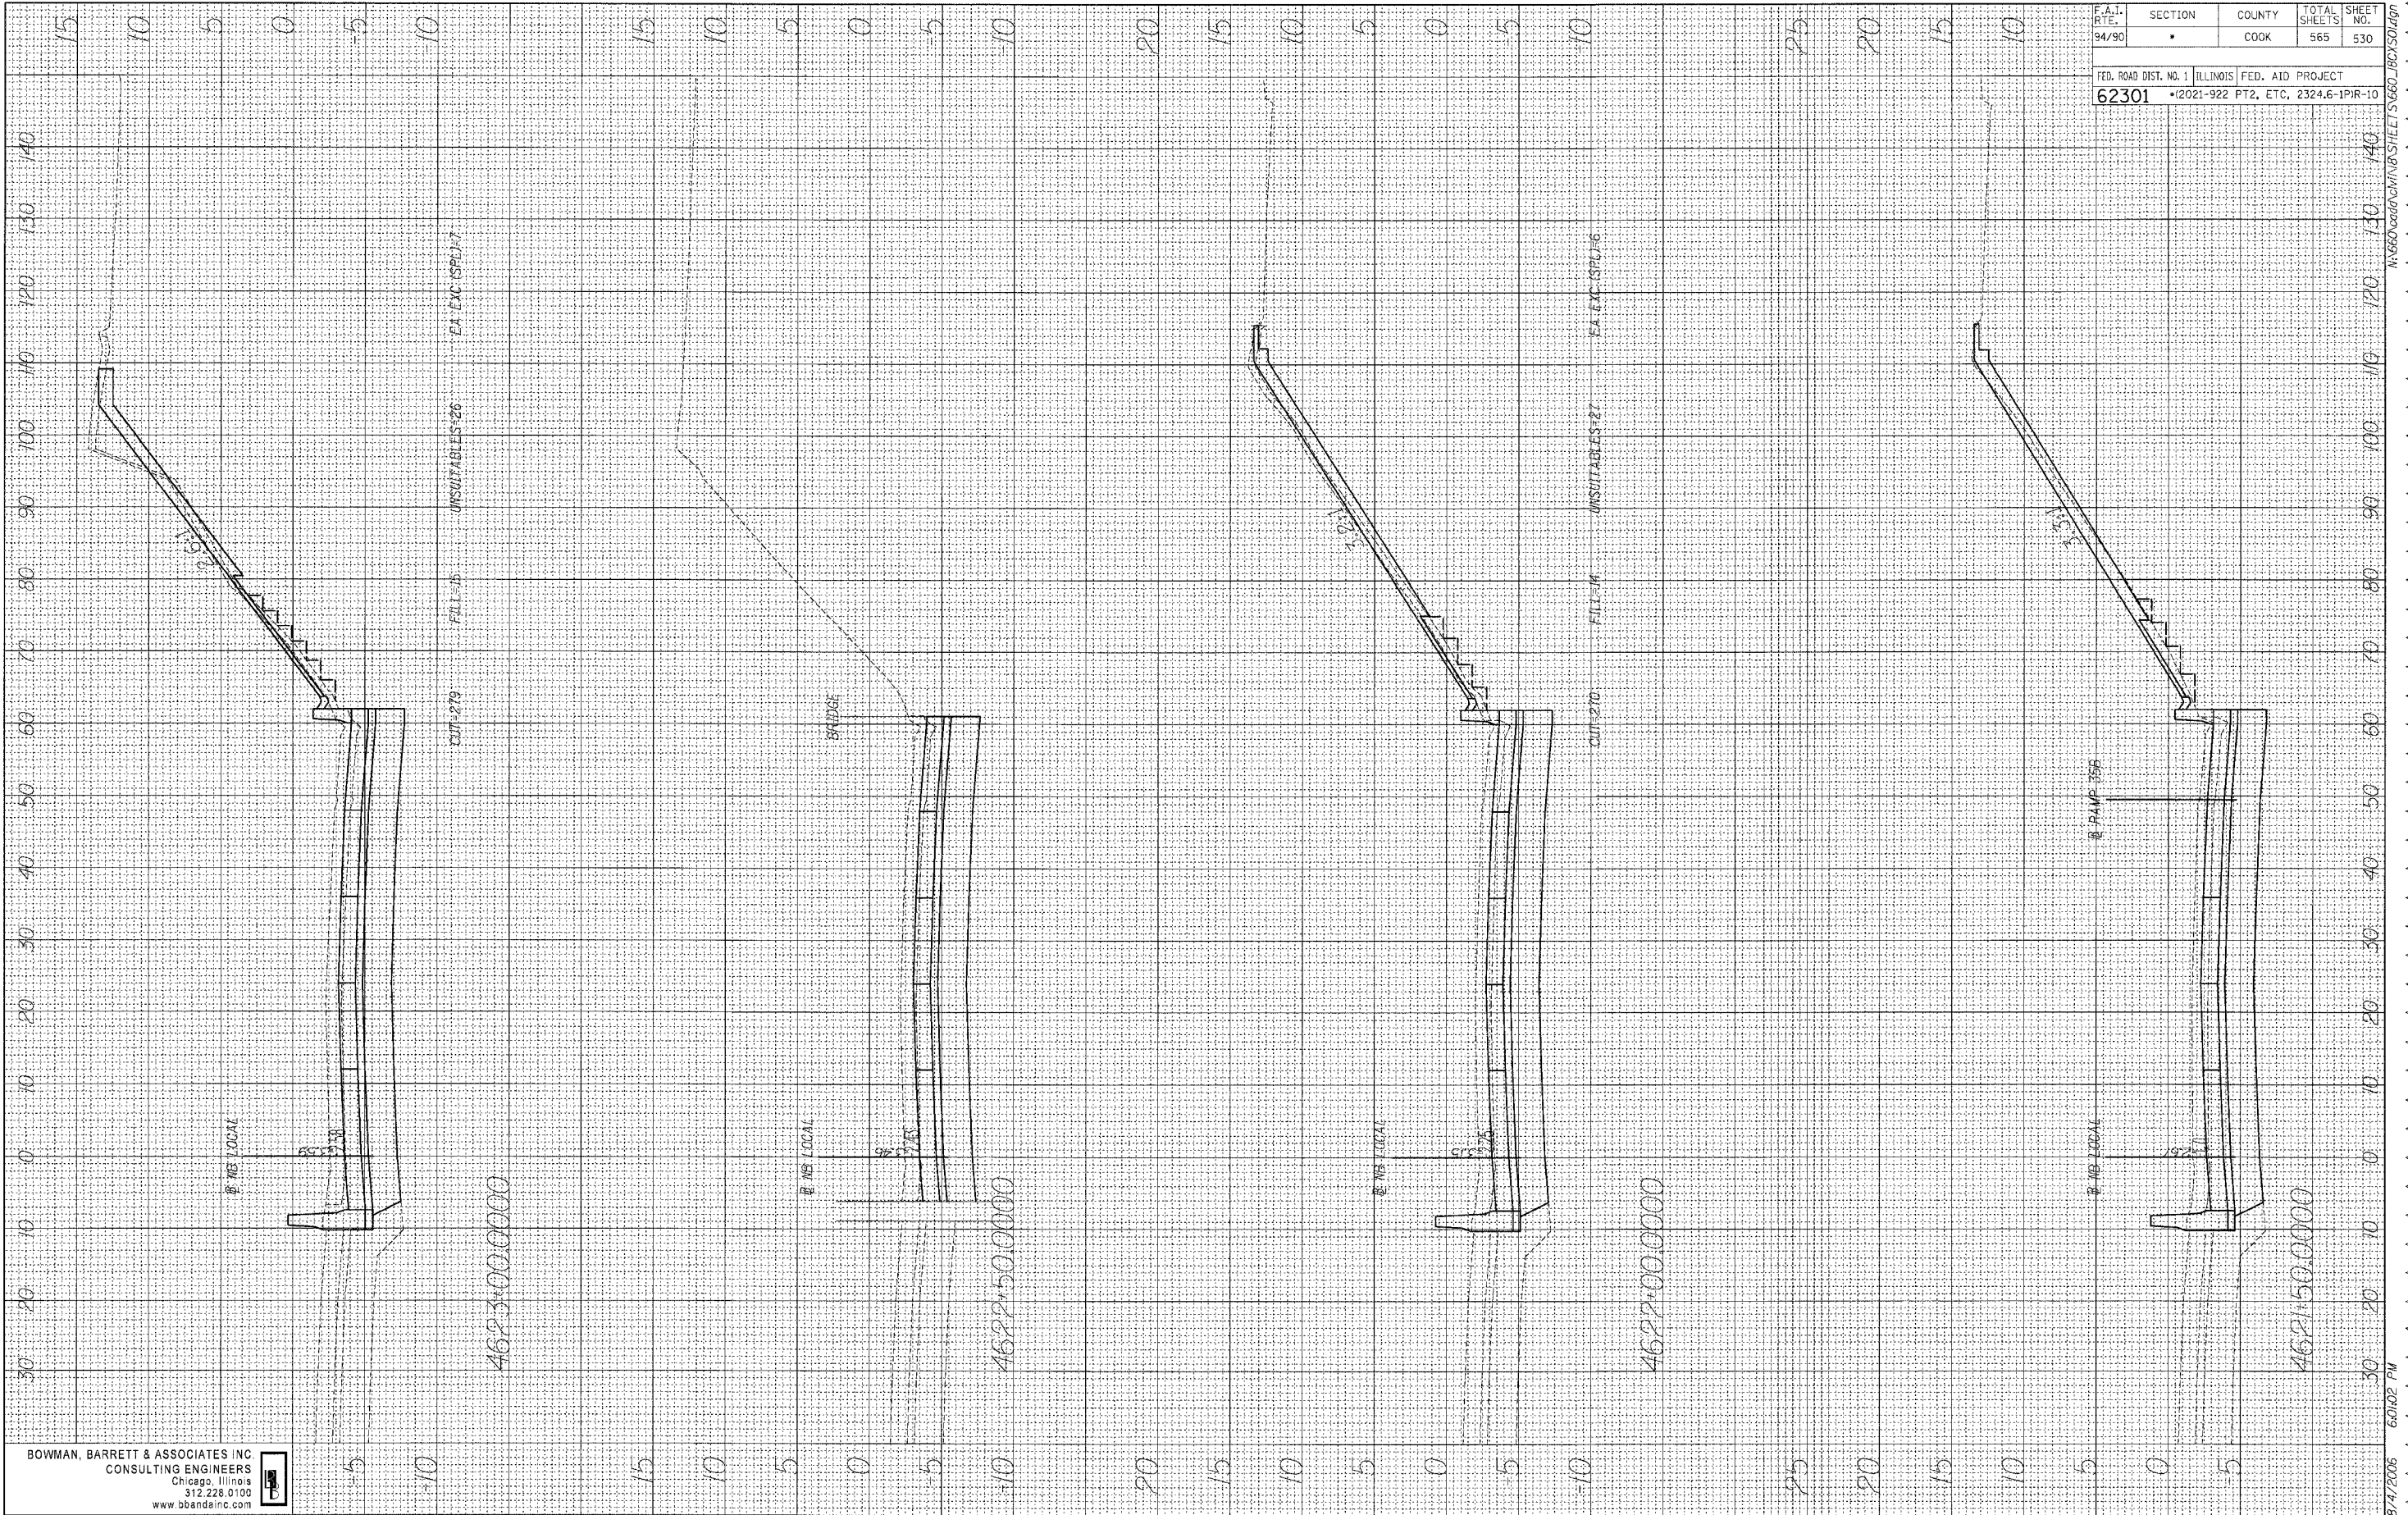

F.A.I. RTE.	SECTION	COUNTY	TOTAL SHEETS	SHEET NO.
94/90	*	COOK	565	530

FED. ROAD DIST. NO. 1 ILLINOIS FED. AID PROJECT
 62301 *2021-922 PT2, ETC, 2324.6-1P1R-10

BOWMAN, BARRETT & ASSOCIATES INC
 CONSULTING ENGINEERS
 Chicago, Illinois
 312.228.0100
 www.bbainc.com



W:\660\6600\DRAWING\62301\5601_BCS\04.dgn

8/4/2006 6:02:02 PM