


FINAL SURVEY
 SURVEY NO. _____
 DATE _____

ORIGINAL SURVEY
 SURVEY NO. _____
 DATE _____

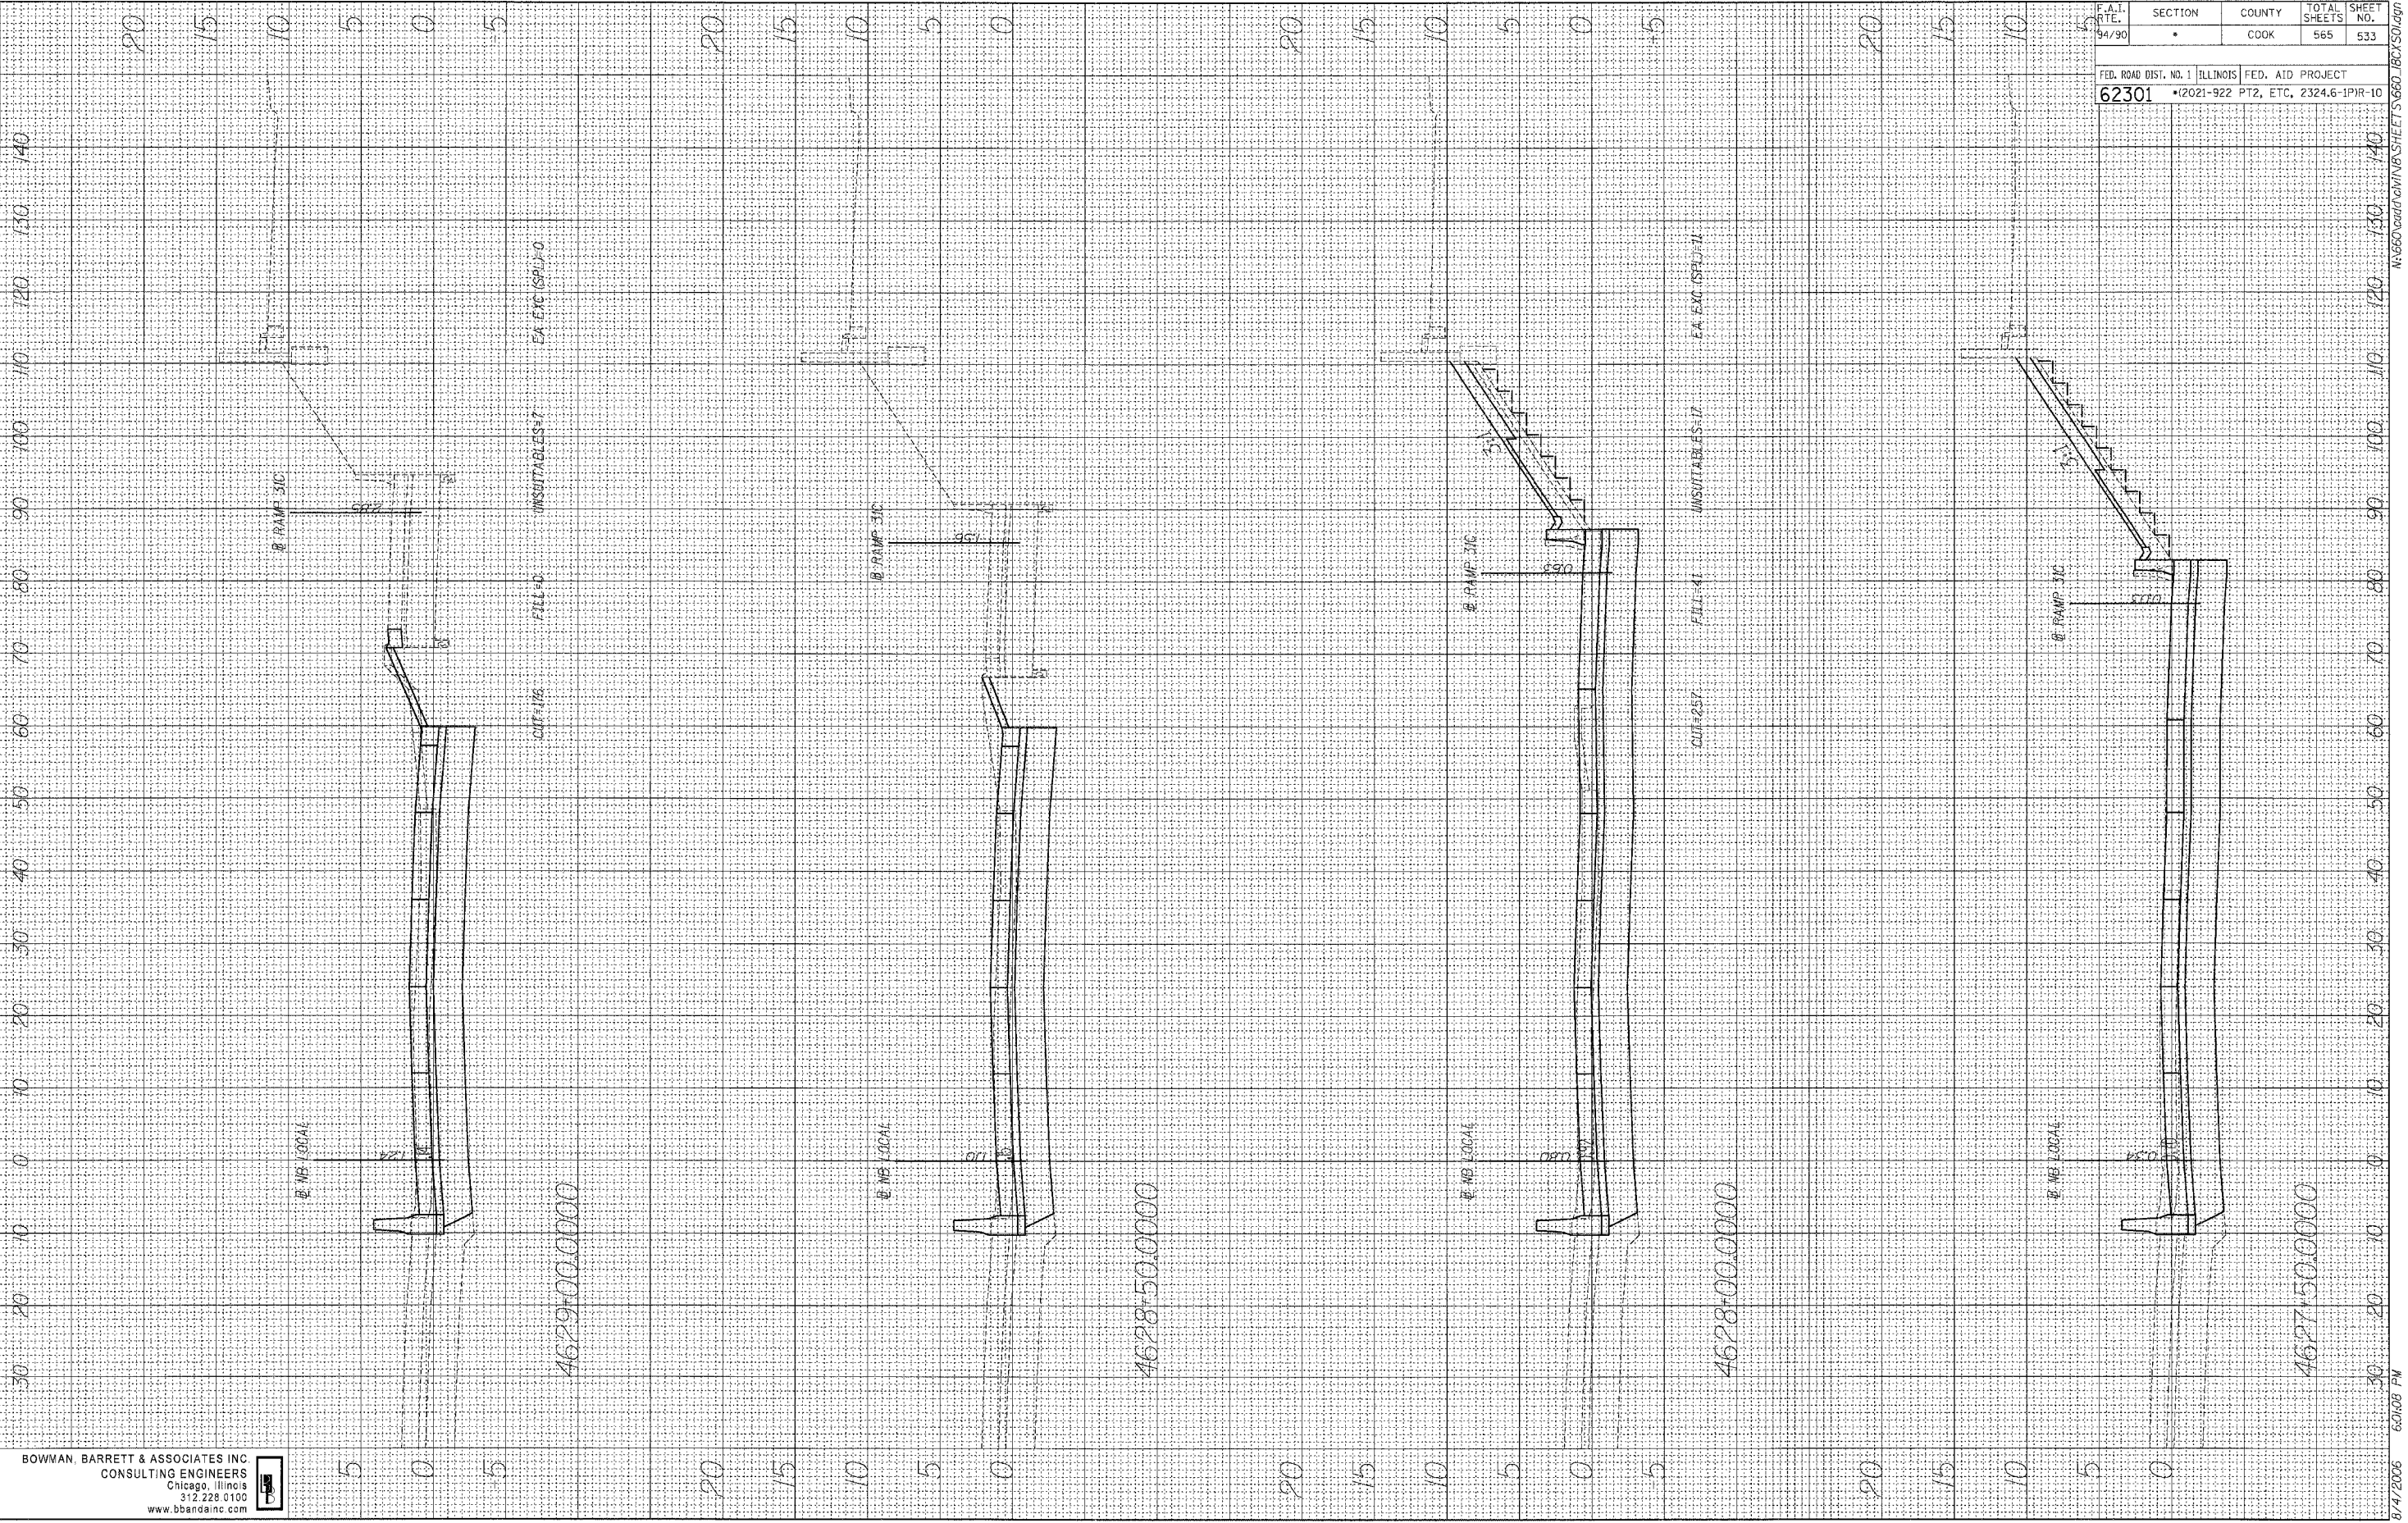

F.A.I. RTE.	SECTION	COUNTY	TOTAL SHEETS	SHEET NO.
94/90	•	COOK	565	533

FED. ROAD DIST. NO. 1	ILLINOIS	FED. AID PROJECT
62301	•	(2021-922 PT2, ETC, 2324.6-1P/R-10

BOWMAN BARRETT & ASSOCIATES INC
 CONSULTING ENGINEERS
 Chicago, Illinois
 312.228.0100
 www.bbanc.com

ADDENDUM 2 8/04/06

W:\660\cadd\civ\INVS\SHEET\5660_180X501.dgn
 8/4/2006 6:04:08 PM