


FINAL SURVEY PLOTTED
NOTE BOOK NO. _____
DATE _____
BY _____
AREA CHECKED _____

ORIGINAL SURVEY PLOTTED
NOTE BOOK NO. _____
DATE _____
BY _____
AREA CHECKED _____

F.A.T. RTE. 94/90	SECTION	COUNTY COOK	TOTAL SHEETS 565	SHEET NO. 534
FED. ROAD DIST. NO. 1		ILLINOIS		FED. AID PROJECT
62301		*2021-922 PT2, ETC. 2324.6-1PR-10		

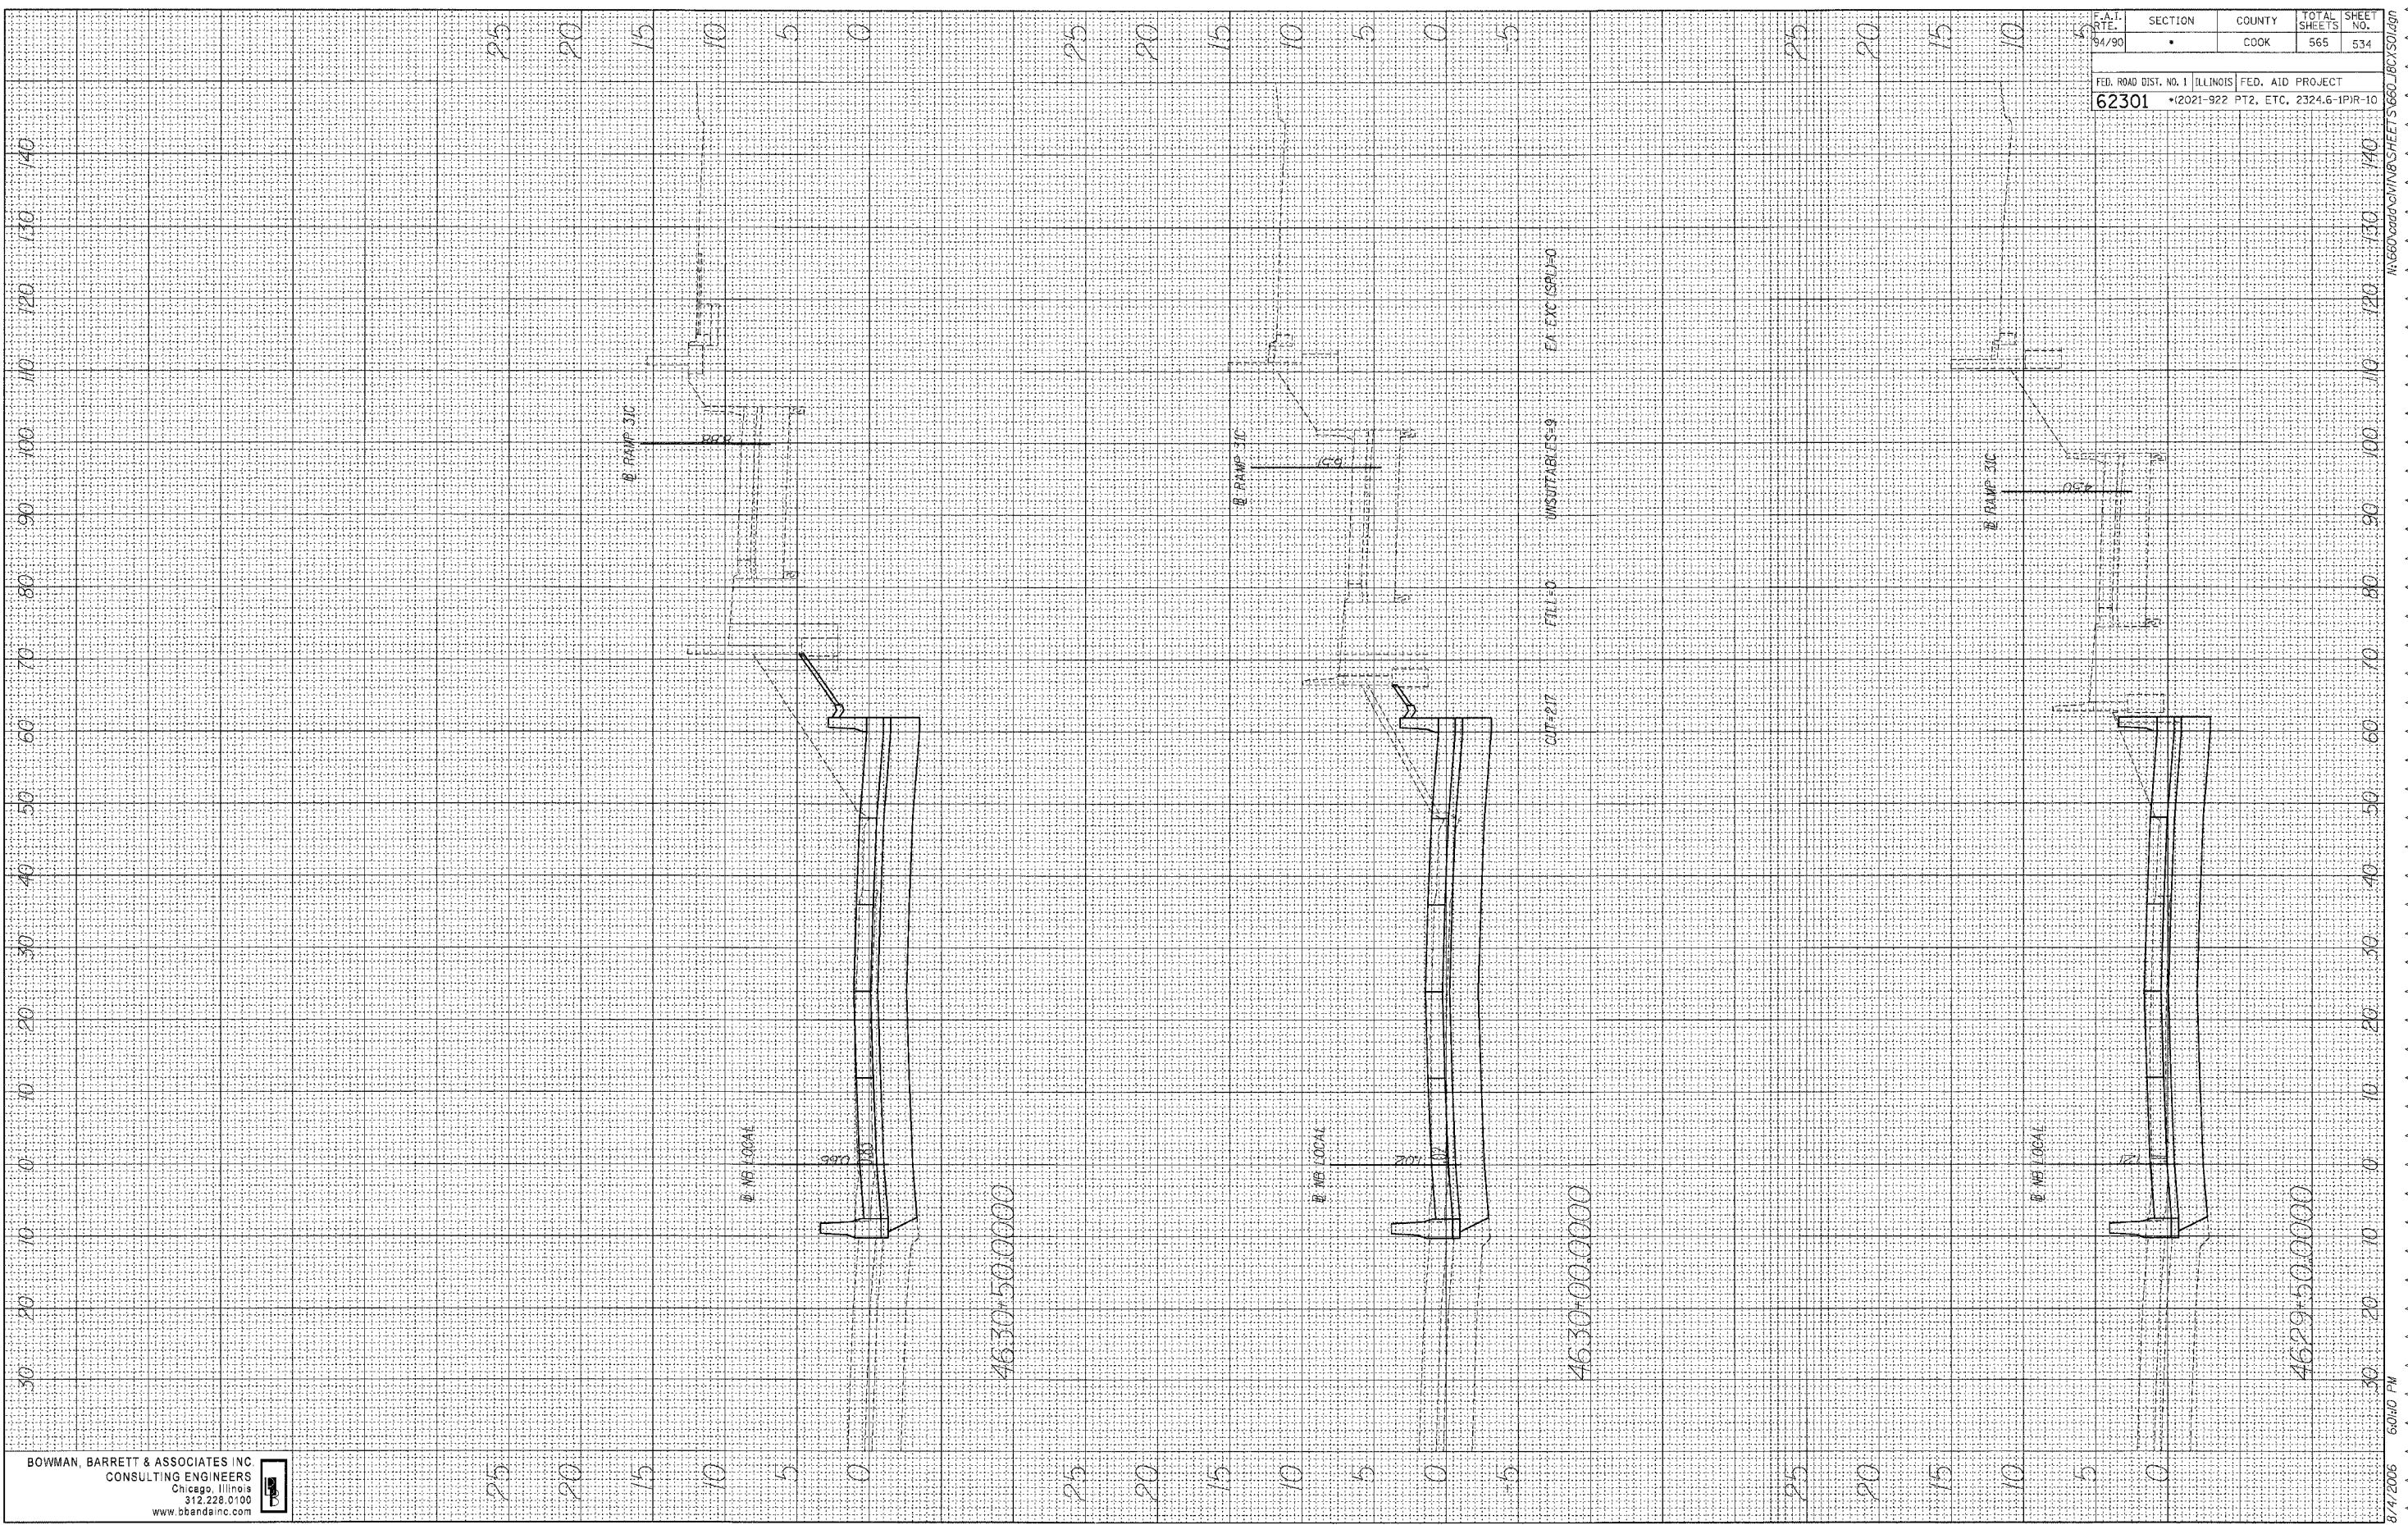

BOWMAN, BARRETT & ASSOCIATES INC
CONSULTING ENGINEERS
Chicago, Illinois
312.228.0100
www.bbainc.com

8/4/2006 6:01:00 PM
M:\660\660\01\11\8 SHEET S 660 102.750.dgn