


FINAL SURVEY  
 SURVEYED  
 PLOTTED  
 NOTE BOOK  
 AREAS CHECKED  
 NO. \_\_\_\_\_

ORIGINAL SURVEY  
 SURVEYED  
 PLOTTED  
 NOTE BOOK  
 AREAS CHECKED  
 NO. \_\_\_\_\_

BY \_\_\_\_\_  
 DATE \_\_\_\_\_

BY \_\_\_\_\_  
 DATE \_\_\_\_\_

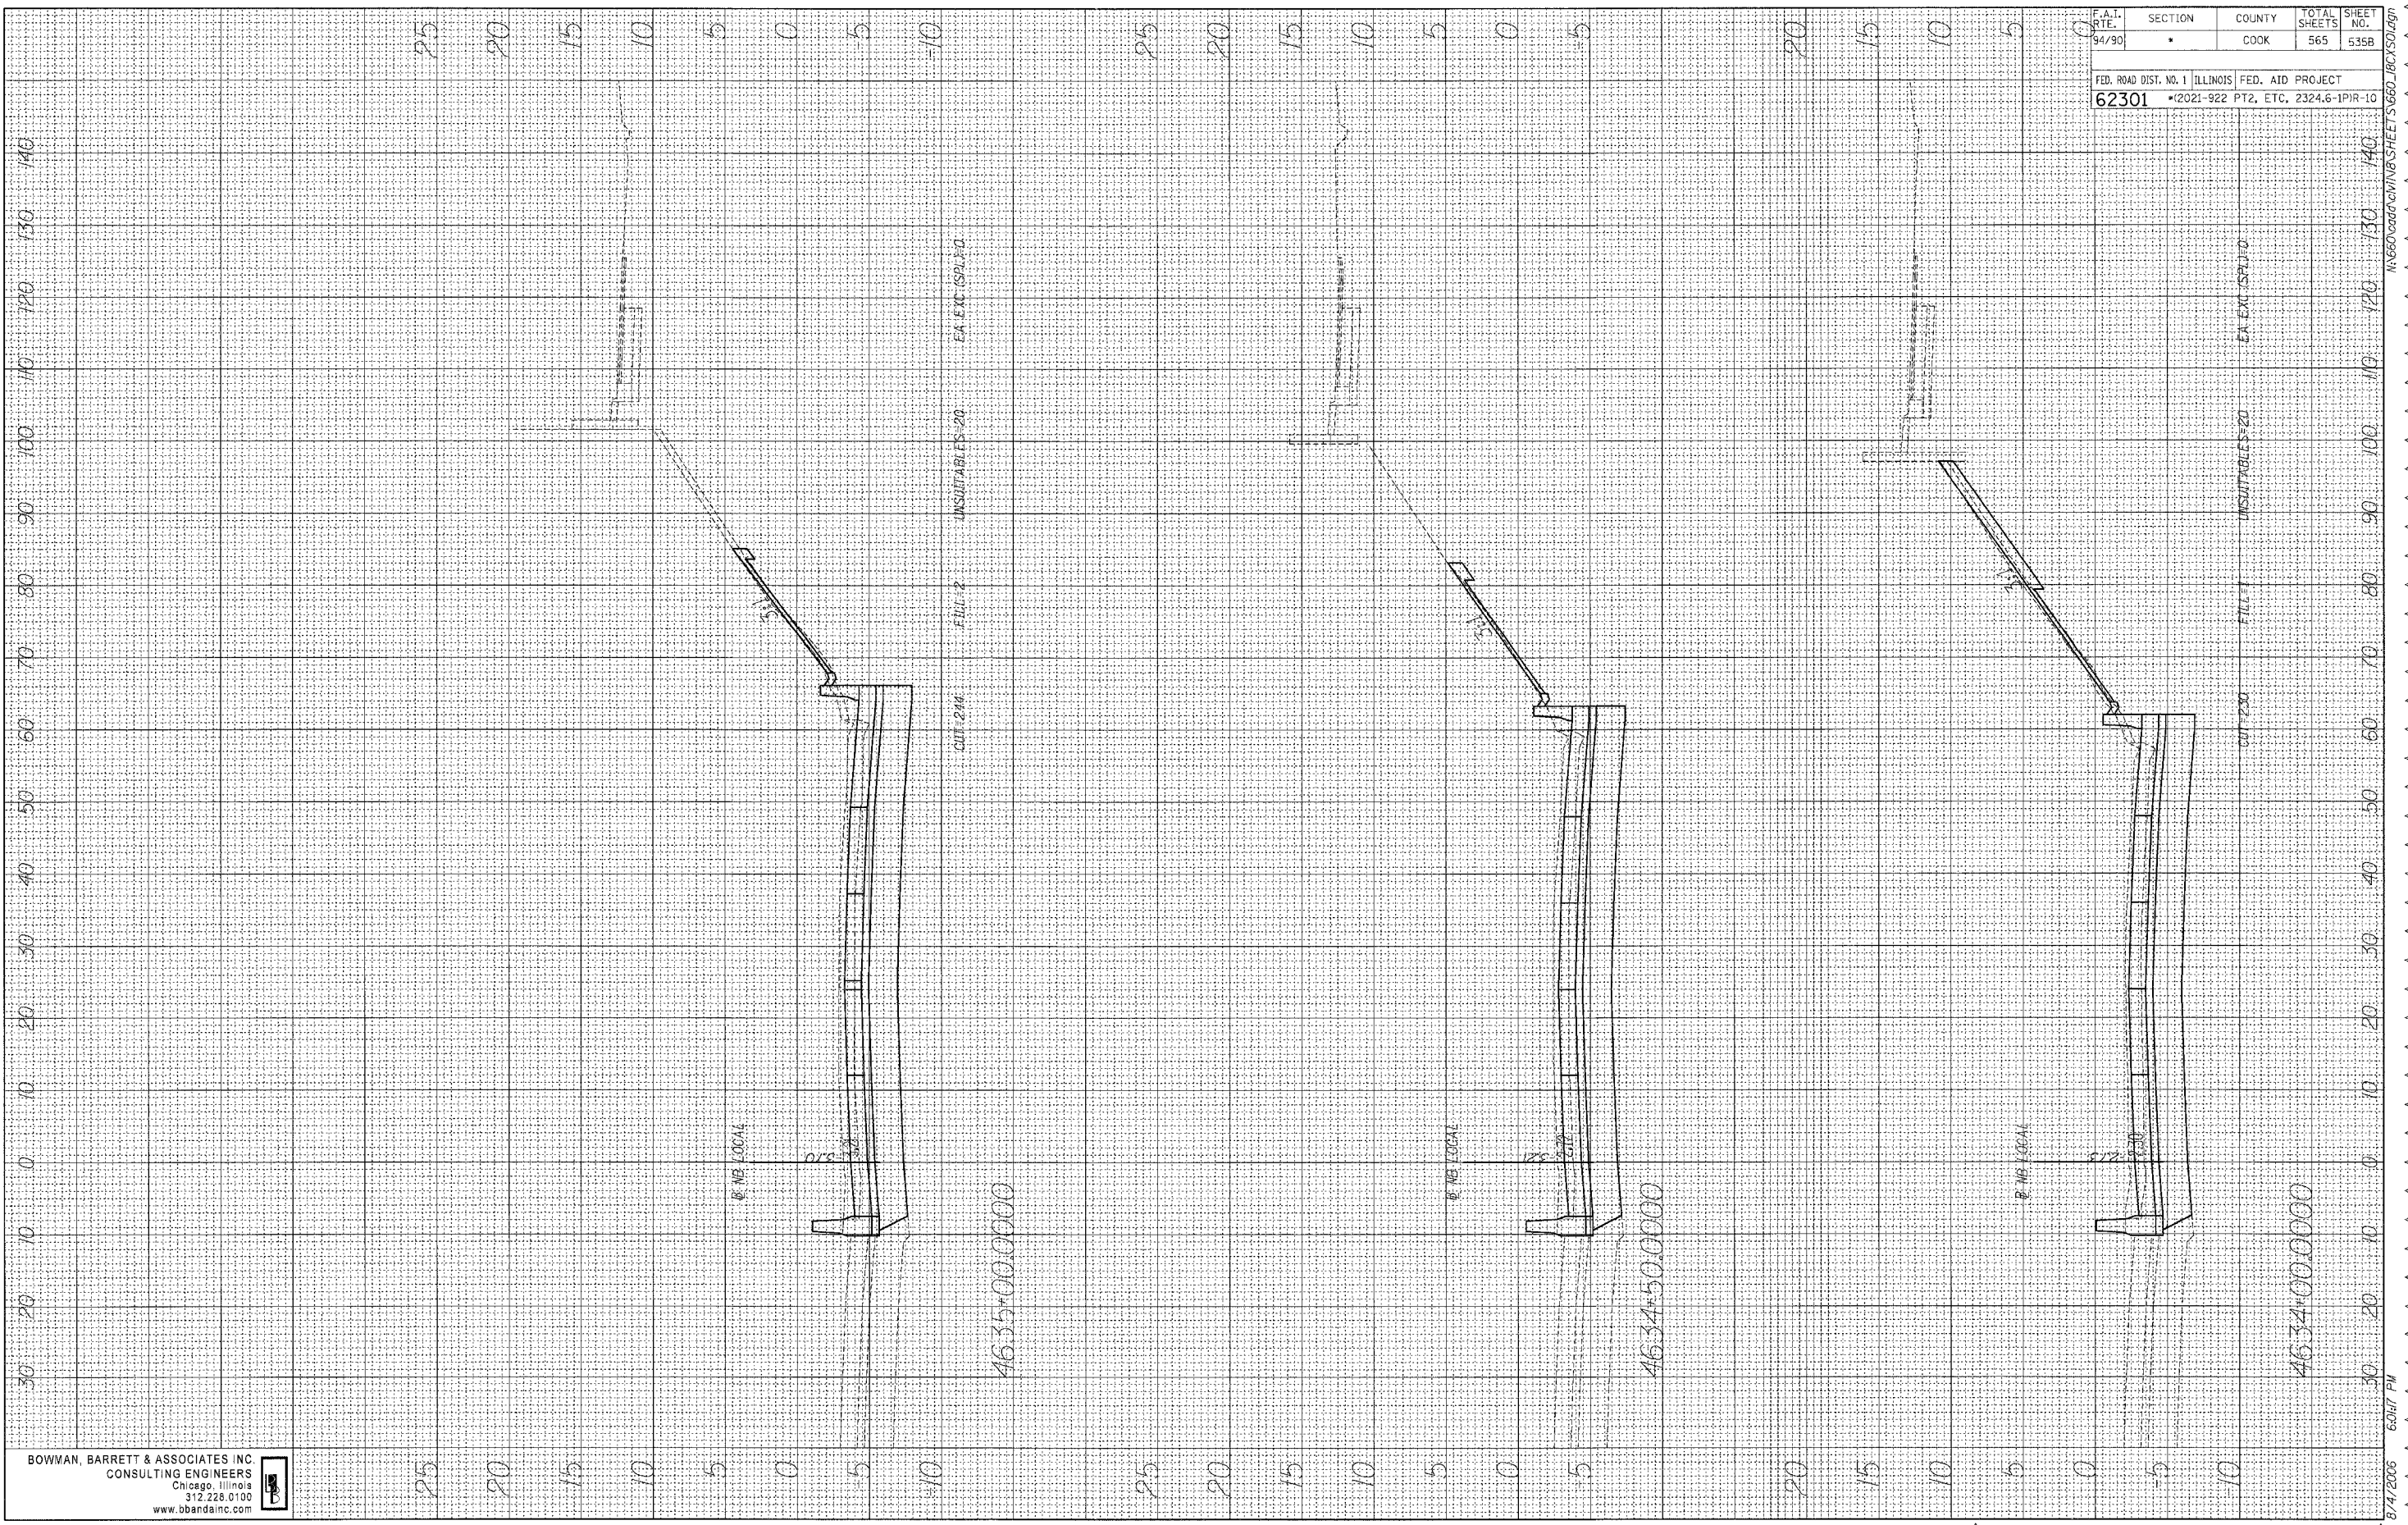

F.A.T. R.T.E. 94/90	SECTION *	COUNTY COOK	TOTAL SHEETS 565	SHEET NO. 535B
FED. ROAD DIST. NO. 1 ILLINOIS		FED. AID PROJECT		
62301		*2021-922 PT2, ETC. 2324.6-1PIR-10		

BOWMAN, BARRETT & ASSOCIATES INC  
 CONSULTING ENGINEERS  
 Chicago, Illinois  
 312.226.0100  
 www.bbainc.com



8/4/2006 6:04:17 PM  
 I:\660\road\civil\660\sheet\660\_535B.dwg