


FINAL SURVEY SURVEYED PLOTTED NOTE BOOK NO. _____ DATE _____ BY _____

ORIGINAL SURVEY SURVEYED PLOTTED NOTE BOOK NO. _____ DATE _____ BY _____

F.A.I. RTE. 94/90	SECTION •	COUNTY COOK	TOTAL SHEETS 565	SHEET NO. 5350
FED. ROAD DIST. NO. 1 ILLINOIS FED. AID PROJECT 62301 *2021-922 PT2, ETC, 2324.6-1PR-10				

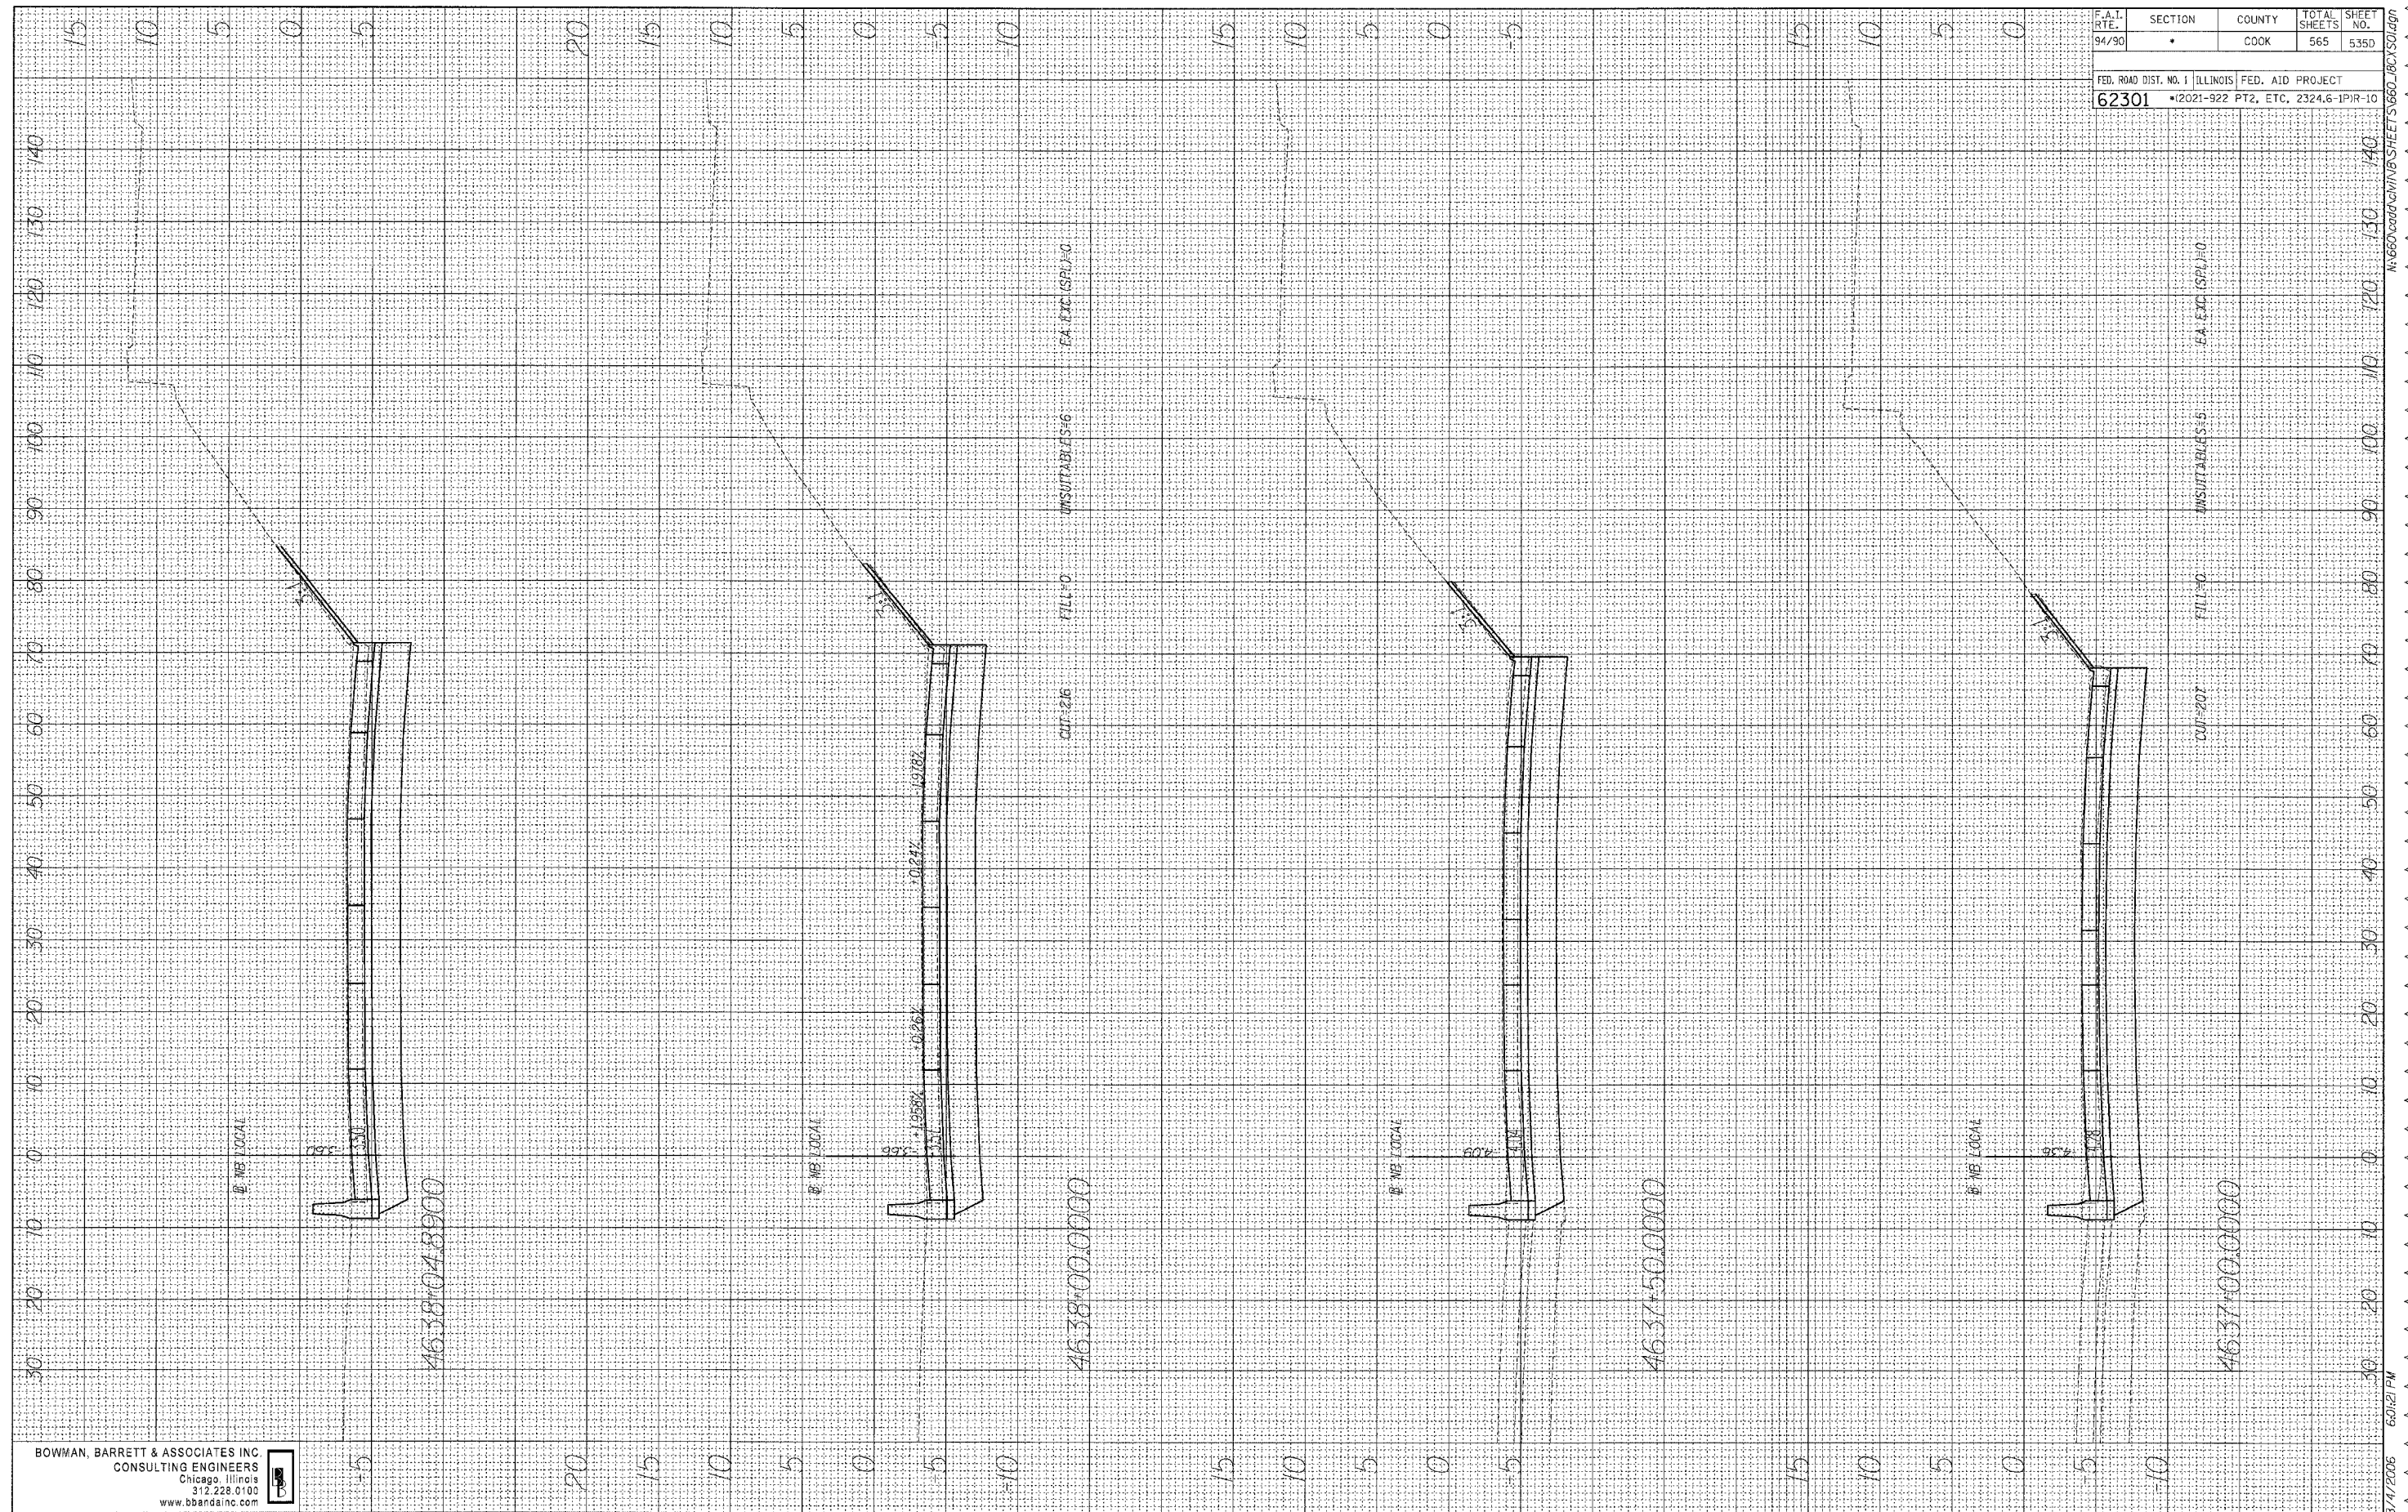

BOWMAN, BARRETT & ASSOCIATES INC
CONSULTING ENGINEERS
Chicago, Illinois
312.228.0100
www.bbandainc.com

8/11/2006 6:01:21 PM N:\660\road\CH\WB\SHEETS\660_8C\1501.dgn