


F.A.I. RTE.	SECTION	COUNTY	TOTAL SHEETS	SHEET NO.
90/94		COOK	565	245
STA.	TO STA.			
FED. ROAD DIST. NO. 1 ILLINOIS FED. AID PROJECT				
62301 (2021-922 PT2 ETC 2324.6-1P) R-10				

SIGN DETAIL

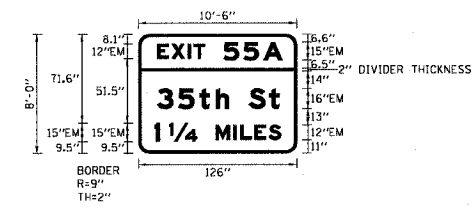


SIGN NUMBER	1S0161094RL56.9 LT
WIDTH x HEIGHT	10'-6" x 8'-0"
BORDER WIDTH	2"
CORNER RADIUS	9"
MOUNTING	OVERHEAD
BACKGROUND	TYPE: REFLECTIVE
	COLOR: GREEN
LEGEND/BORDER	TYPE: REFLECTIVE
	COLOR: WHITE

SYMBOL	X	Y	WID	HT

DIMENSIONS ARE IN INCHES.TENTHS LETTER LOCATIONS ARE PANEL EDGE TO LOWER LEFT CORNER

LETTER POSITIONS (X)										LENGTH SERIES, SIZE		
E	X	I	T	S	S	A						
15.2	26.4	39.3	44.1	67.9	83.7	99.6				99.4	EM12,EM15	
3	5	t	h	S	t					97.3	EM16/12	
14.9	31.7	48.7	61.7	72	88	104.1						
1	1/4	M	I	L	E	S				100.9	EM15,EM12	
12.6	24.5	61.5	75.6	81.1	92.4	103.6						

SIGN DETAIL

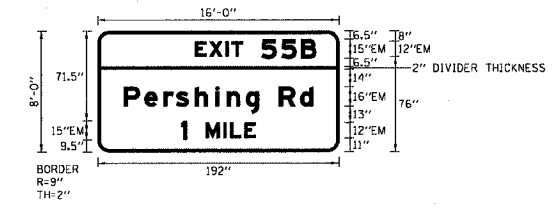


SIGN NUMBER	1S0161094L056.9
WIDTH x HEIGHT	16'-0" x 8'-0"
BORDER WIDTH	2"
CORNER RADIUS	9"
MOUNTING	OVERHEAD
BACKGROUND	TYPE: REFLECTIVE
	COLOR: GREEN
LEGEND/BORDER	TYPE: REFLECTIVE
	COLOR: WHITE

SYMBOL	X	Y	WID	HT

DIMENSIONS ARE IN INCHES.TENTHS LETTER LOCATIONS ARE PANEL EDGE TO LOWER LEFT CORNER

LETTER POSITIONS (X)										LENGTH SERIES, SIZE		
E	X	I	T	S	S	B						
77.6	88.9	101.7	106.5	130.3	146.1	162				96.4	EM12,EM15	
P	e	r	s	h	i	n	g	R	d			
20.6	37.2	52.4	62.3	77.3	93.6	102.9	118	128.3	144.3	161.2	150.8	EM16/12
1	M	I	L	E							59.1	EM15,EM12
66.4	85.9	100	105.4	116.7								

TYPE II-A 10" PIPE TRUSS SUPPORT FRAME

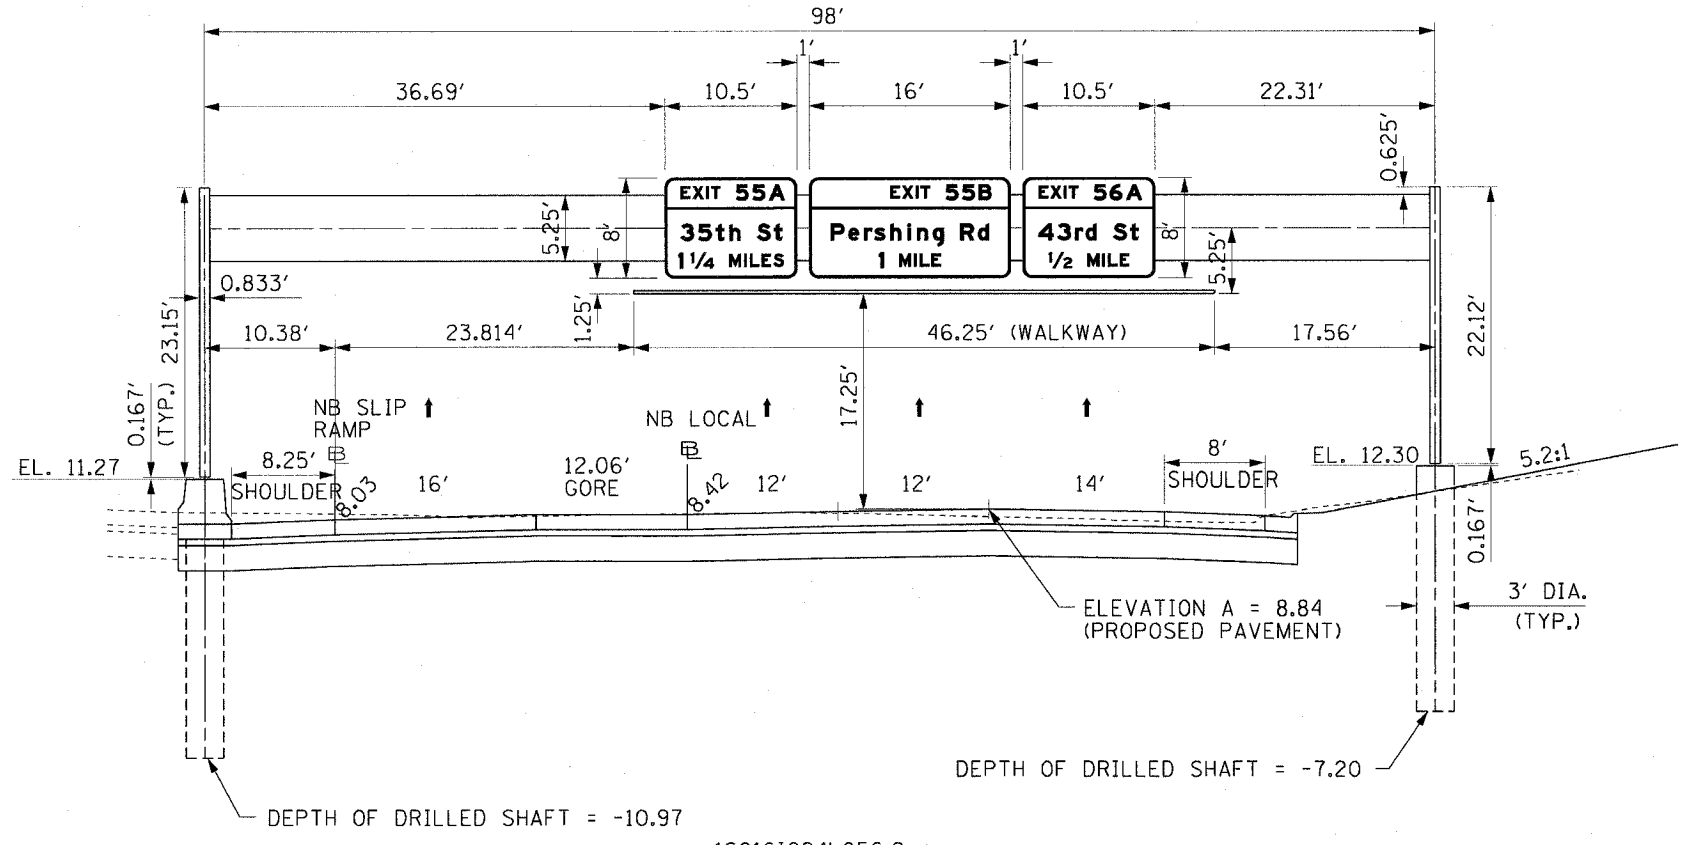

1S0161094L056.9  
MOUNTING DETAIL  
PROPOSED OVERHEAD SIGN STRUCTURE  
STA 4518+40.00 N.B. LOCAL I-90/94  
LOOKING NORTH

- NOTES:
1. PROPOSED PAVEMENT FOR LOCAL LANES IS SHOWN FOR INFORMATION ONLY.
  2. REFER TO ELECTRICAL INFRASTRUCTURE PLANS FOR ORIENTATION AND LOCATION OF THE CONDUIT EMBEDDED IN THE OVERHEAD SIGN FOUNDATIONS.



REVISIONS		ILLINOIS DEPARTMENT OF TRANSPORTATION F.A.I. 90/94 (DAN RYAN EXPRESSWAY) GARFIELD BLVD TO 31ST STREET (NB LOCAL LANES)
NAME	DATE	

SIGN PANEL AND PLACEMENT DETAILS  
PROPOSED OVERHEAD SIGN STRUCTURE  
STA. 4518+40.00

SCALE: NONE DRAWN BY: JSS  
DATE: June 9, 2006 CHECKED BY: RDP

SGN-3

1/22/07 AM 6/7/2006