

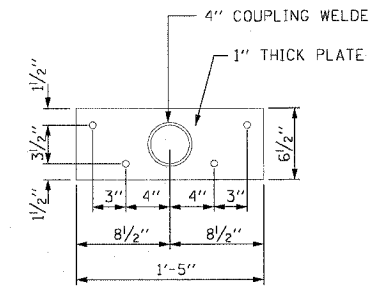



F.A.I. SHEETS	SECTION	COUNTY	TOTAL SHEETS	SHEET NO.
90/94		COOK	565	326
STA.	TO STA.			
FED. ROAD DIST. NO. 1	ILLINOIS	FED. AID PROJECT		
62301	(2021-922 PT2 ETC 2324.6-1P) R-10			

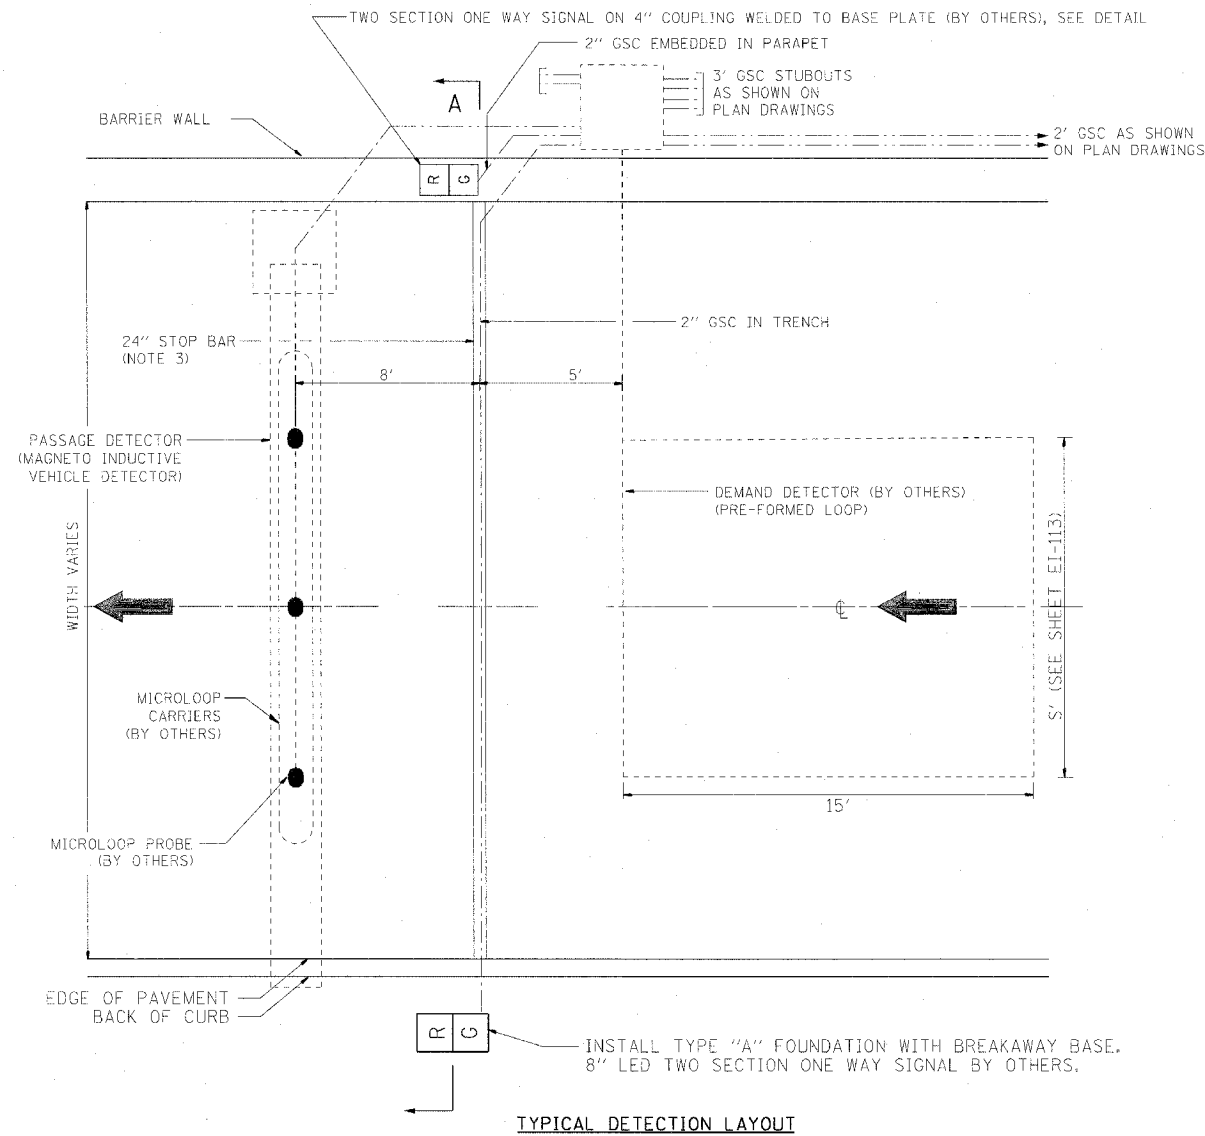


TOP VIEW (BASE PLATE)

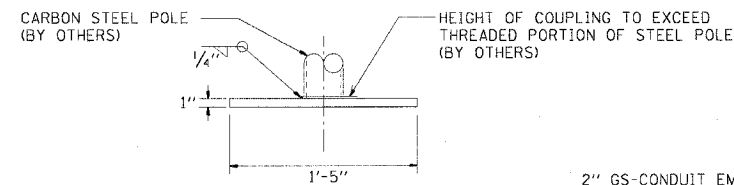


SIDE VIEW (BASE PLATE)

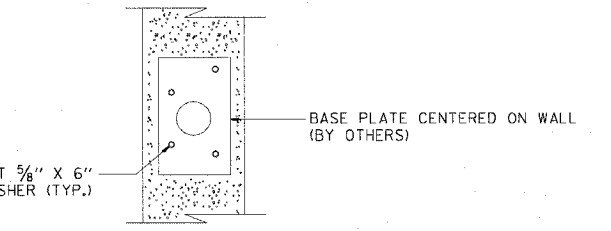

TOP VIEW (BASE PLATE ON WALL)

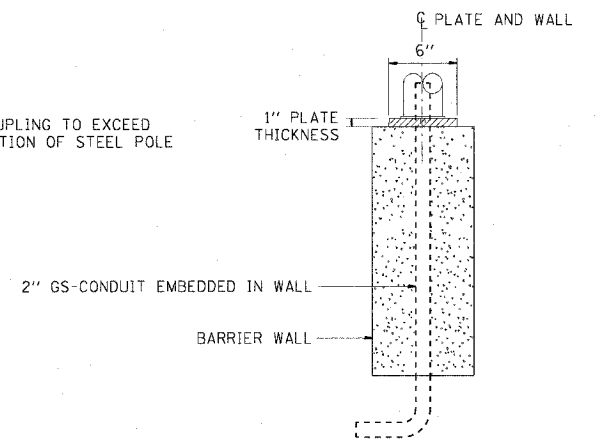

FRONT VIEW (BASE PLATE ON WALL)

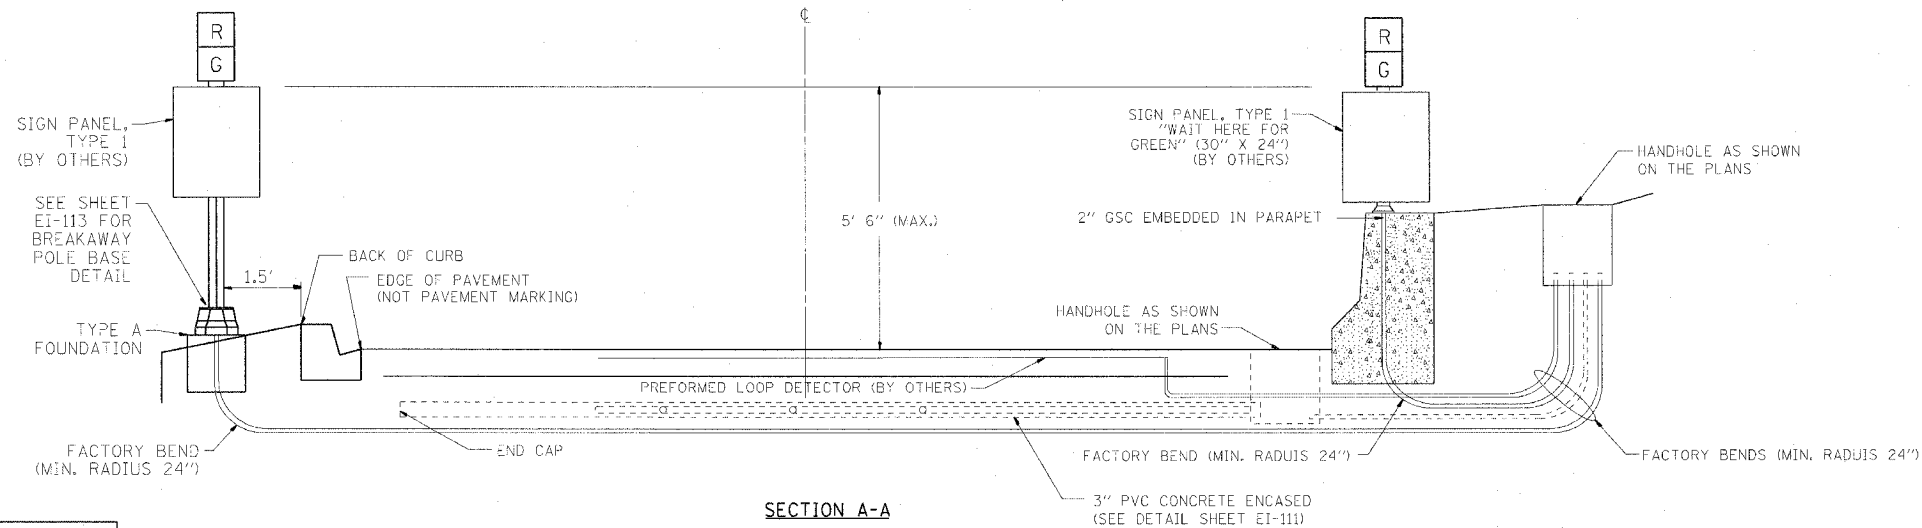

NOTES:

- CONDUIT AND HANDHOLES SHALL BE FURNISHED AND INSTALLED UNDER THIS CONTRACT. ALL CABLES, PROBES, SIGNALS, SIGNS, AND OTHER EQUIPMENT WILL BE FURNISHED AND INSTALLED BY OTHERS UNDER CONTRACT NUMBER 62583.
- CONDUIT MUST BE STUBBED OUT OF CONCRETE A MINIMUM OF 3'.
- CENTERLINE OF STOP BAR AND TRAFFIC SIGNALS SHALL BE LOCATED AT THE STATION SHOWN ON THE PLANS.
- CONTRACTOR MUST COORDINATE PLACEMENT AND SIZE OF ANCHOR BOLTS WITH IDOT CONTRACT NUMBER 62583.

REVISIONS	
NAME	DATE

ILLINOIS DEPARTMENT OF TRANSPORTATION
 F.A.I. 90/94 (DAN RYAN EXPRESSWAY)
 GARFIELD BLVD TO 31ST STREET (NB LOCAL LANES)
 TYPICAL RAMP METERING INSTALLATION
 FOR RAMP WITH BARRIER WALL (RIGHT SIDE)
 AND CURB AND GUTTER (LEFT SIDE)

SCALE: NOT TO SCALE
 DATE: June 9, 2006

DRAWN BY: HAR
 CHECKED BY: JPC

EI-114

P:\940460\elec\IB-ctrls\IB & RS\contract\IB-ctrls\IB114.dwg 06/07/2006 10:50:45 AM