


FINAL	SUBMITTED	BY	DATE
SURVEY	PLOTTED		
NOTE BOOK	TEMPLATE		
NO.	AREAS CHECKED		

ORIGINAL	SUBMITTED	BY	DATE
SURVEY	PLOTTED		
NOTE BOOK	TEMPLATE		
NO.	AREAS CHECKED		

CTE | AECOM

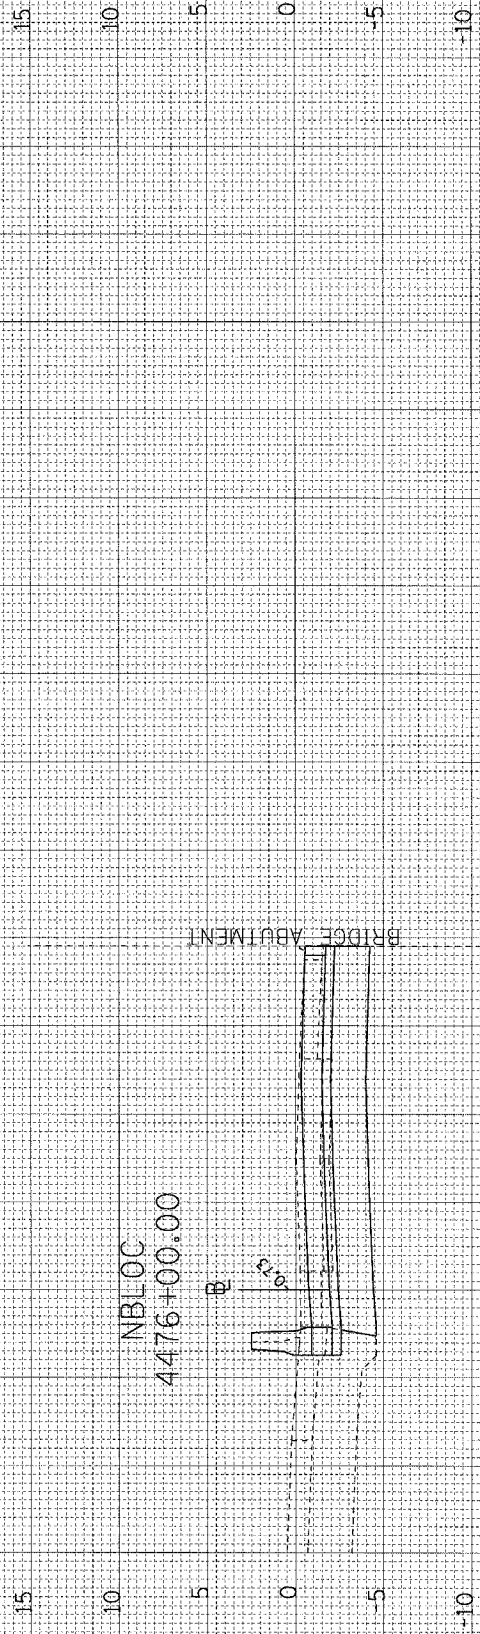


4476+00.00

CUT=129 FILL=0 UNSUITABLES=0 EA EXC (SPL)=0



4475+00.00

CUT=129 FILL=0 UNSUITABLES=0 EA EXC (SPL)=0

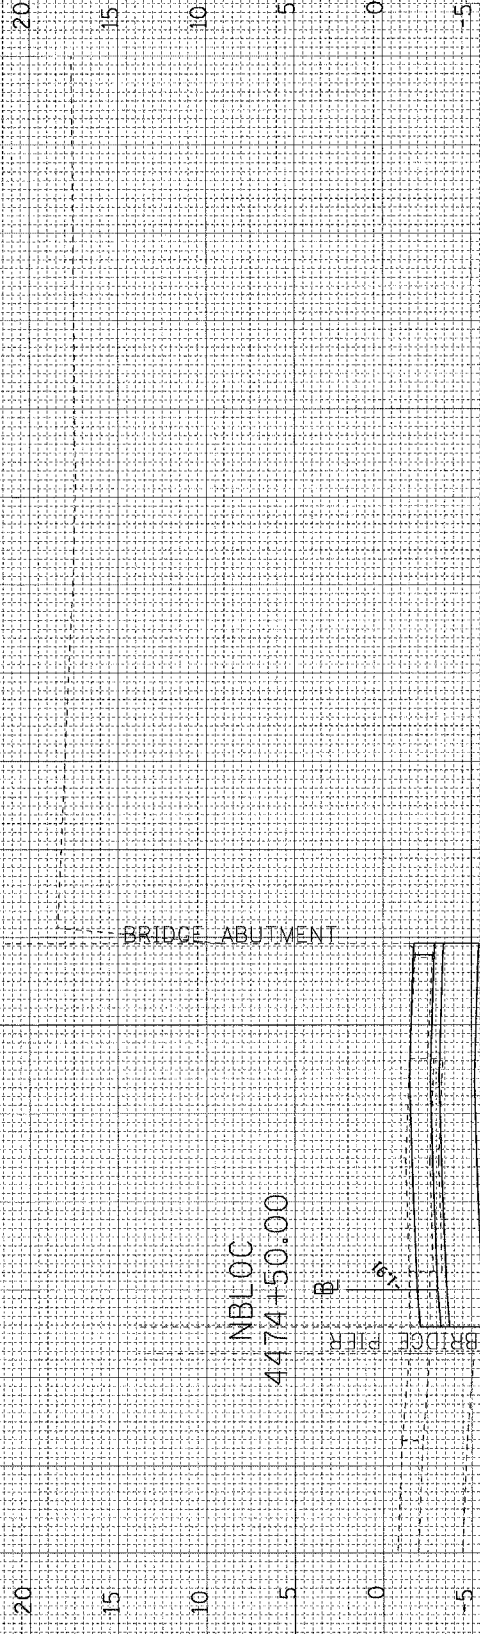

4474+50.00

CUT=123 FILL=0 UNSUITABLES=0 EA EXC (SPL)=0

F.A.I. R.I.E.	SECTION	COUNTY	TOTAL SHEETS	SHEET NO.
90/94	*	COOK	565	465
FED. ROAD DIST. NO. 1 ILLINOIS		FED. AID PROJECT		
62301		(2021-922 PT2 ETC 2324.6-1P) R-10		

P:\V-40465\CH\IN\Crits 1B & 19\CH\Critr 1B\Cross Sections\318\_1000\_2017

8/7/2006 1:50:13 PM