


ORIGINAL SURVEY
 SURVEYED BY: _____ DATE: _____
 NOTE BOOK NO. _____
 TEMPLATE AREAS CHECKED: _____

FINAL SURVEY
 SURVEYED BY: _____ DATE: _____
 NOTE BOOK NO. _____
 TEMPLATE AREAS CHECKED: _____

CTE | AECOM

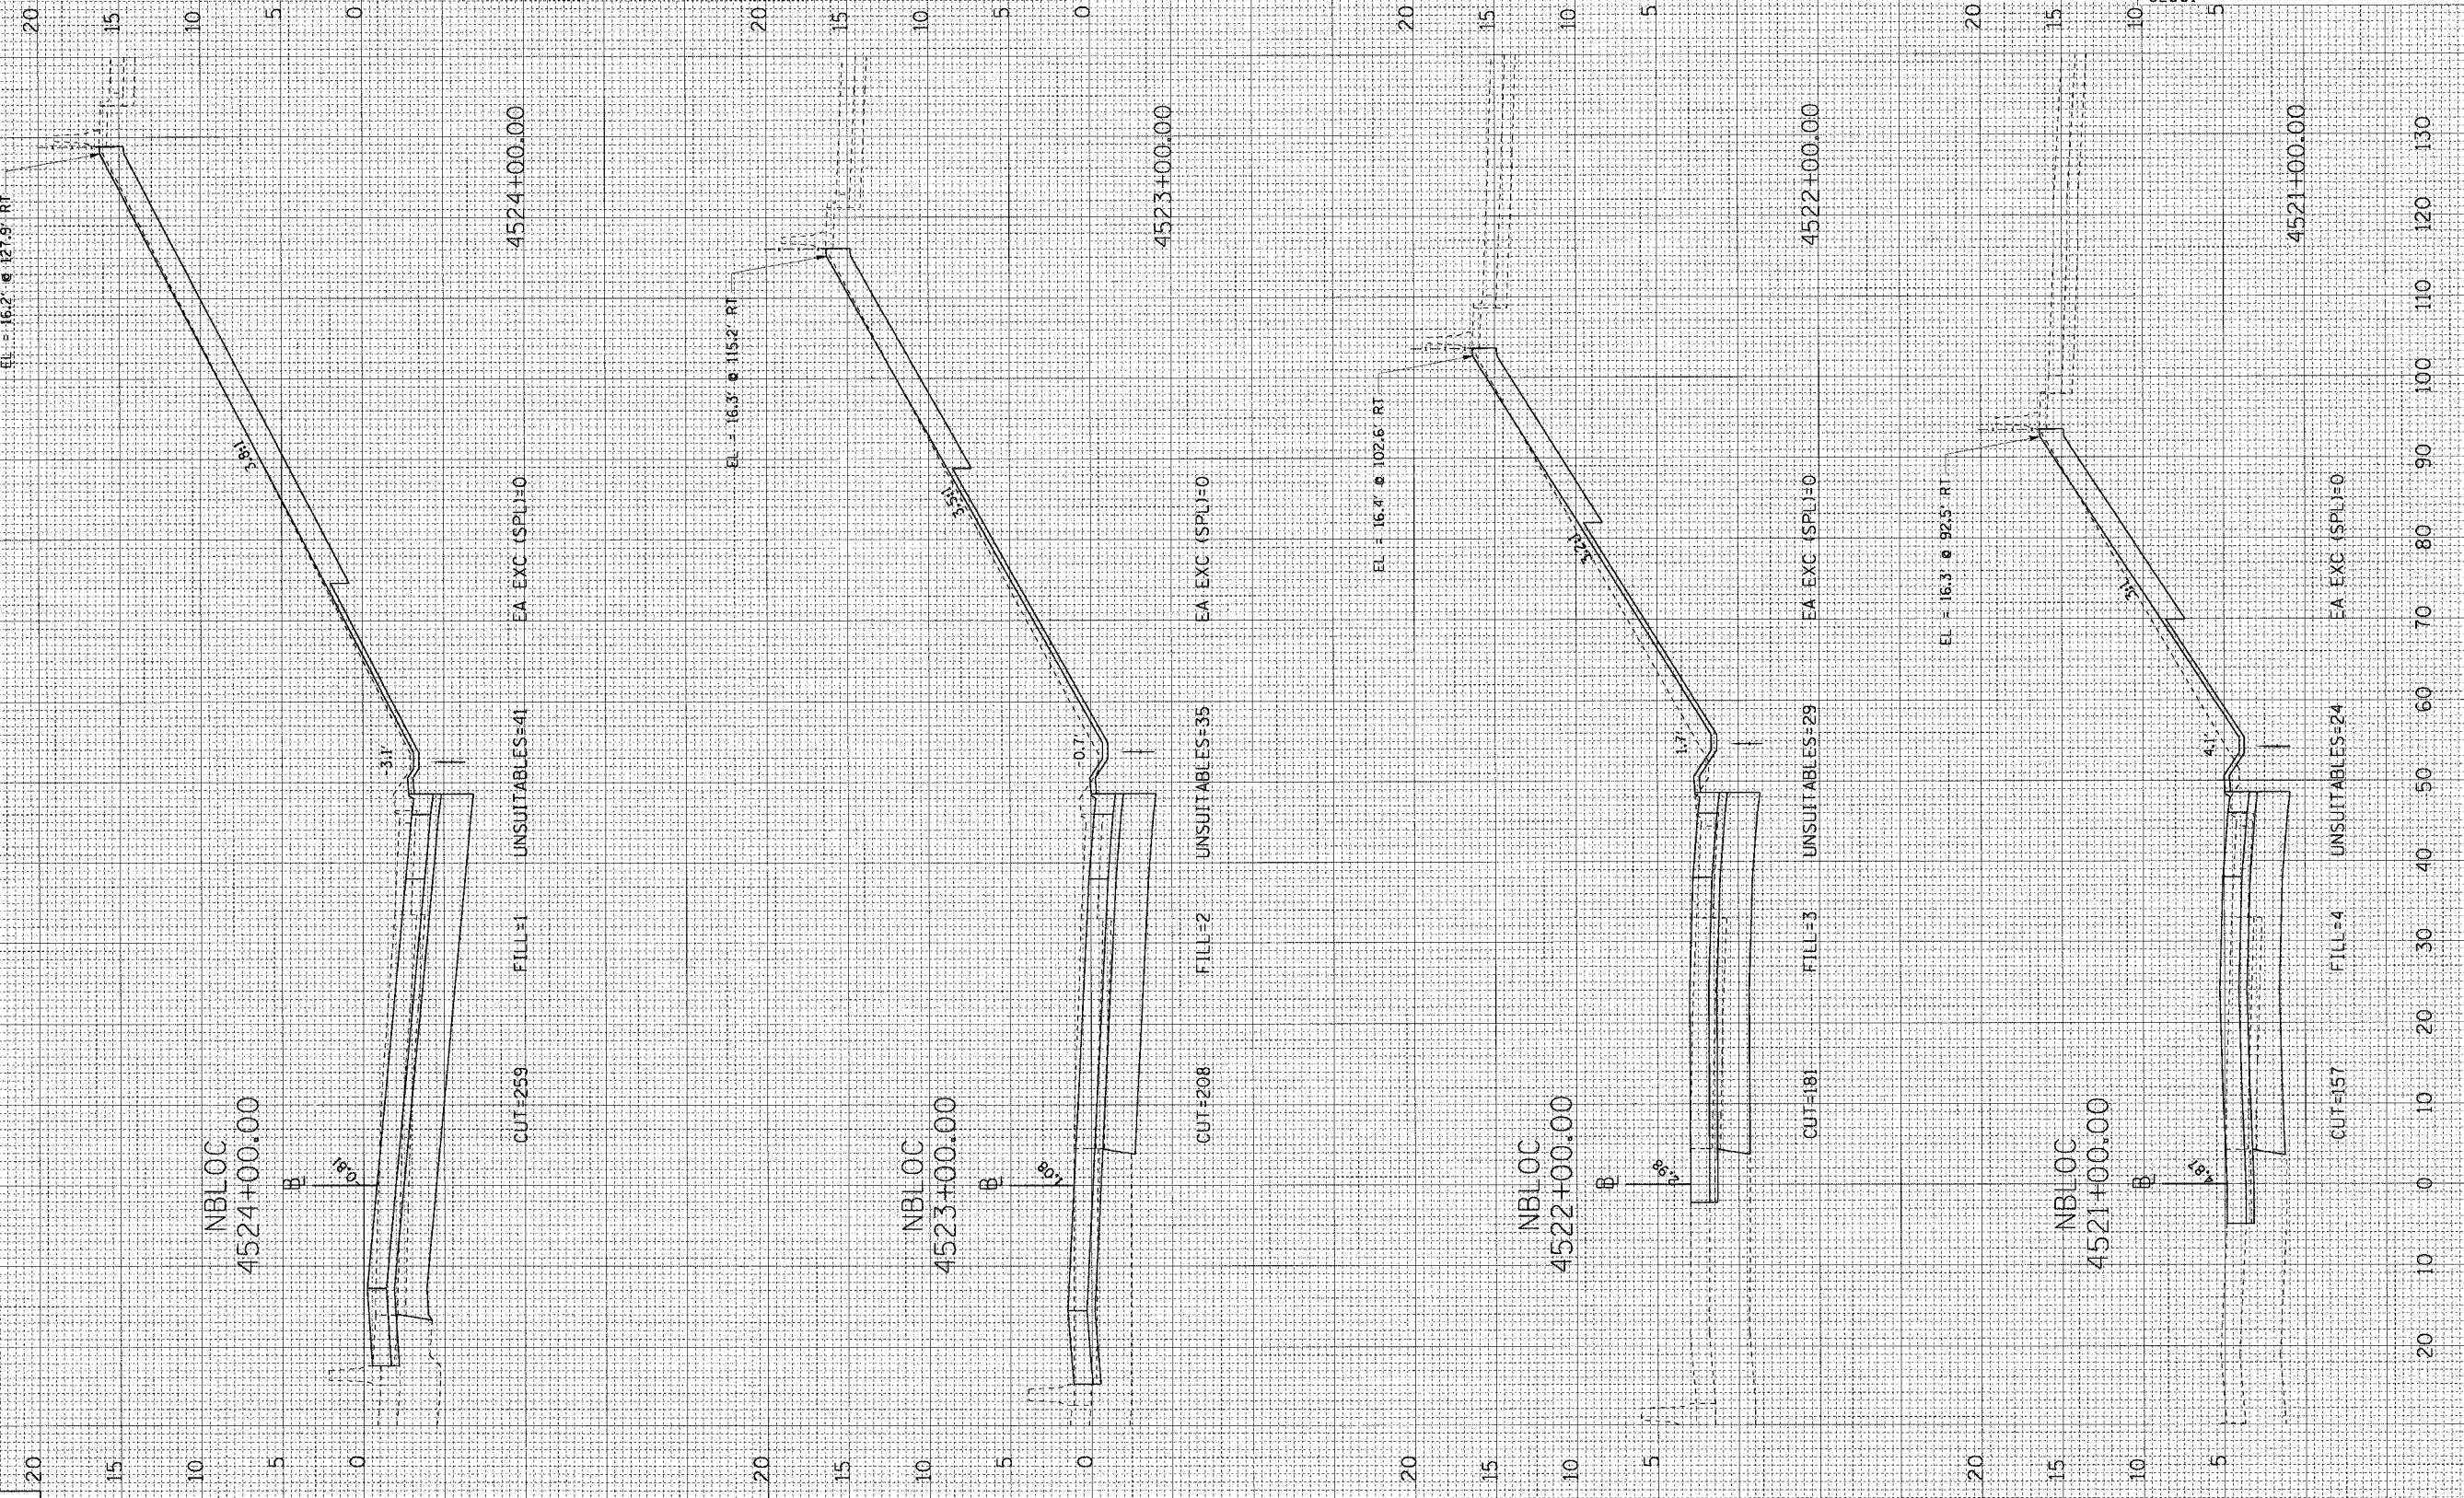

F.A.I. RTE.	SECTION	COUNTY	TOTAL SHEETS	SHEET NO.
90/94		COOK	565	476

FED. ROAD DIST. NO. 1	ILLINOIS	FED. AID PROJECT
62301	(2021-922 PT2 ETC 2324.6-1P) R-10	

6/7/2006 1:50:46 PM F:\4600\CH\WB\Chrs B & B\SW\CH\15\Cross Section\15B-0400-2.dwg