


BY: _____ DATE: _____
 SURVEYED: _____
 PLOTTED: _____
 NOTE BOOK: _____
 AREAS CHECKED: _____

BY: _____ DATE: _____
 SURVEYED: _____
 PLOTTED: _____
 NOTE BOOK: _____
 AREAS CHECKED: _____

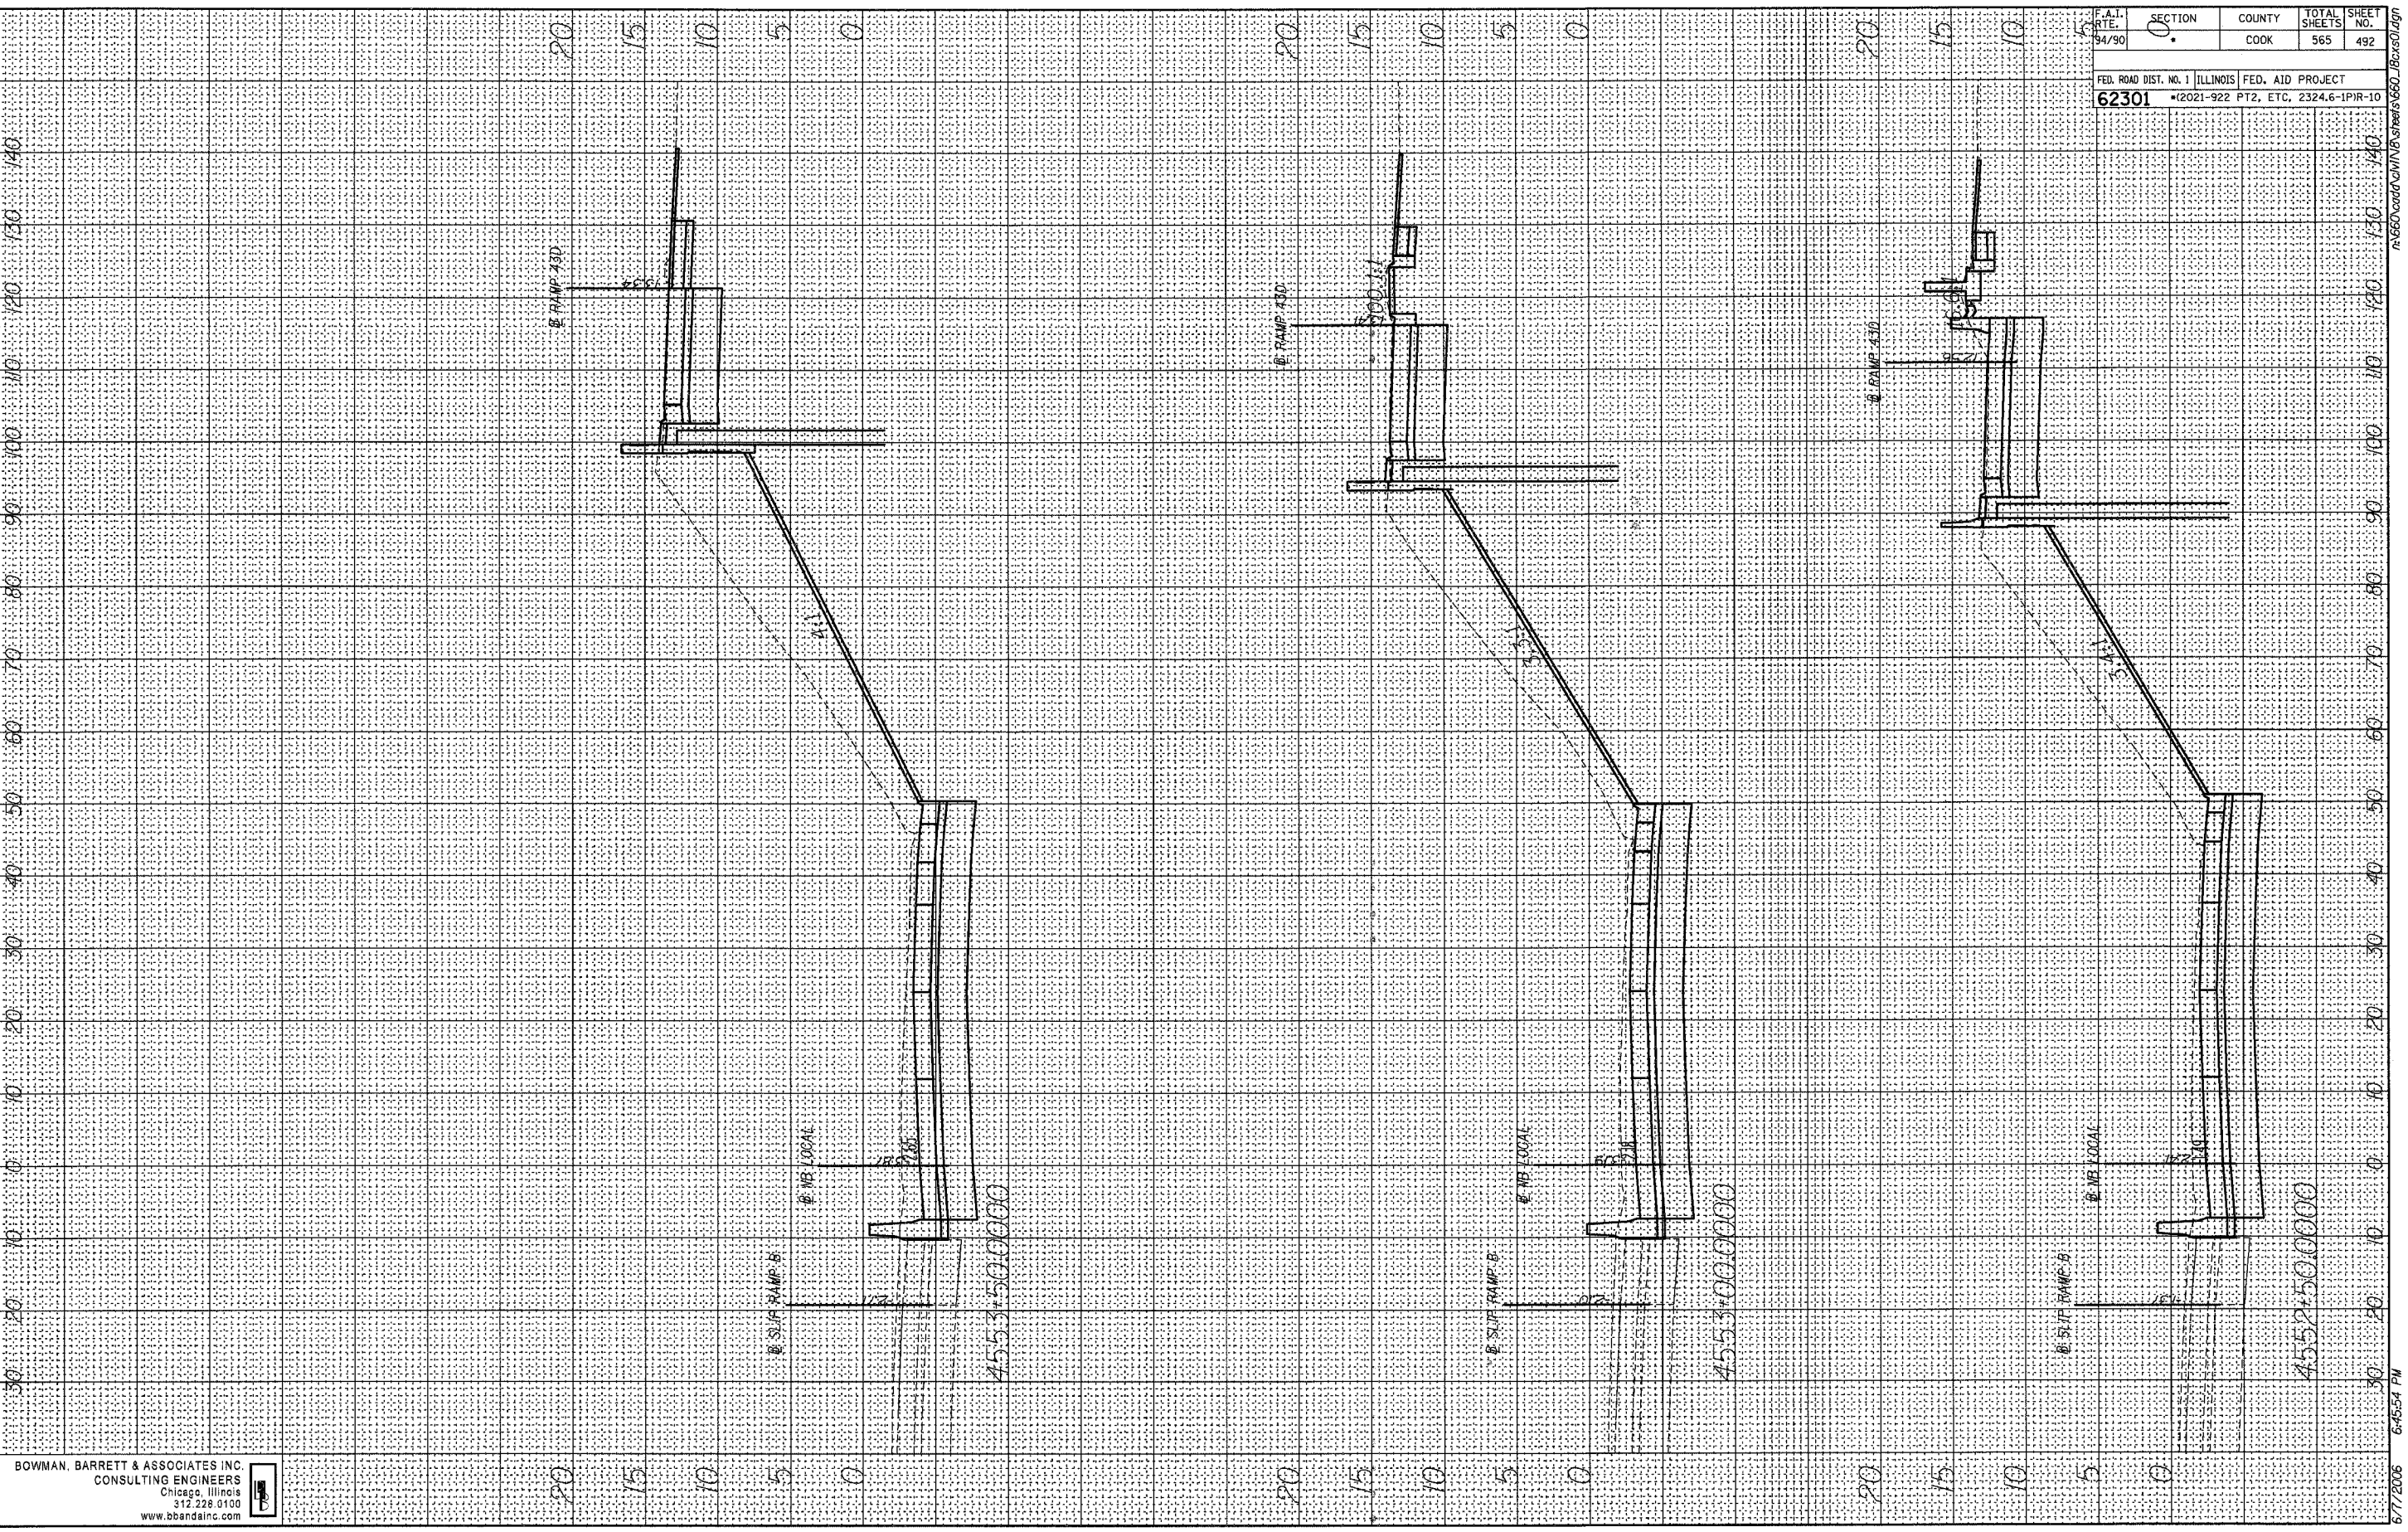

BOWMAN, BARRETT & ASSOCIATES INC.
 CONSULTING ENGINEERS
 Chicago, Illinois
 312.228.0100
 www.bbdainc.com

F.A.T. NO.	SECTION	COUNTY	TOTAL SHEETS	SHEET NO.
34/90	0	COOK	565	492

FED. ROAD DIST. NO. 1 ILLINOIS FED. AID PROJECT
62301 (2021-922 PT2, ETC, 2324.6-1PIR-10)

6/7/2006 6:45:54 PM n:\660\road\WIN\6 sheets\660_18cvs01.dgn