


FINAL SURVEY
 SURVEYED BY
 NOTE BOOK NO.
 TEMPLATE AREA
 AREAS CHECKED

ORIGINAL SURVEY
 SURVEYED BY
 NOTE BOOK NO.
 TEMPLATE AREA
 AREAS CHECKED

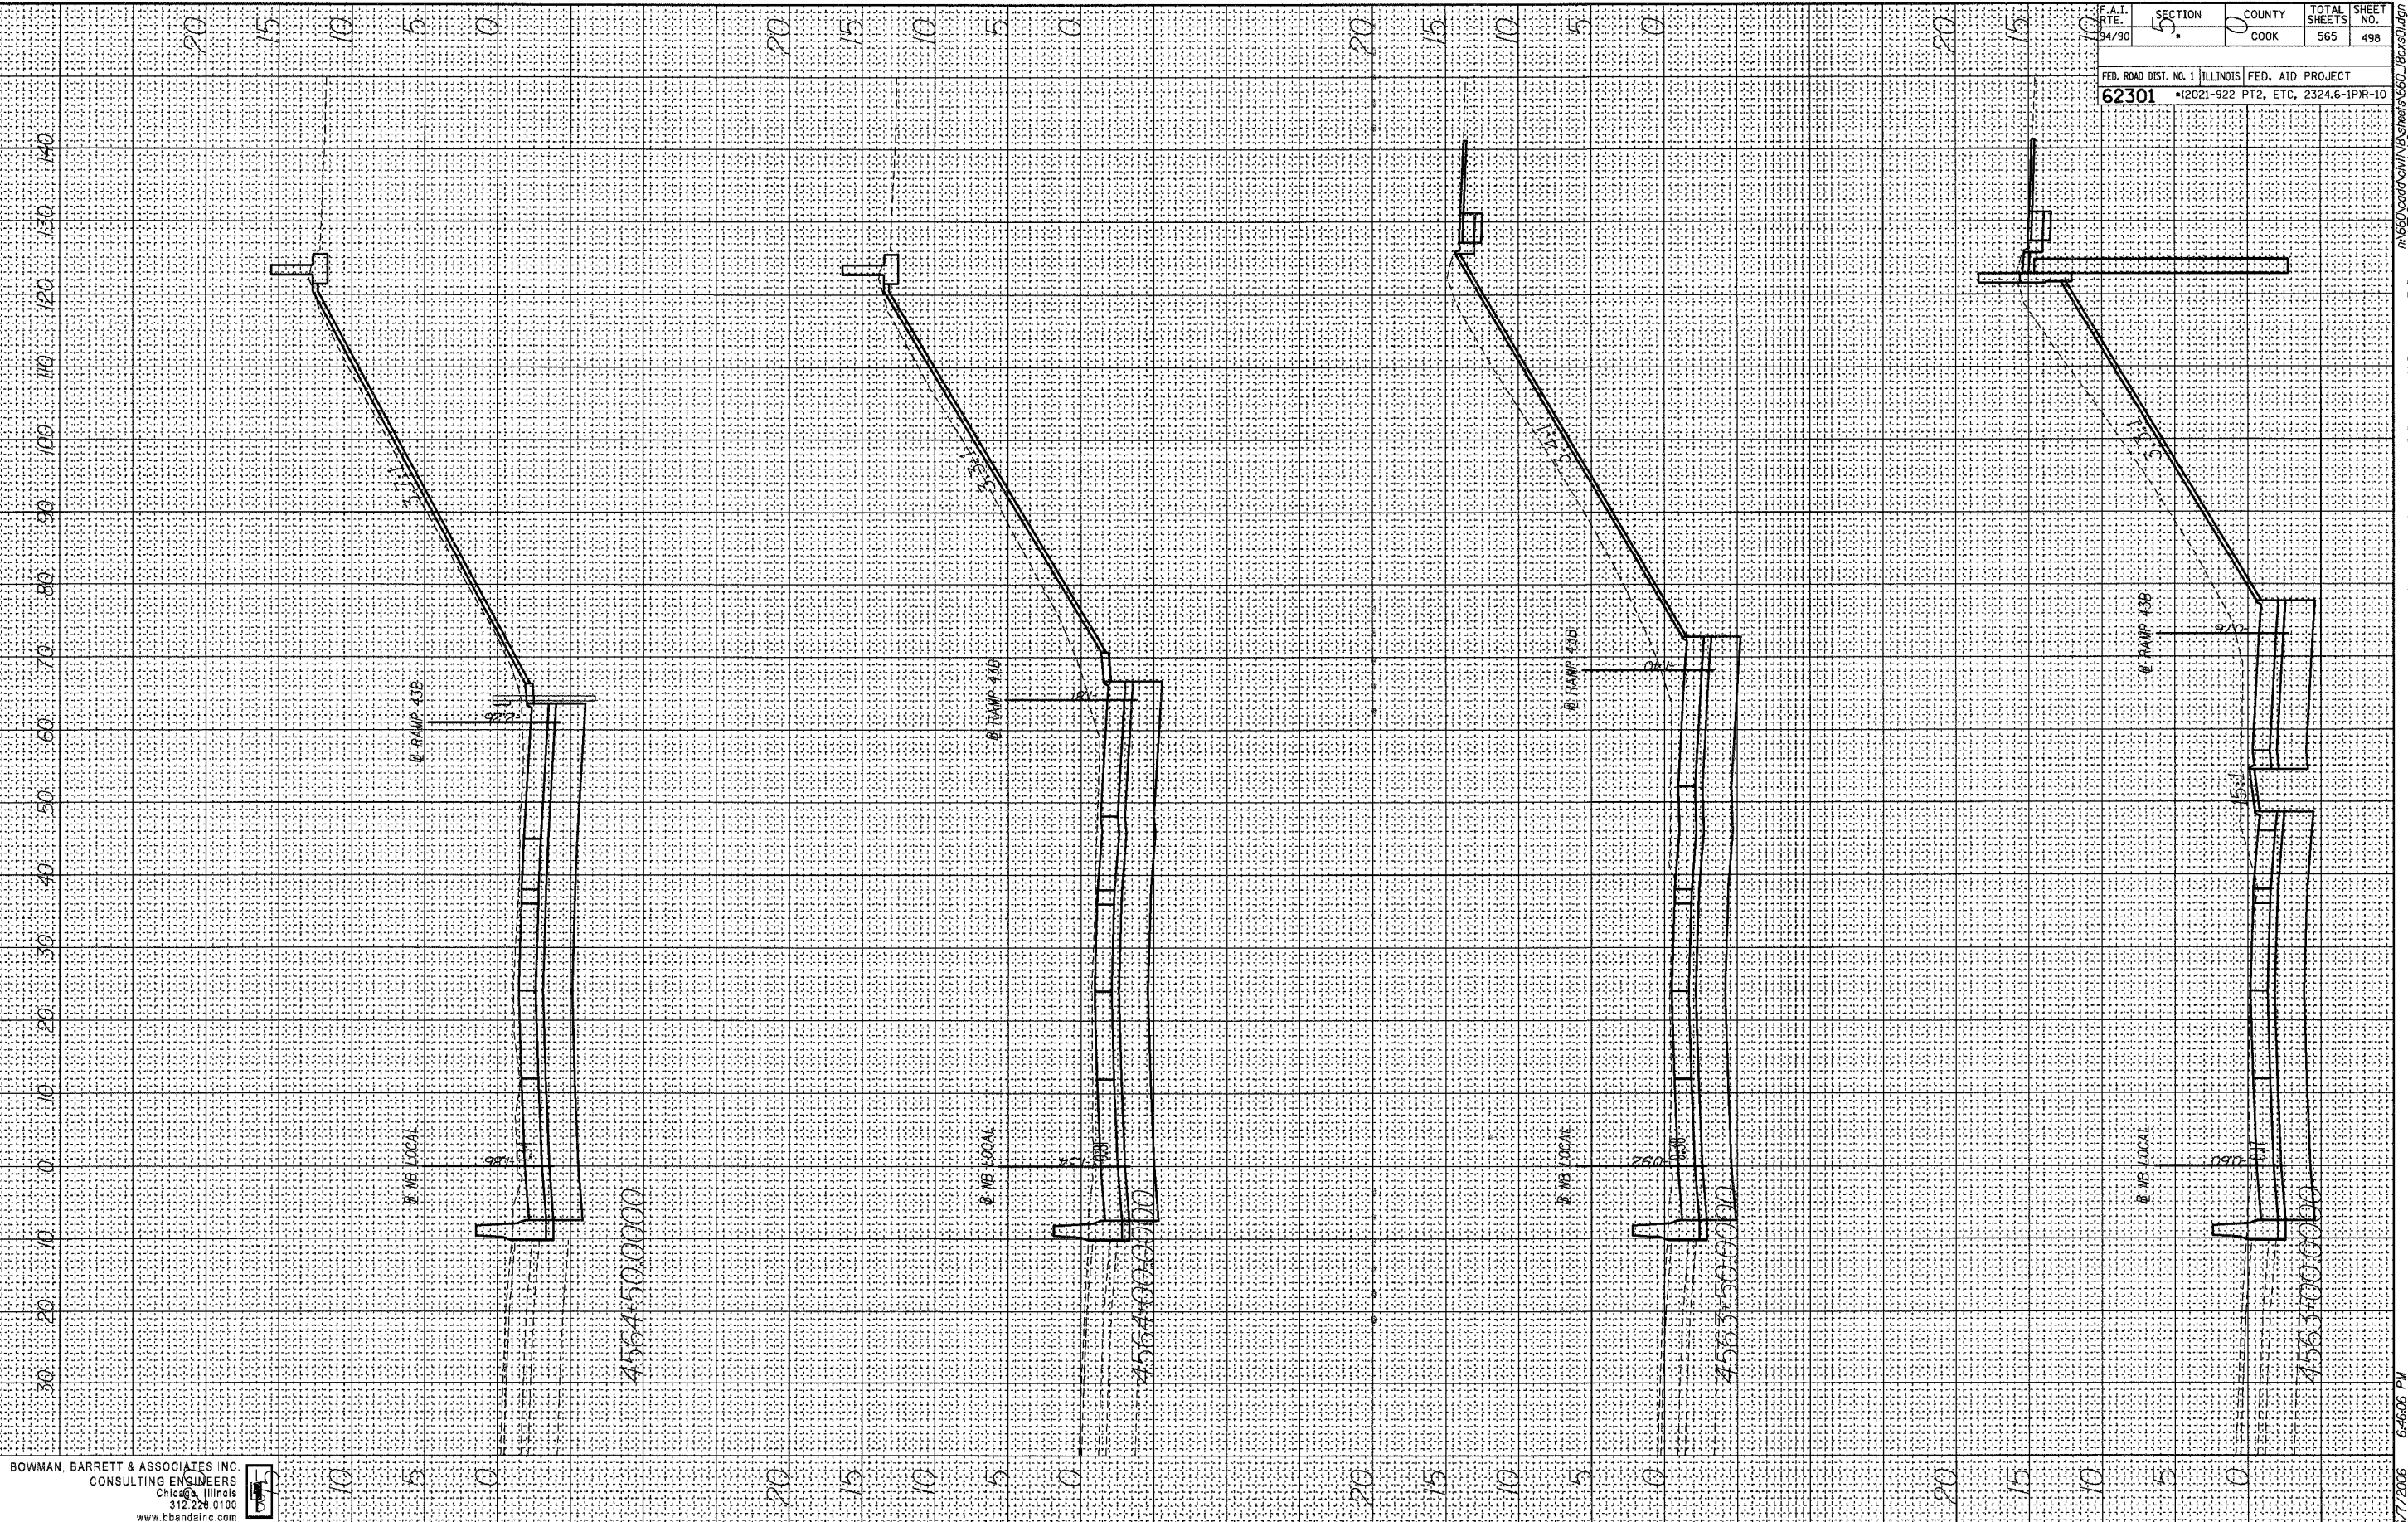

F.A.T. RT. 94/90	SECTION 4	COUNTY COOK	TOTAL SHEETS 565	SHEET NO. 498
FED. ROAD DIST. NO. 1 ILLINOIS FED. AID PROJECT				
62301 •(2021-922 PT2, ETC, 2324.6-1PIR-10				

BOWMAN BARRETT & ASSOCIATES INC.
 CONSULTING ENGINEERS
 Chicago, Illinois
 312.228.0100
 www.bbainc.com



6/7/2006 6:46:06 PM