


FINAL SURVEY
 NOTE BOOK NO. _____
 SURVEYED _____ BY _____ DATE _____
 TEMPLATE AREA CHECKED _____

ORIGINAL SURVEY
 NOTE BOOK NO. _____
 SURVEYED _____ BY _____ DATE _____
 TEMPLATE AREA CHECKED _____

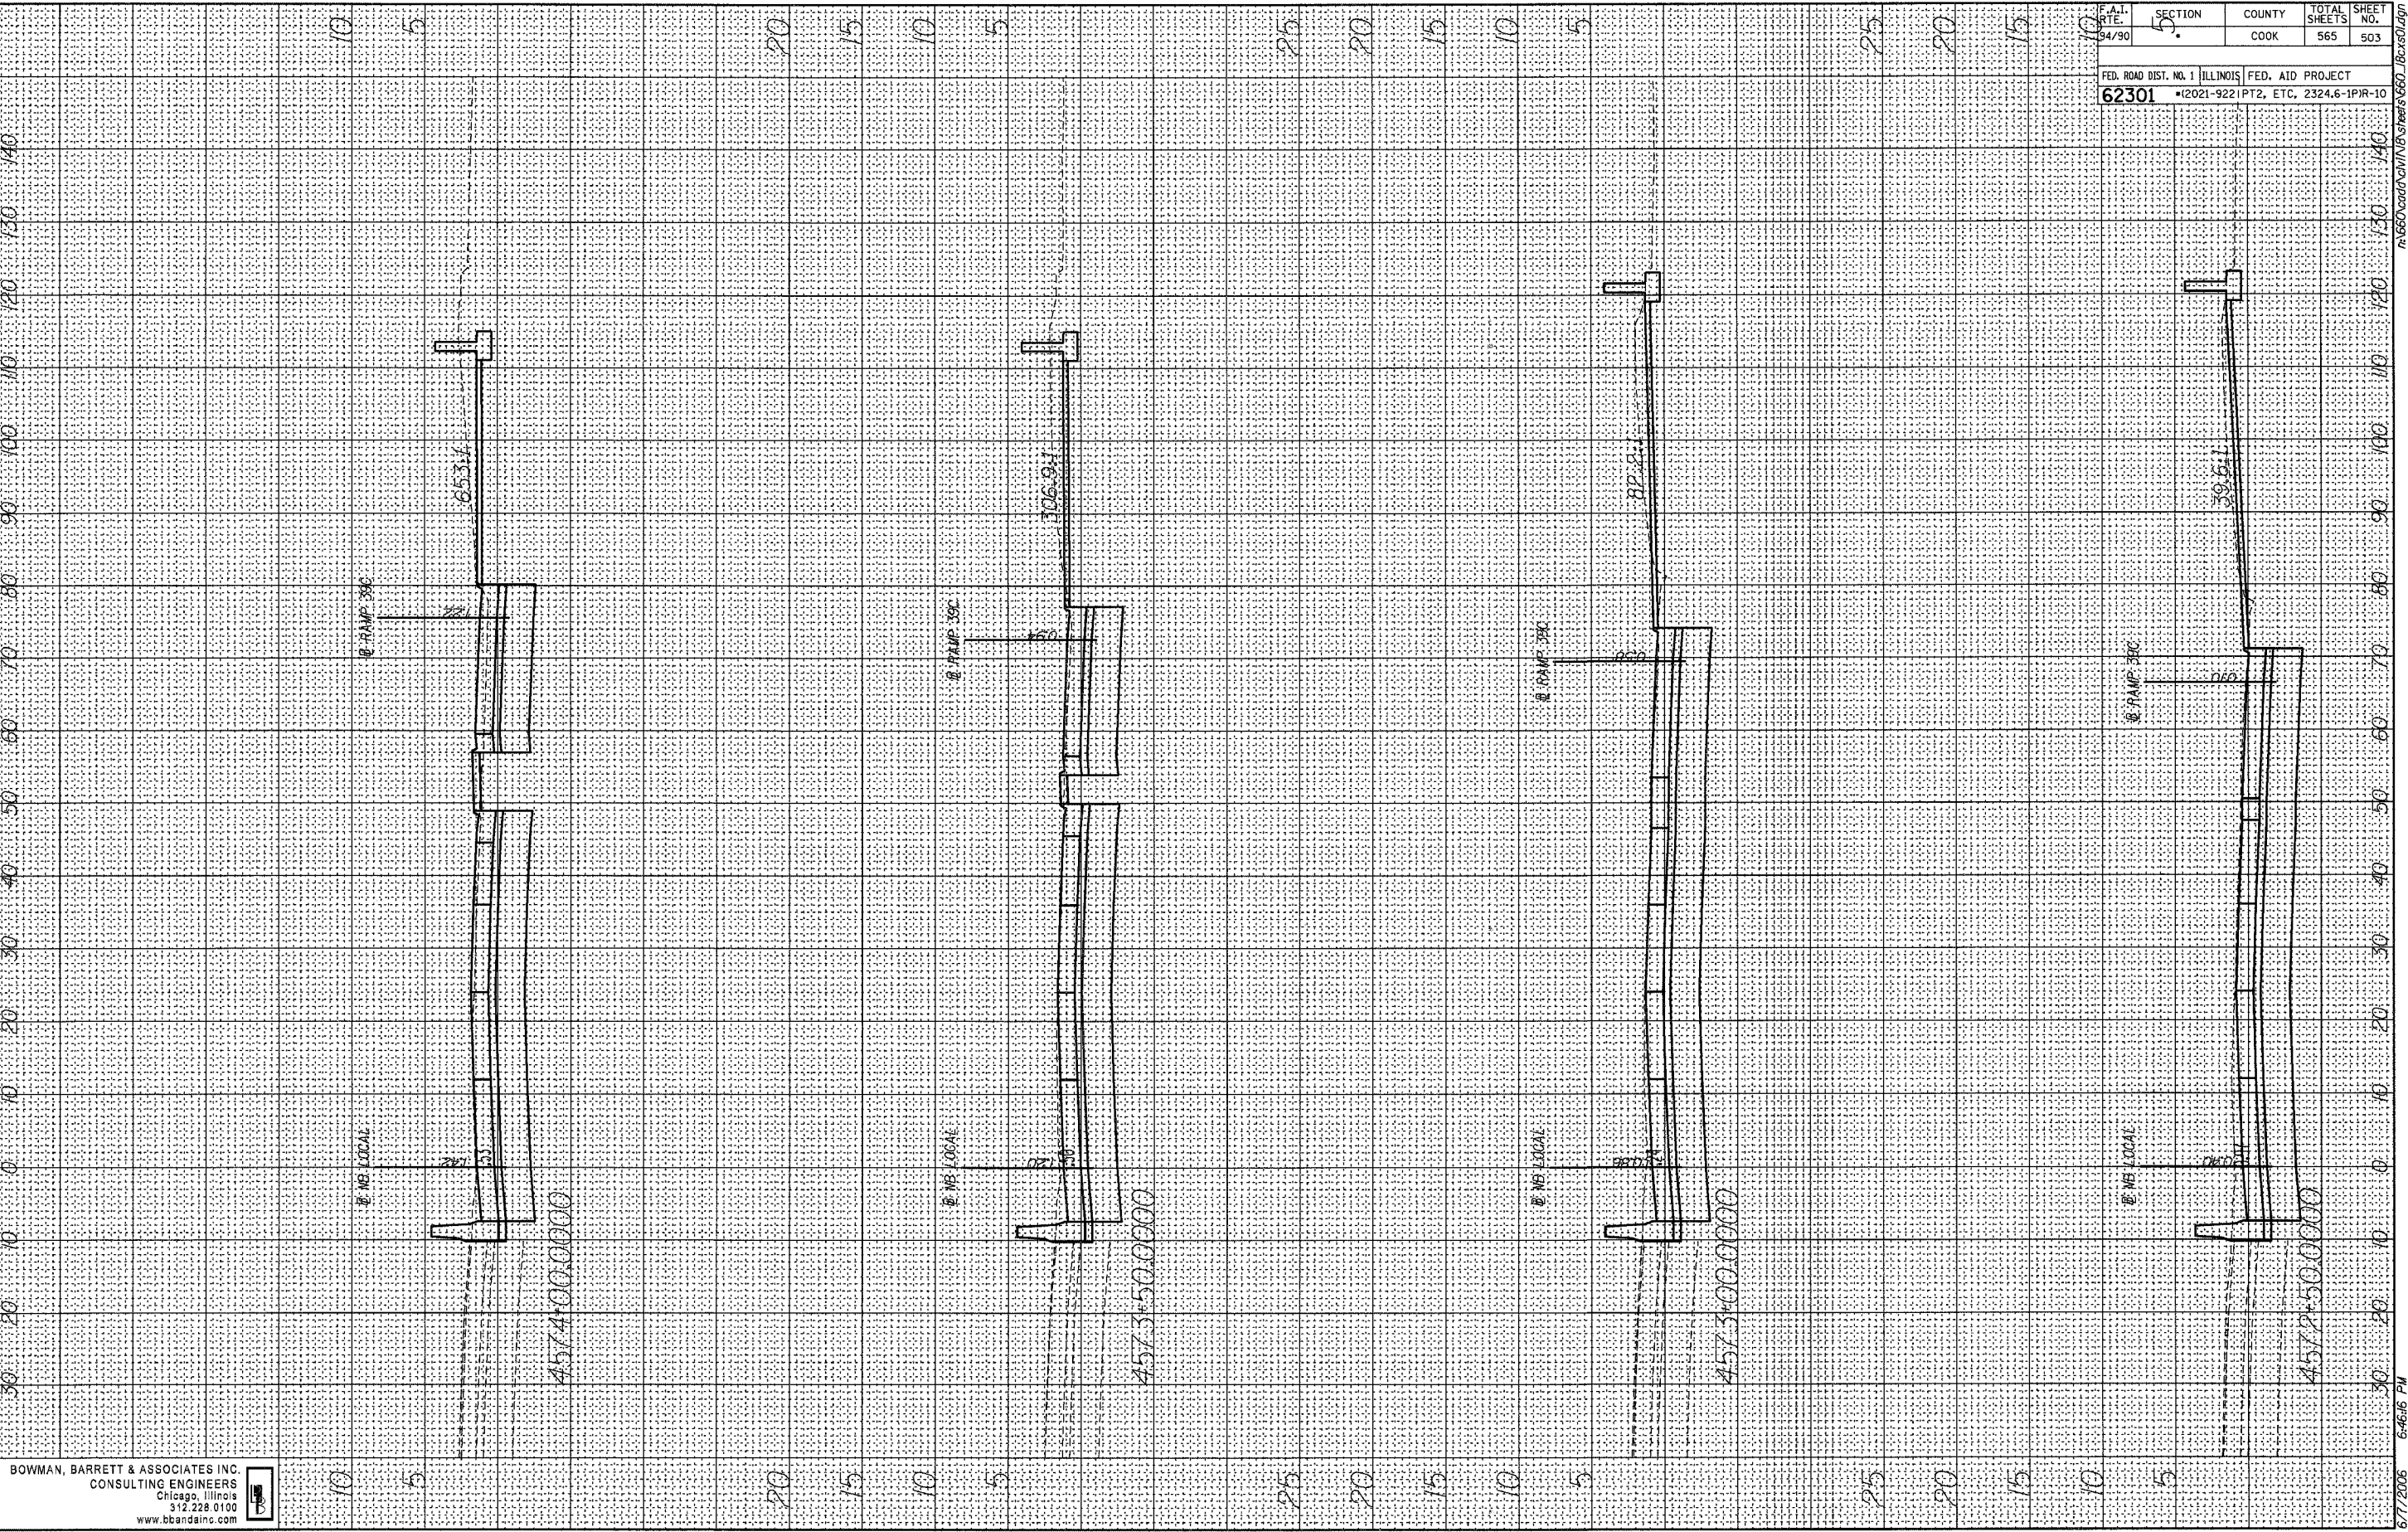

BOWMAN, BARRETT & ASSOCIATES INC.
 CONSULTING ENGINEERS
 Chicago, Illinois
 312.228.0100
 www.bbainc.com

F.A.I. RTE. 94/90	SECTION 4	COUNTY COOK	TOTAL SHEETS 565	SHEET NO. 503
FED. ROAD DIST. NO. 1 ILLINOIS FED. AID PROJECT				
62301 •(2021-922)PT2, ETC, 2324.6-1PR-10				

6/7/2006 6:46:16 PM