


FINAL SURVEY BY DATE
 SURVEYED BY
 PLOTTED BY
 NOTE BOOK NO.
 DATE
 AREAS CHECKED

ORIGINAL SURVEY BY DATE
 SURVEYED BY
 PLOTTED BY
 NOTE BOOK NO.
 DATE
 AREAS CHECKED

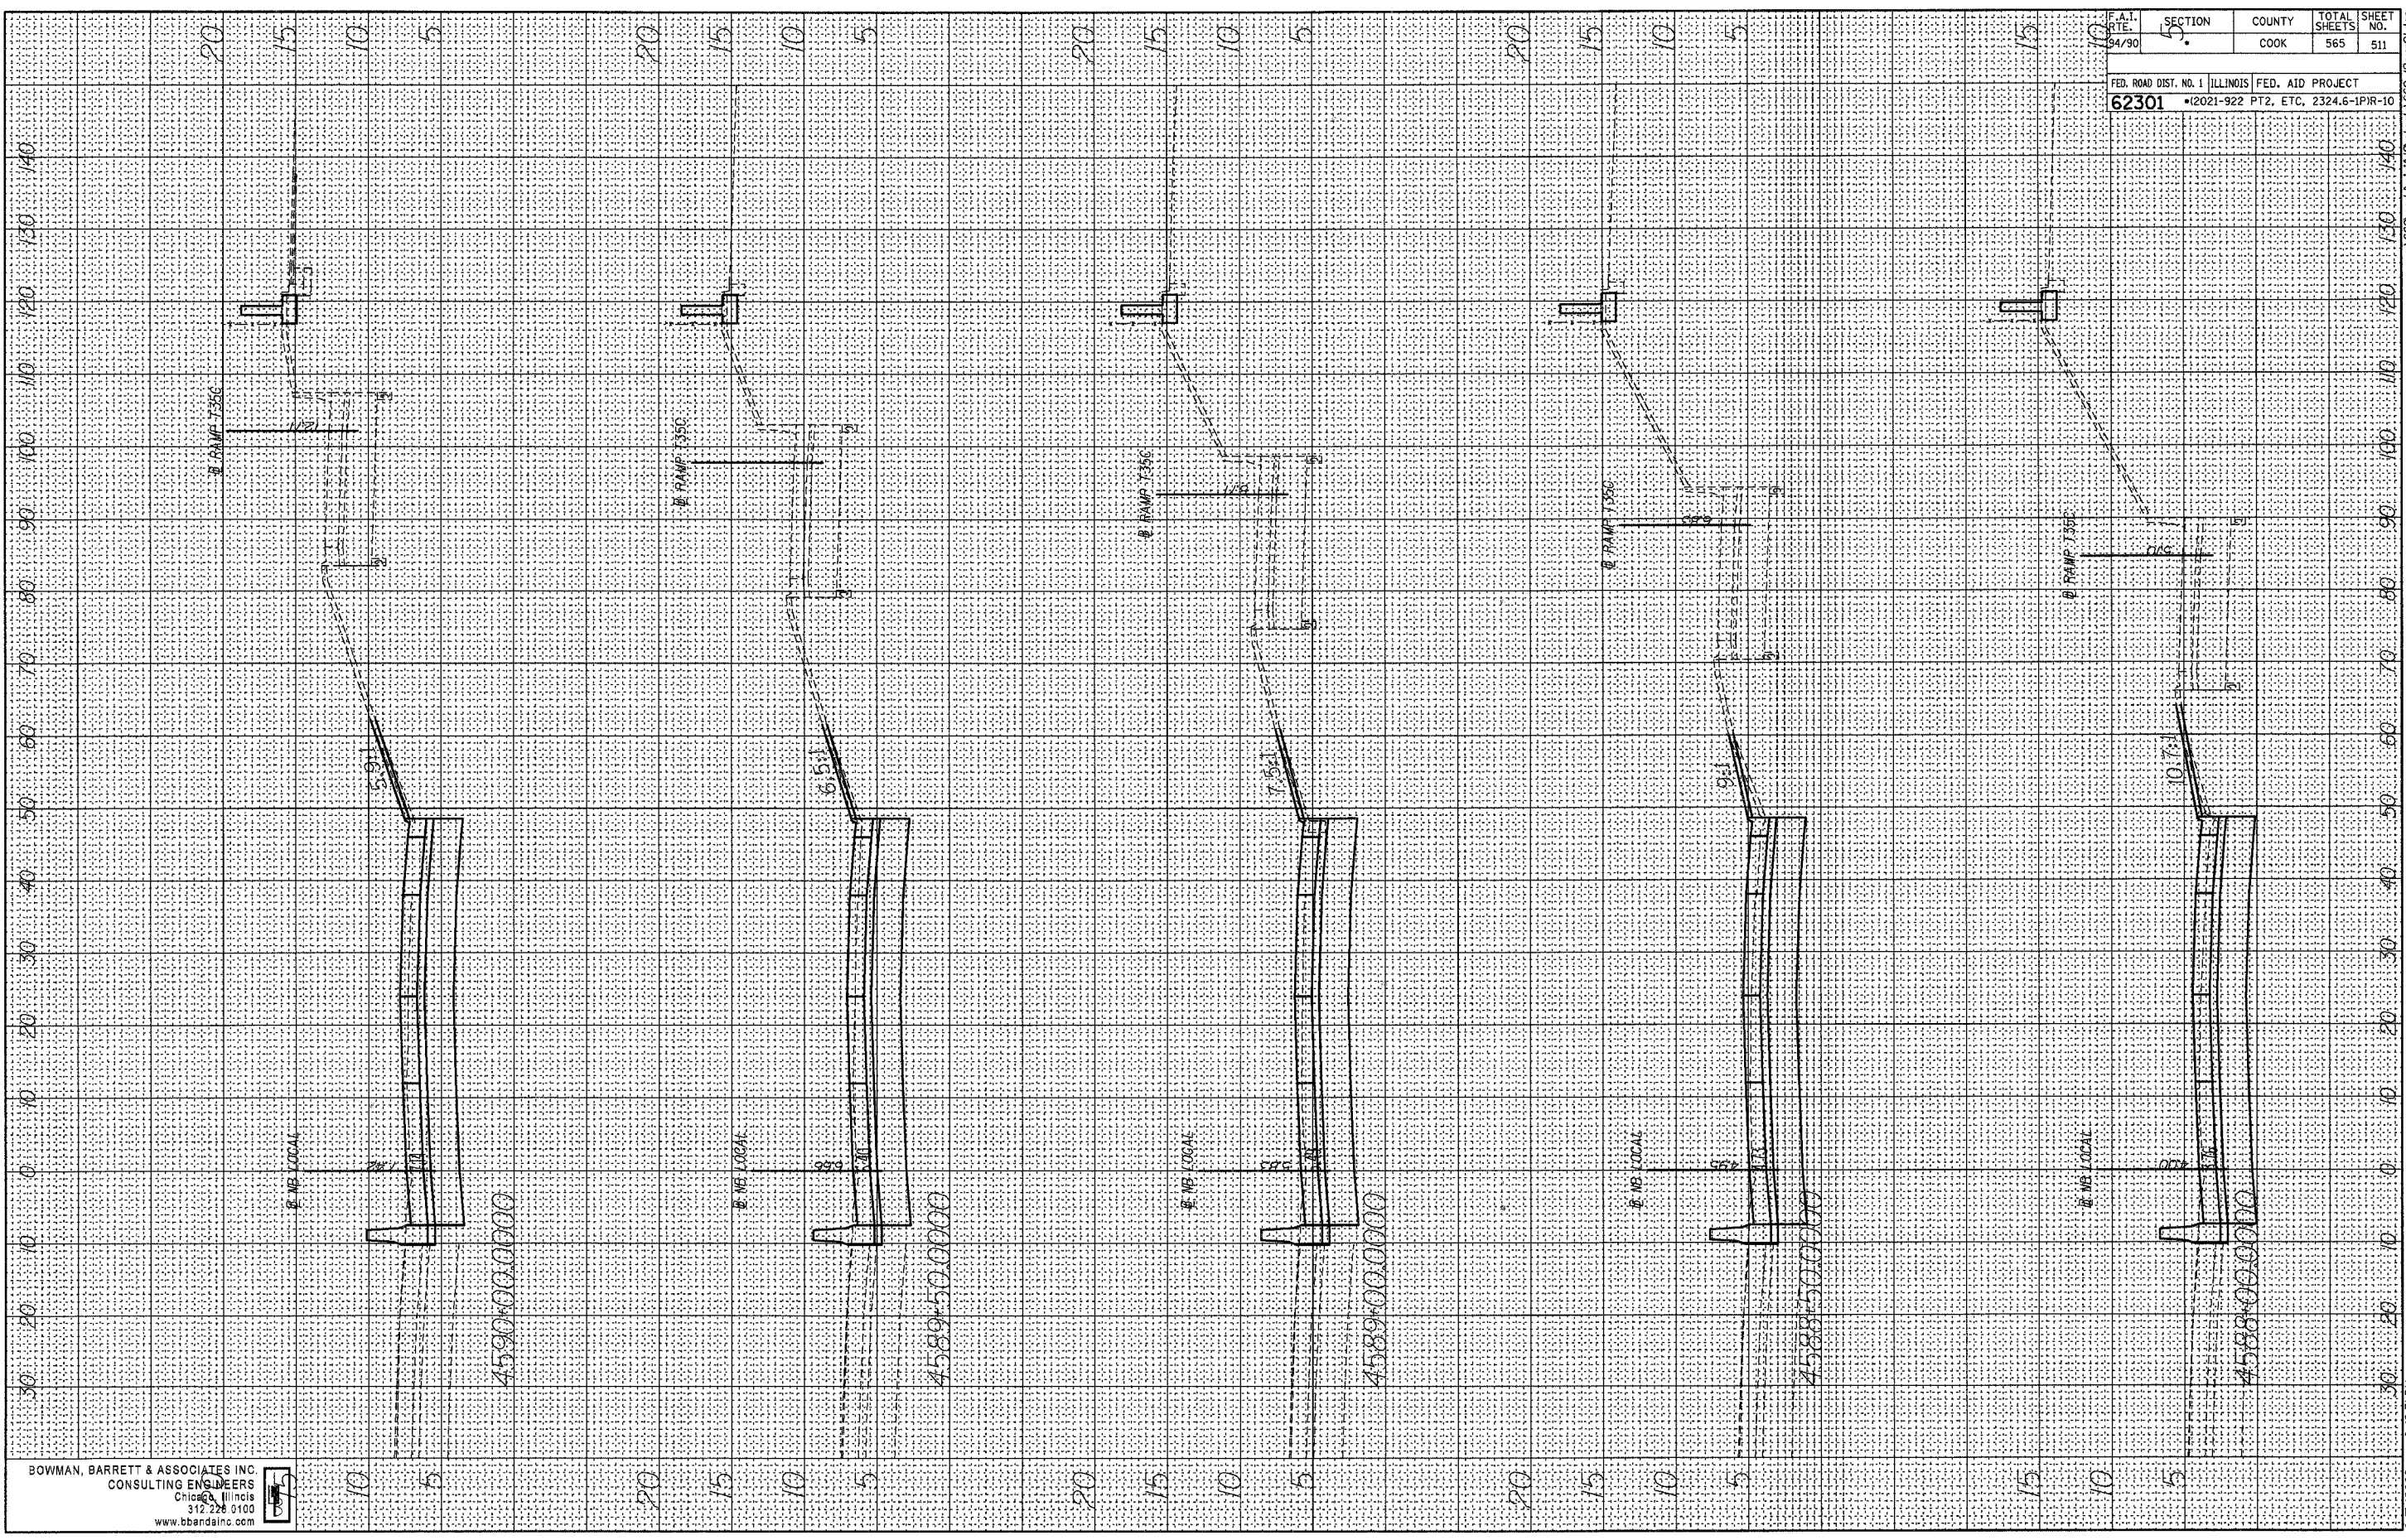

BOWMAN, BARRETT & ASSOCIATES INC.
 CONSULTING ENGINEERS
 Chicago, Illinois
 312.228.0100
 www.bbainc.com

F.A.I. RT. 94/90	SECTION 5	COUNTY COOK	TOTAL SHEETS 565	SHEET NO. 511
FED. ROAD DIST. NO. 1		ILLINOIS FED. AID PROJECT		
62301		•(2021-922 PT2, ETC. 2324.6-IPR-10		

6/7/2006 6:46:31 PM
 n:\660\road\ch\1\NB\Sheets\660_7Bx60.dgn