


FINAL SURVEY PLOTTED BY DATE  
 SURVEYED BY  
 NOTE BOOK NO.  
 AREAS CHECKED

ORIGINAL SURVEY PLOTTED BY DATE  
 SURVEYED BY  
 NOTE BOOK NO.  
 AREAS CHECKED

F.A.I. DATE 94/90	SECTION 10	COUNTY COOK	TOTAL SHEETS 565	SHEET NO. 518
FED. ROAD DIST. NO. 1 62301		ILLINOIS FED. AID PROJECT *2021-922 PT2, ETC, 2324.6-IPR-10		

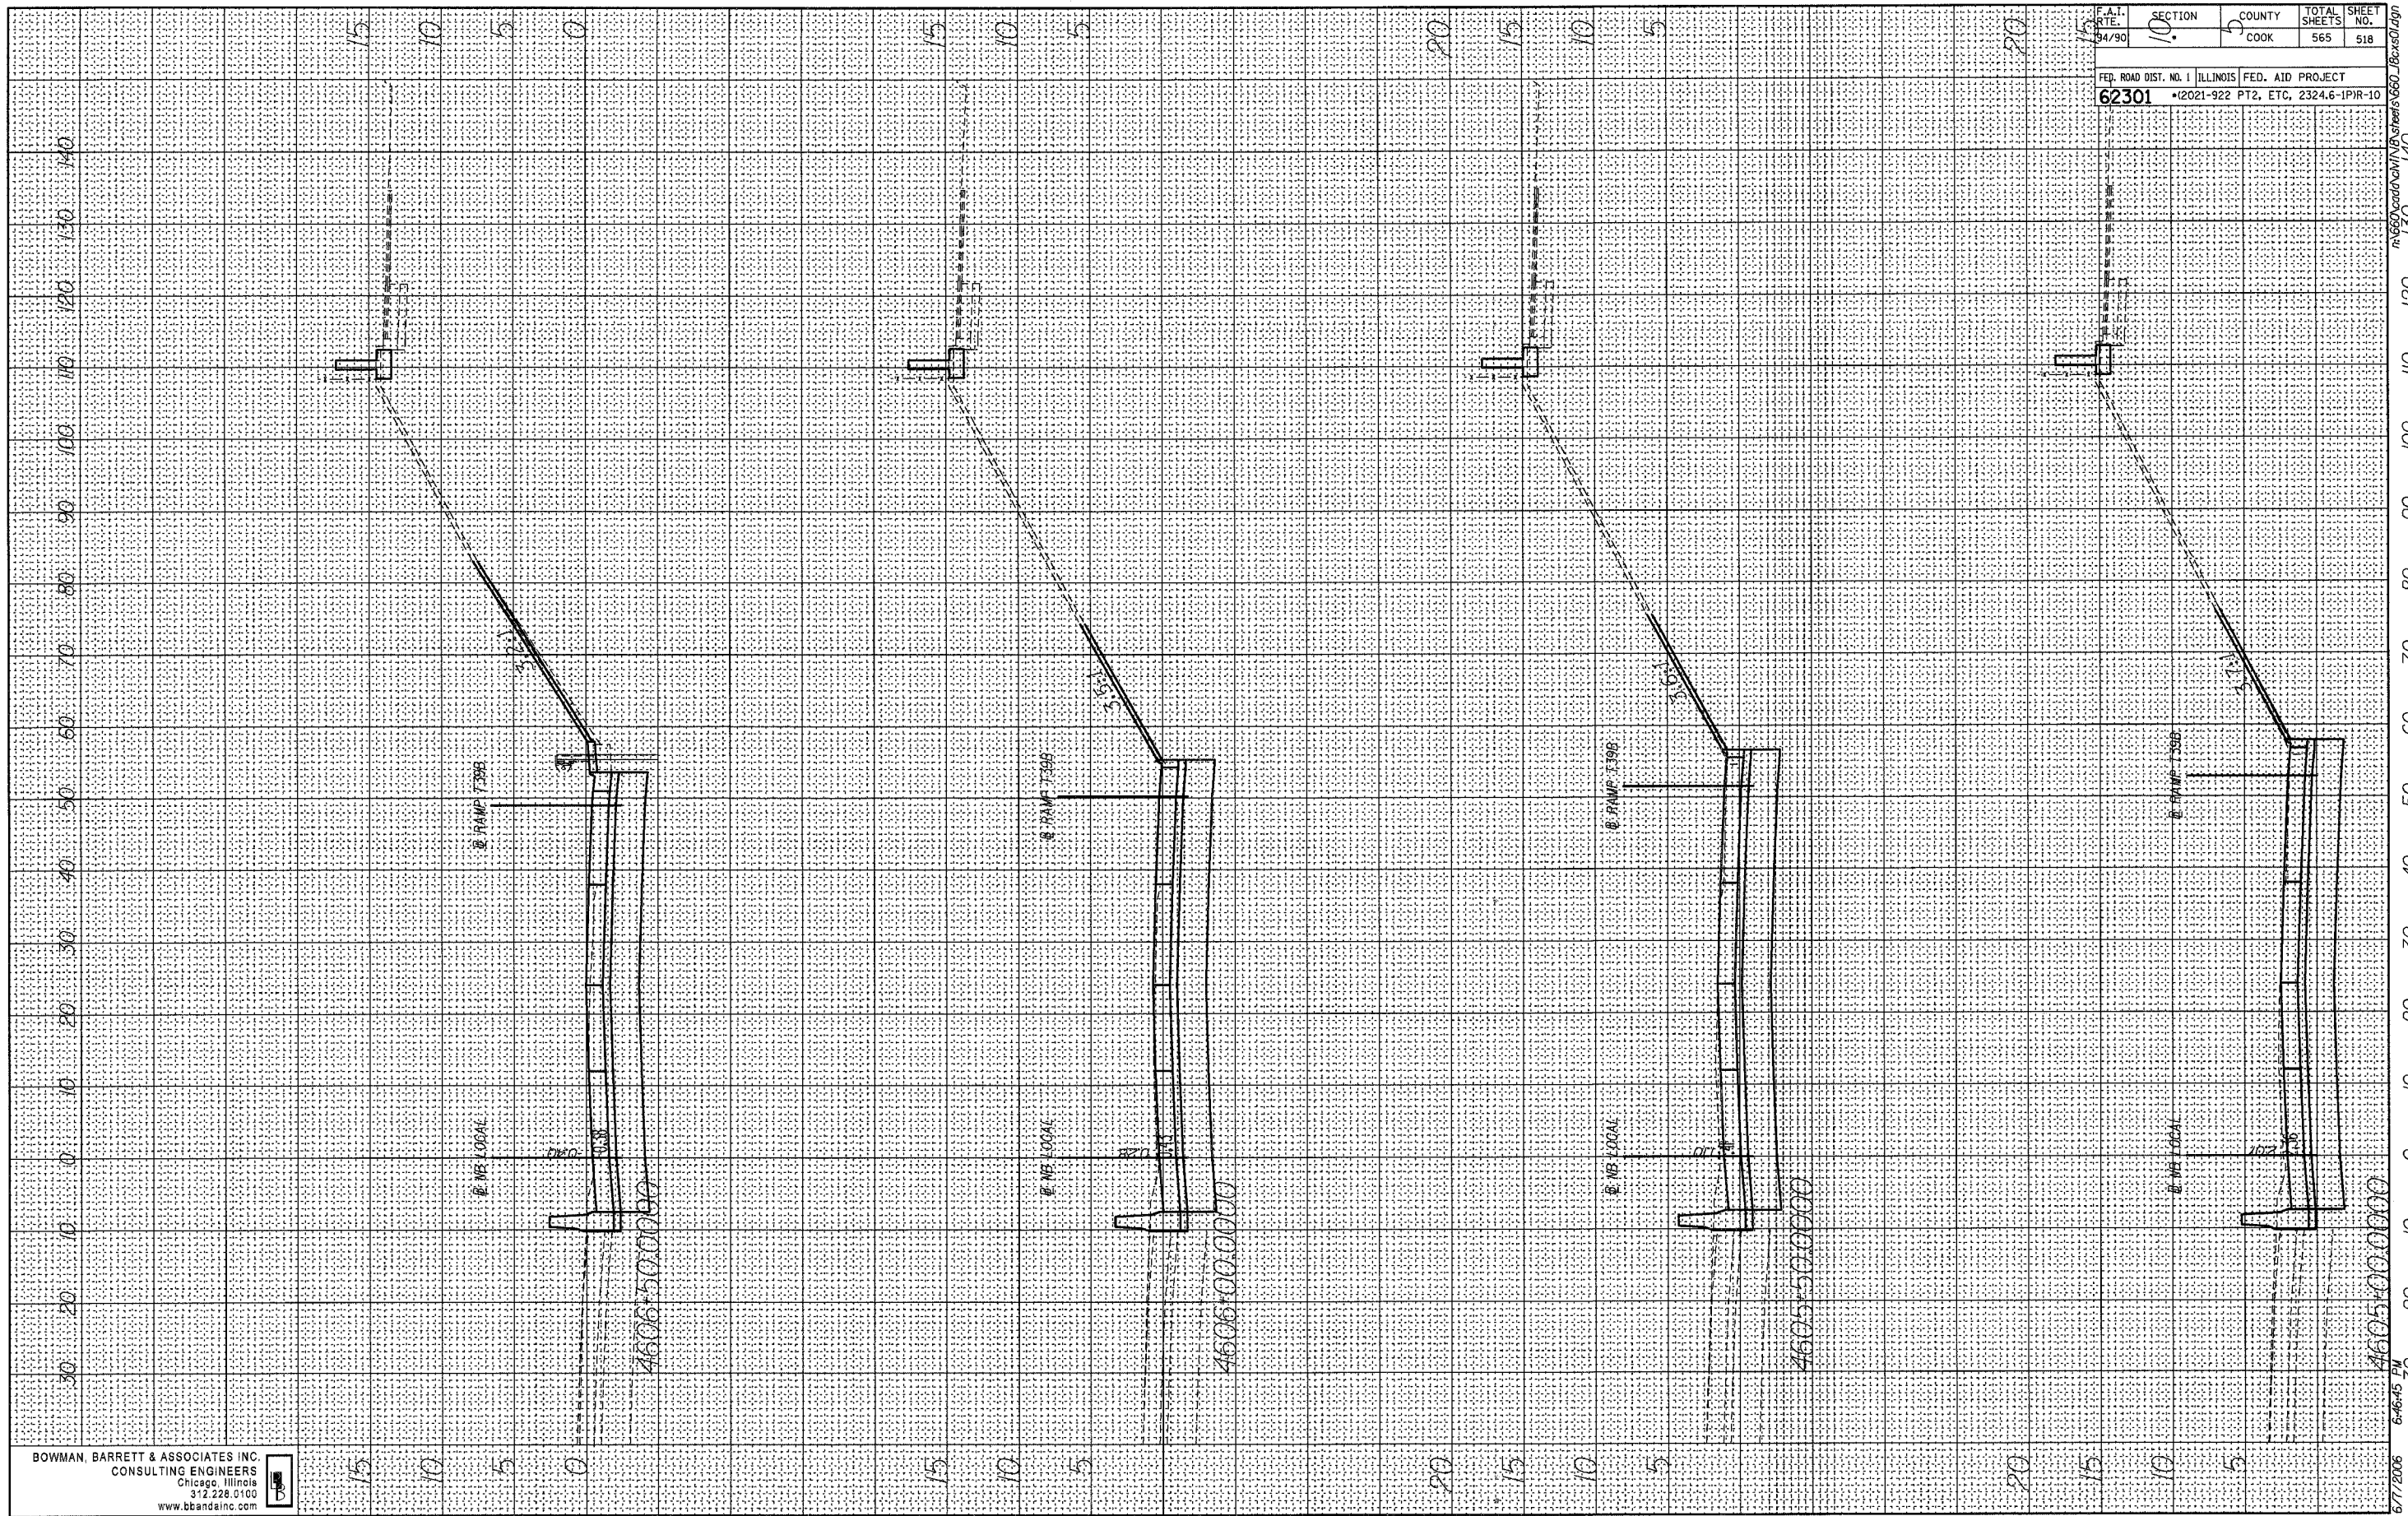

BOWMAN, BARRETT & ASSOCIATES INC.  
 CONSULTING ENGINEERS  
 Chicago, Illinois  
 312.228.0100  
 www.bbainc.com



m:660\card\cwf\1\B sheets\660\_28cvs1.dgn  
 6/7/2006 6:46:45 PM