


ORIGINAL SURVEY PLOTTED DATE
 SURVEY PLOTTED DATE
 NOTE BOOK NO.
 AREAS CHECKED

ORIGINAL SURVEY PLOTTED DATE
 SURVEY PLOTTED DATE
 NOTE BOOK NO.
 AREAS CHECKED

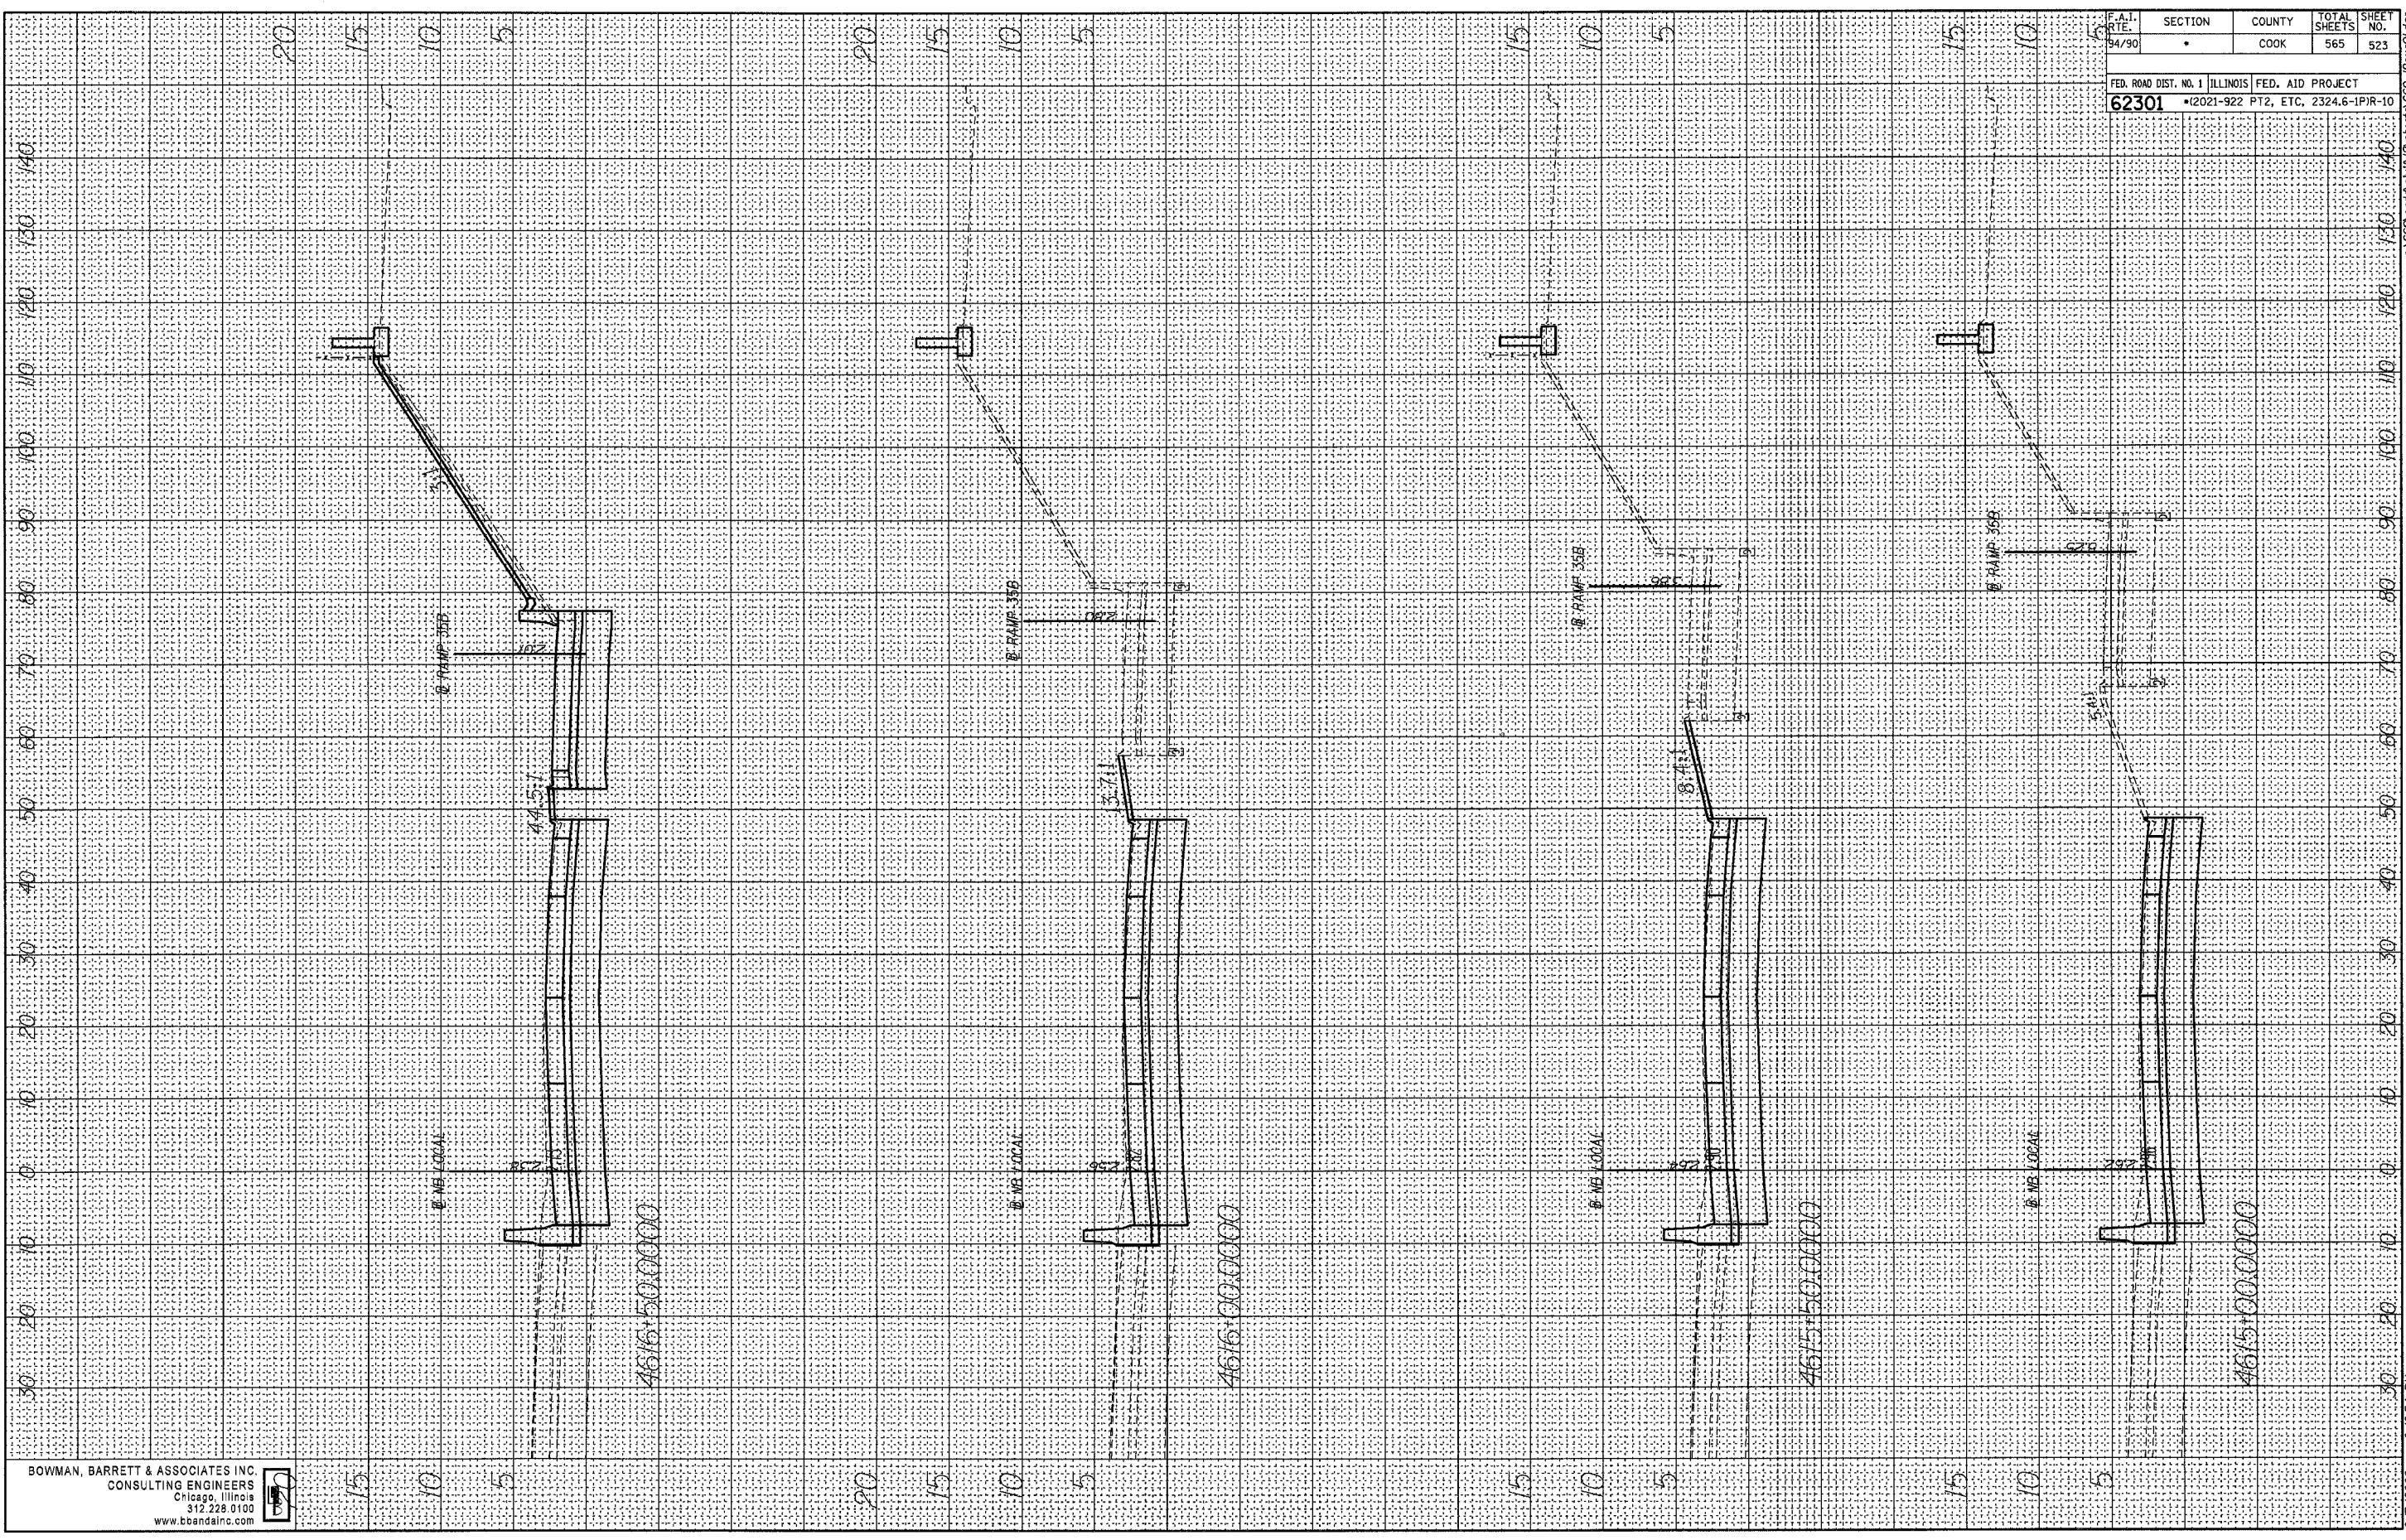

F.A.I. RT. NO.	SECTION	COUNTY	TOTAL SHEETS	SHEET NO.
94/90	*	COOK	565	523
FED. ROAD DIST. NO. 1 ILLINOIS FED. AID PROJECT				
62301 * (2021-922 PT2, ETC. 2324.6-IPR-10				

BOWMAN, BARRETT & ASSOCIATES INC.
 CONSULTING ENGINEERS
 Chicago, Illinois
 312.228.0100
 www.bbanda.com



6/7/2006 6:46:54 PM T:\660\road\ch\1\B\Sheets\660_7Bx60.dgn