


FINAL SURVEY  
 SURVEYED BY  
 NOTE BOOK NO.  
 TEMPLATE AREAS CHECKED  
 DATE

ORIGINAL SURVEY  
 SURVEYED BY  
 NOTE BOOK NO.  
 TEMPLATE AREAS CHECKED  
 DATE

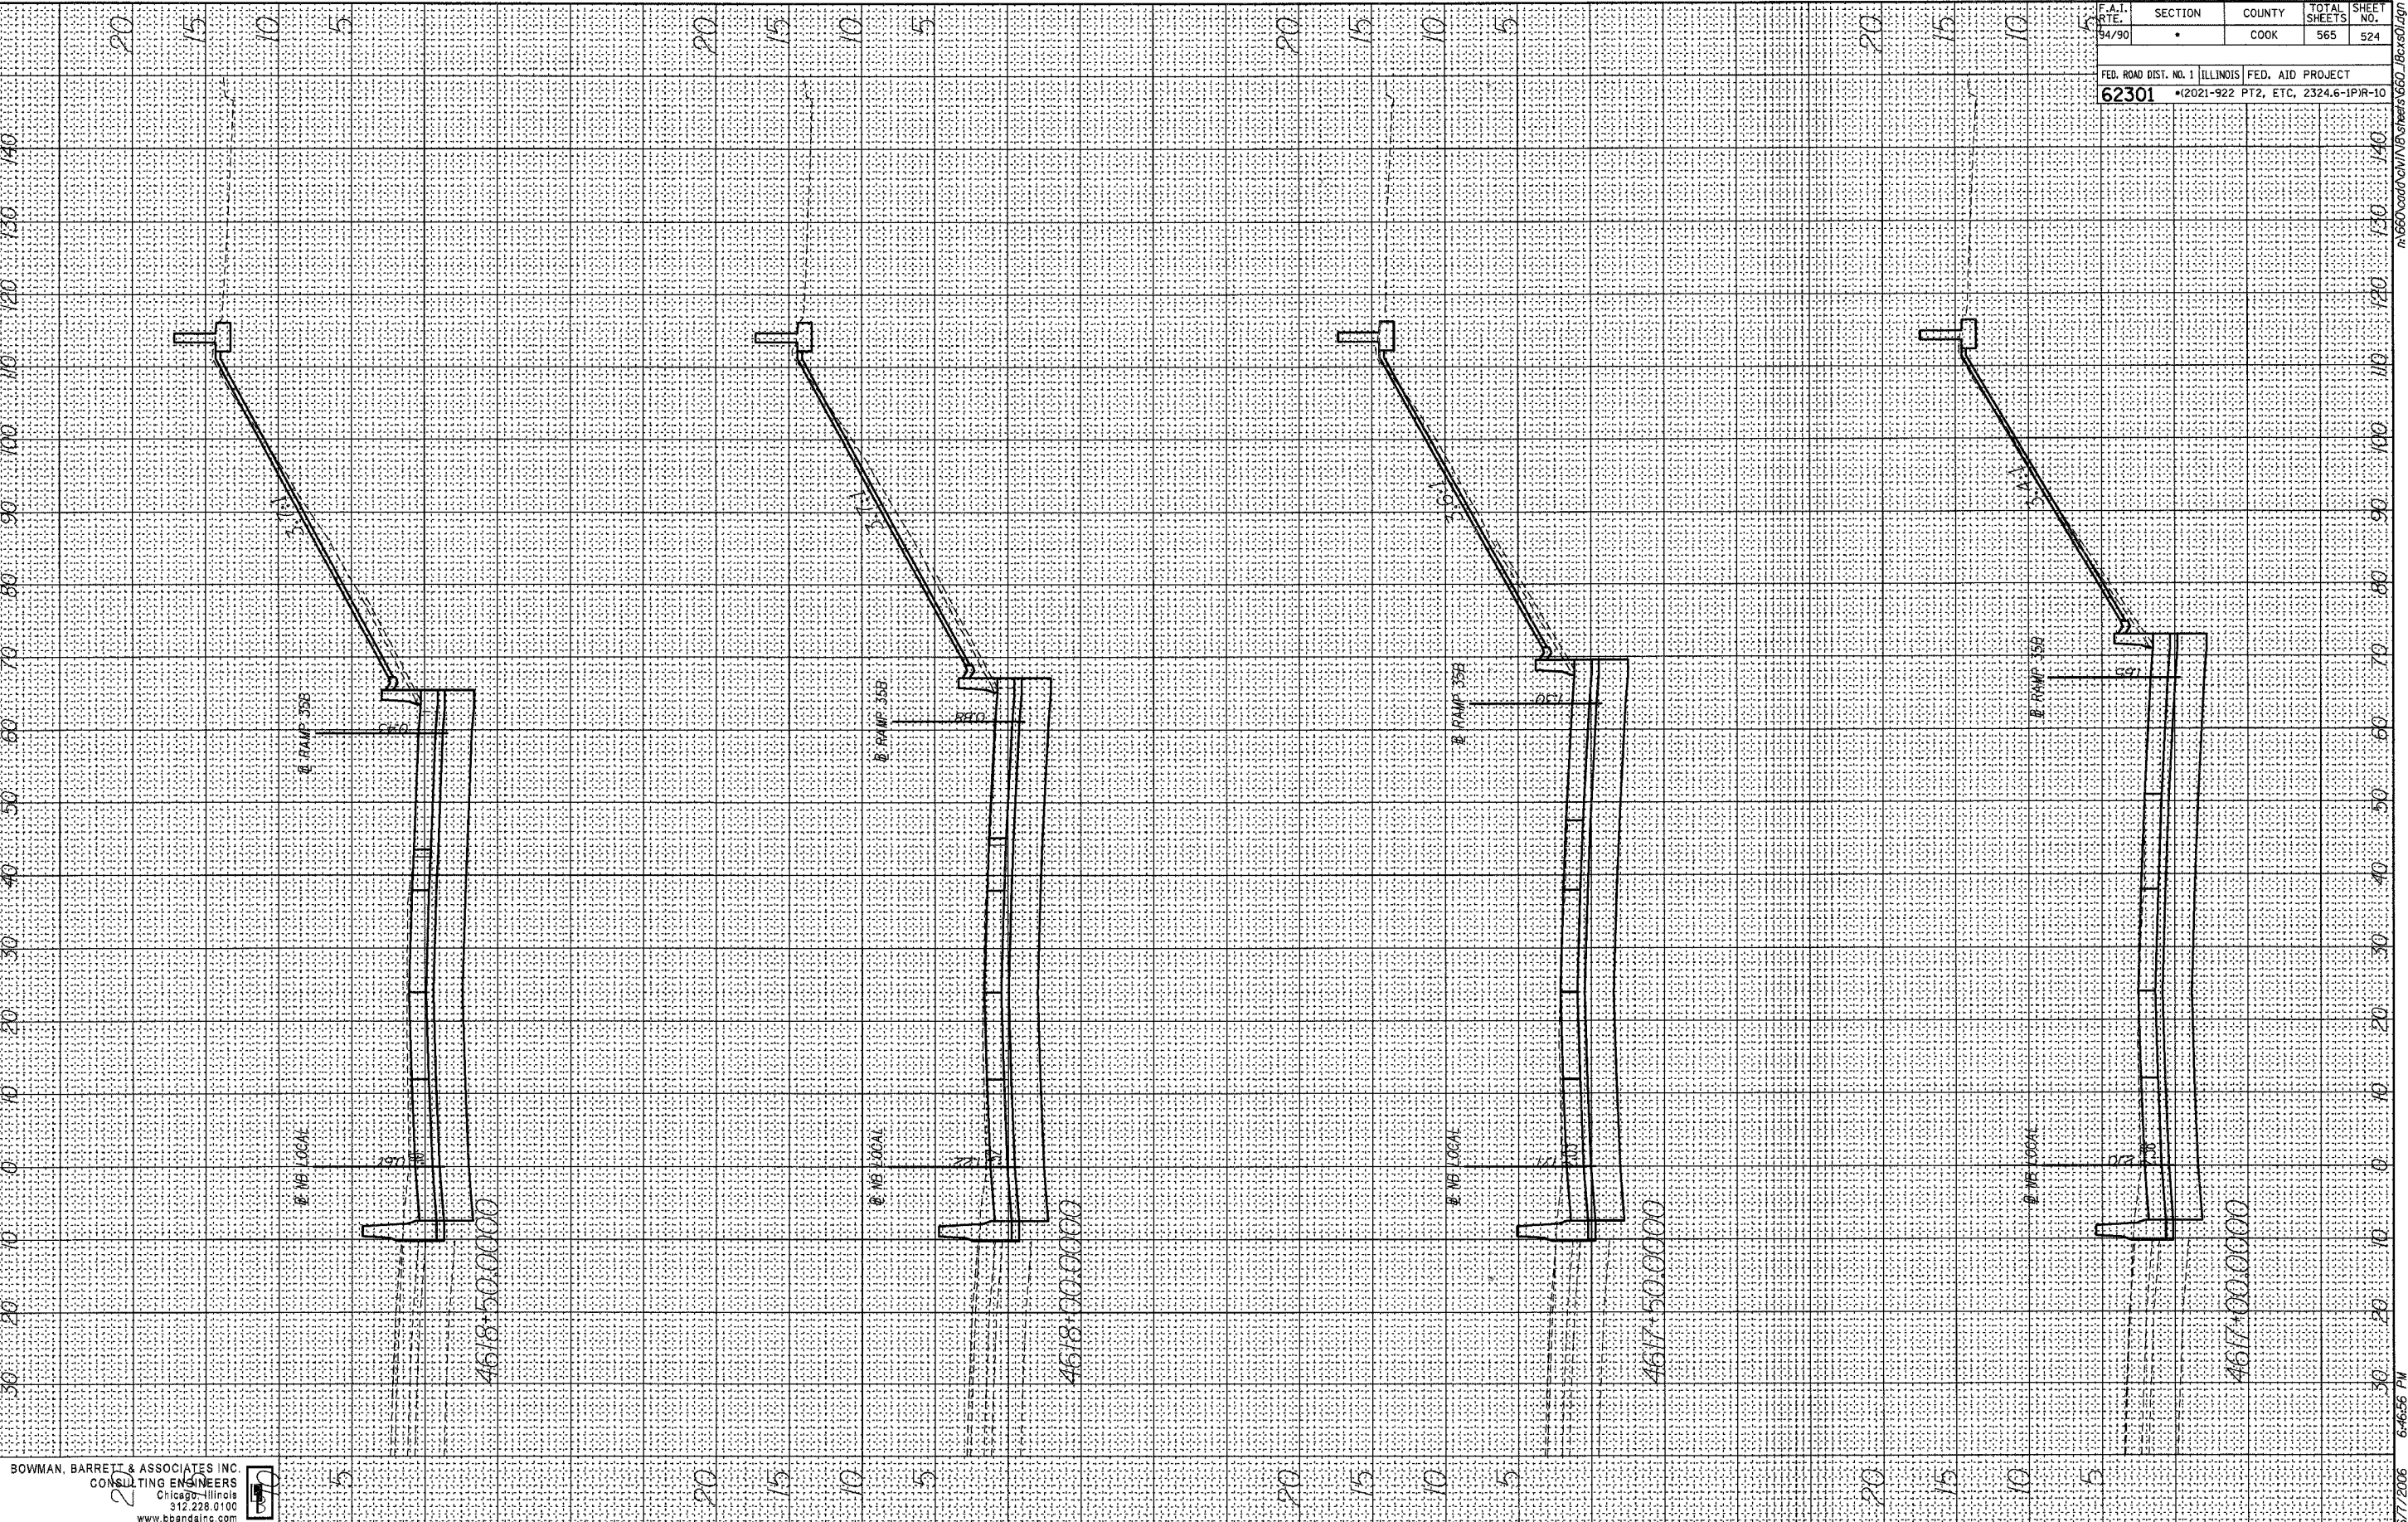

F.A.T. RTE.	SECTION	COUNTY	TOTAL SHEETS	SHEET NO.
94/90	*	COOK	565	524

FED. ROAD DIST. NO. 1	ILLINOIS	FED. AID PROJECT
62301		*12021-922 PT2, ETC, 2324.6-1PIR-10

BOWMAN, BARRETT & ASSOCIATES INC  
 CONSULTING ENGINEERS  
 Chicago - Illinois  
 312.228.0100  
 www.bbainc.com



6/7/2006 6:46:56 PM  
 n:\660\road\04\11\16\5\sheet524.dwg