


FINAL SURVEY
 SURVEYED BY _____ DATE _____
 NOTE BOOK NO. _____
 TEMPLATE AREAS CHECKED _____

ORIGINAL SURVEY
 SURVEYED BY _____ DATE _____
 NOTE BOOK NO. _____
 TEMPLATE AREAS CHECKED _____

F.A.T. RTE. 94/90	SECTION 0	COUNTY COOK	TOTAL SHEETS 565	SHEET NO. 526
FED. ROAD DIST. NO. 1		ILLINOIS FED. AID PROJECT		
62301		*2021-922 PT2, ETC, 2324.6-1PIR-10		

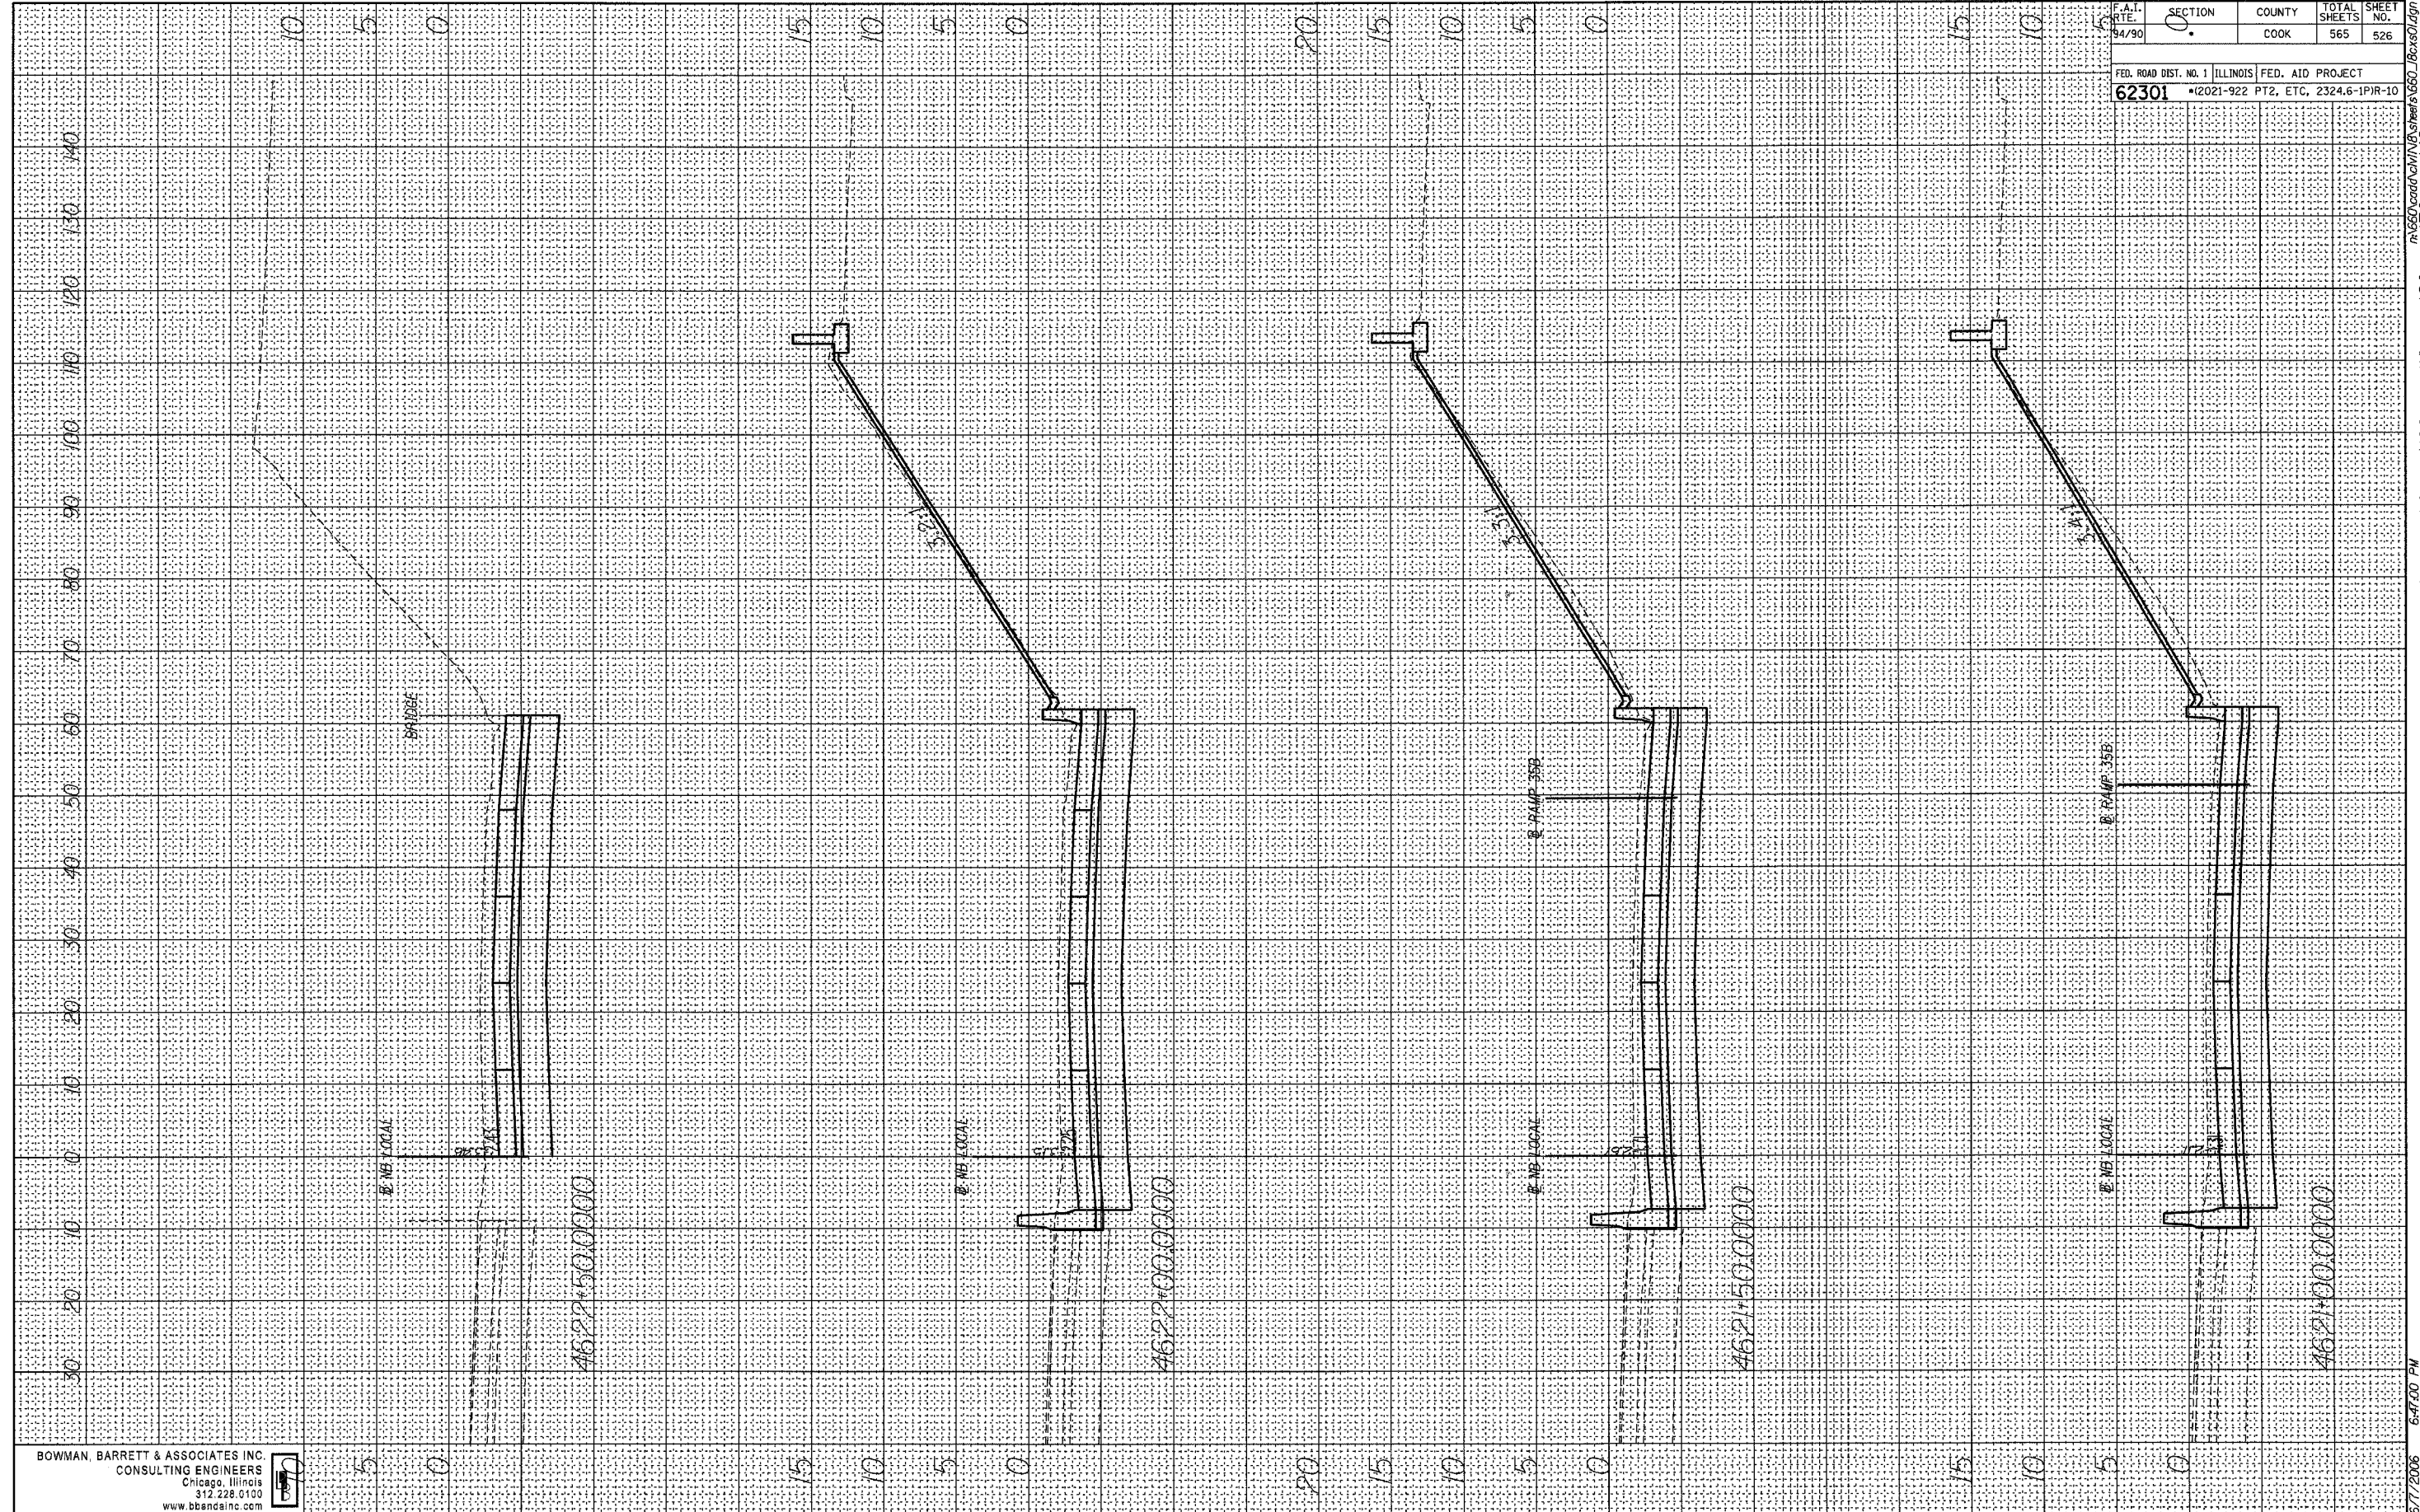

BOWMAN, BARRETT & ASSOCIATES INC.
 CONSULTING ENGINEERS
 Chicago, Illinois
 312.228.0100
 www.bbendinc.com



6-7-2006 6:47:00 PM
 n:\650\road\ch\118\sheet526.dwg