



F.A.I.	SECTION	COUNTY	TOTAL SHEETS	SHEET NO.
94/90	*	COOK	565	538
STA. 4530+00.00		TO STA. 4637+00.00		
FED. ROAD DIST. NO.	ILLINOIS	FED. AID PROJECT		

62301

PROFILE	DATE
SURVEYED	
PLOTTED	
CHECKED	
NOTE BOOK	
NO.	
STRUCTURE NOTATIONS	CHVD

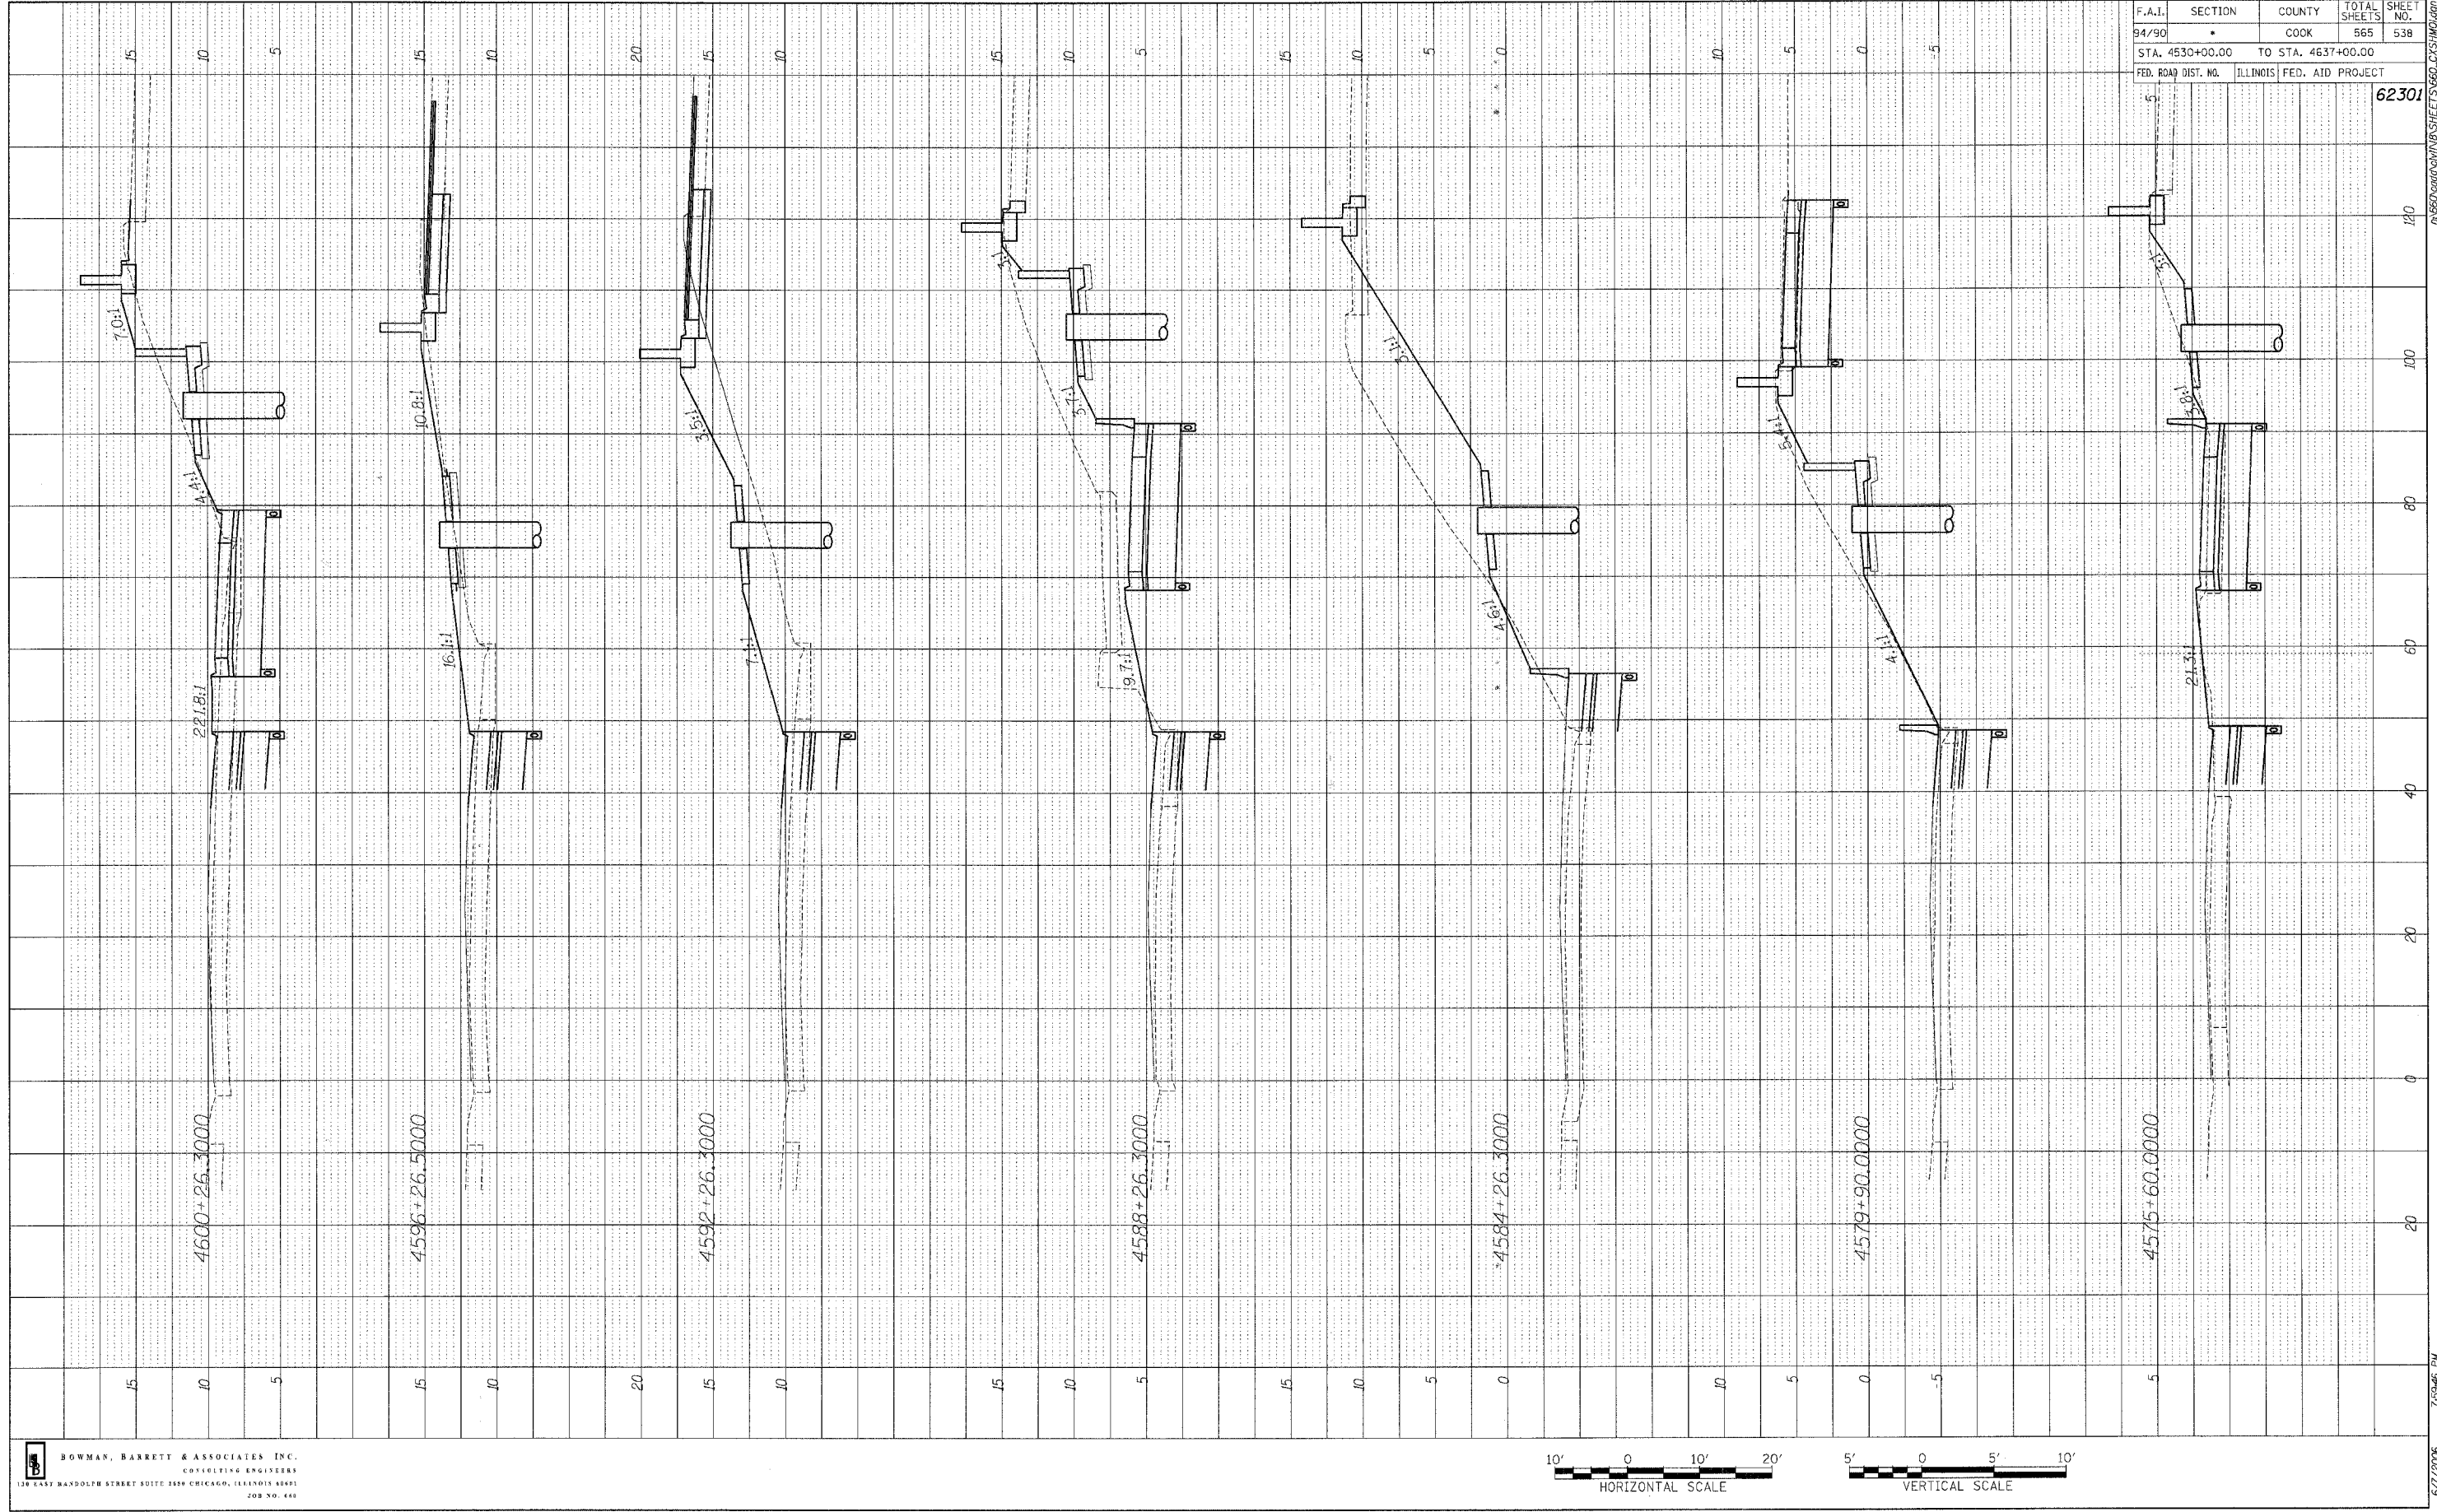

BOWMAN, BARRETT & ASSOCIATES INC.
 CONSULTING ENGINEERS
 138 EAST RANDOLPH STREET SUITE 3550 CHICAGO, ILLINOIS 60601
 708 NO. 440

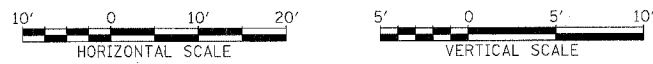

6/7/2006 7:59:46 PM