


F.A.I.	SECTION	COUNTY	TOTAL SHEETS	SHEET NO.
94/90		COOK	565	540
STA. 4530+00.00		TO STA. 4637+00.00		
FED. ROAD DIST. NO.		ILLINOIS FED. AID PROJECT		

62301

PROFILE	SURVEYED	BY	DATE
NOTE BOOK	GRADES CHECKED		
NO.	BY		
	DATE		

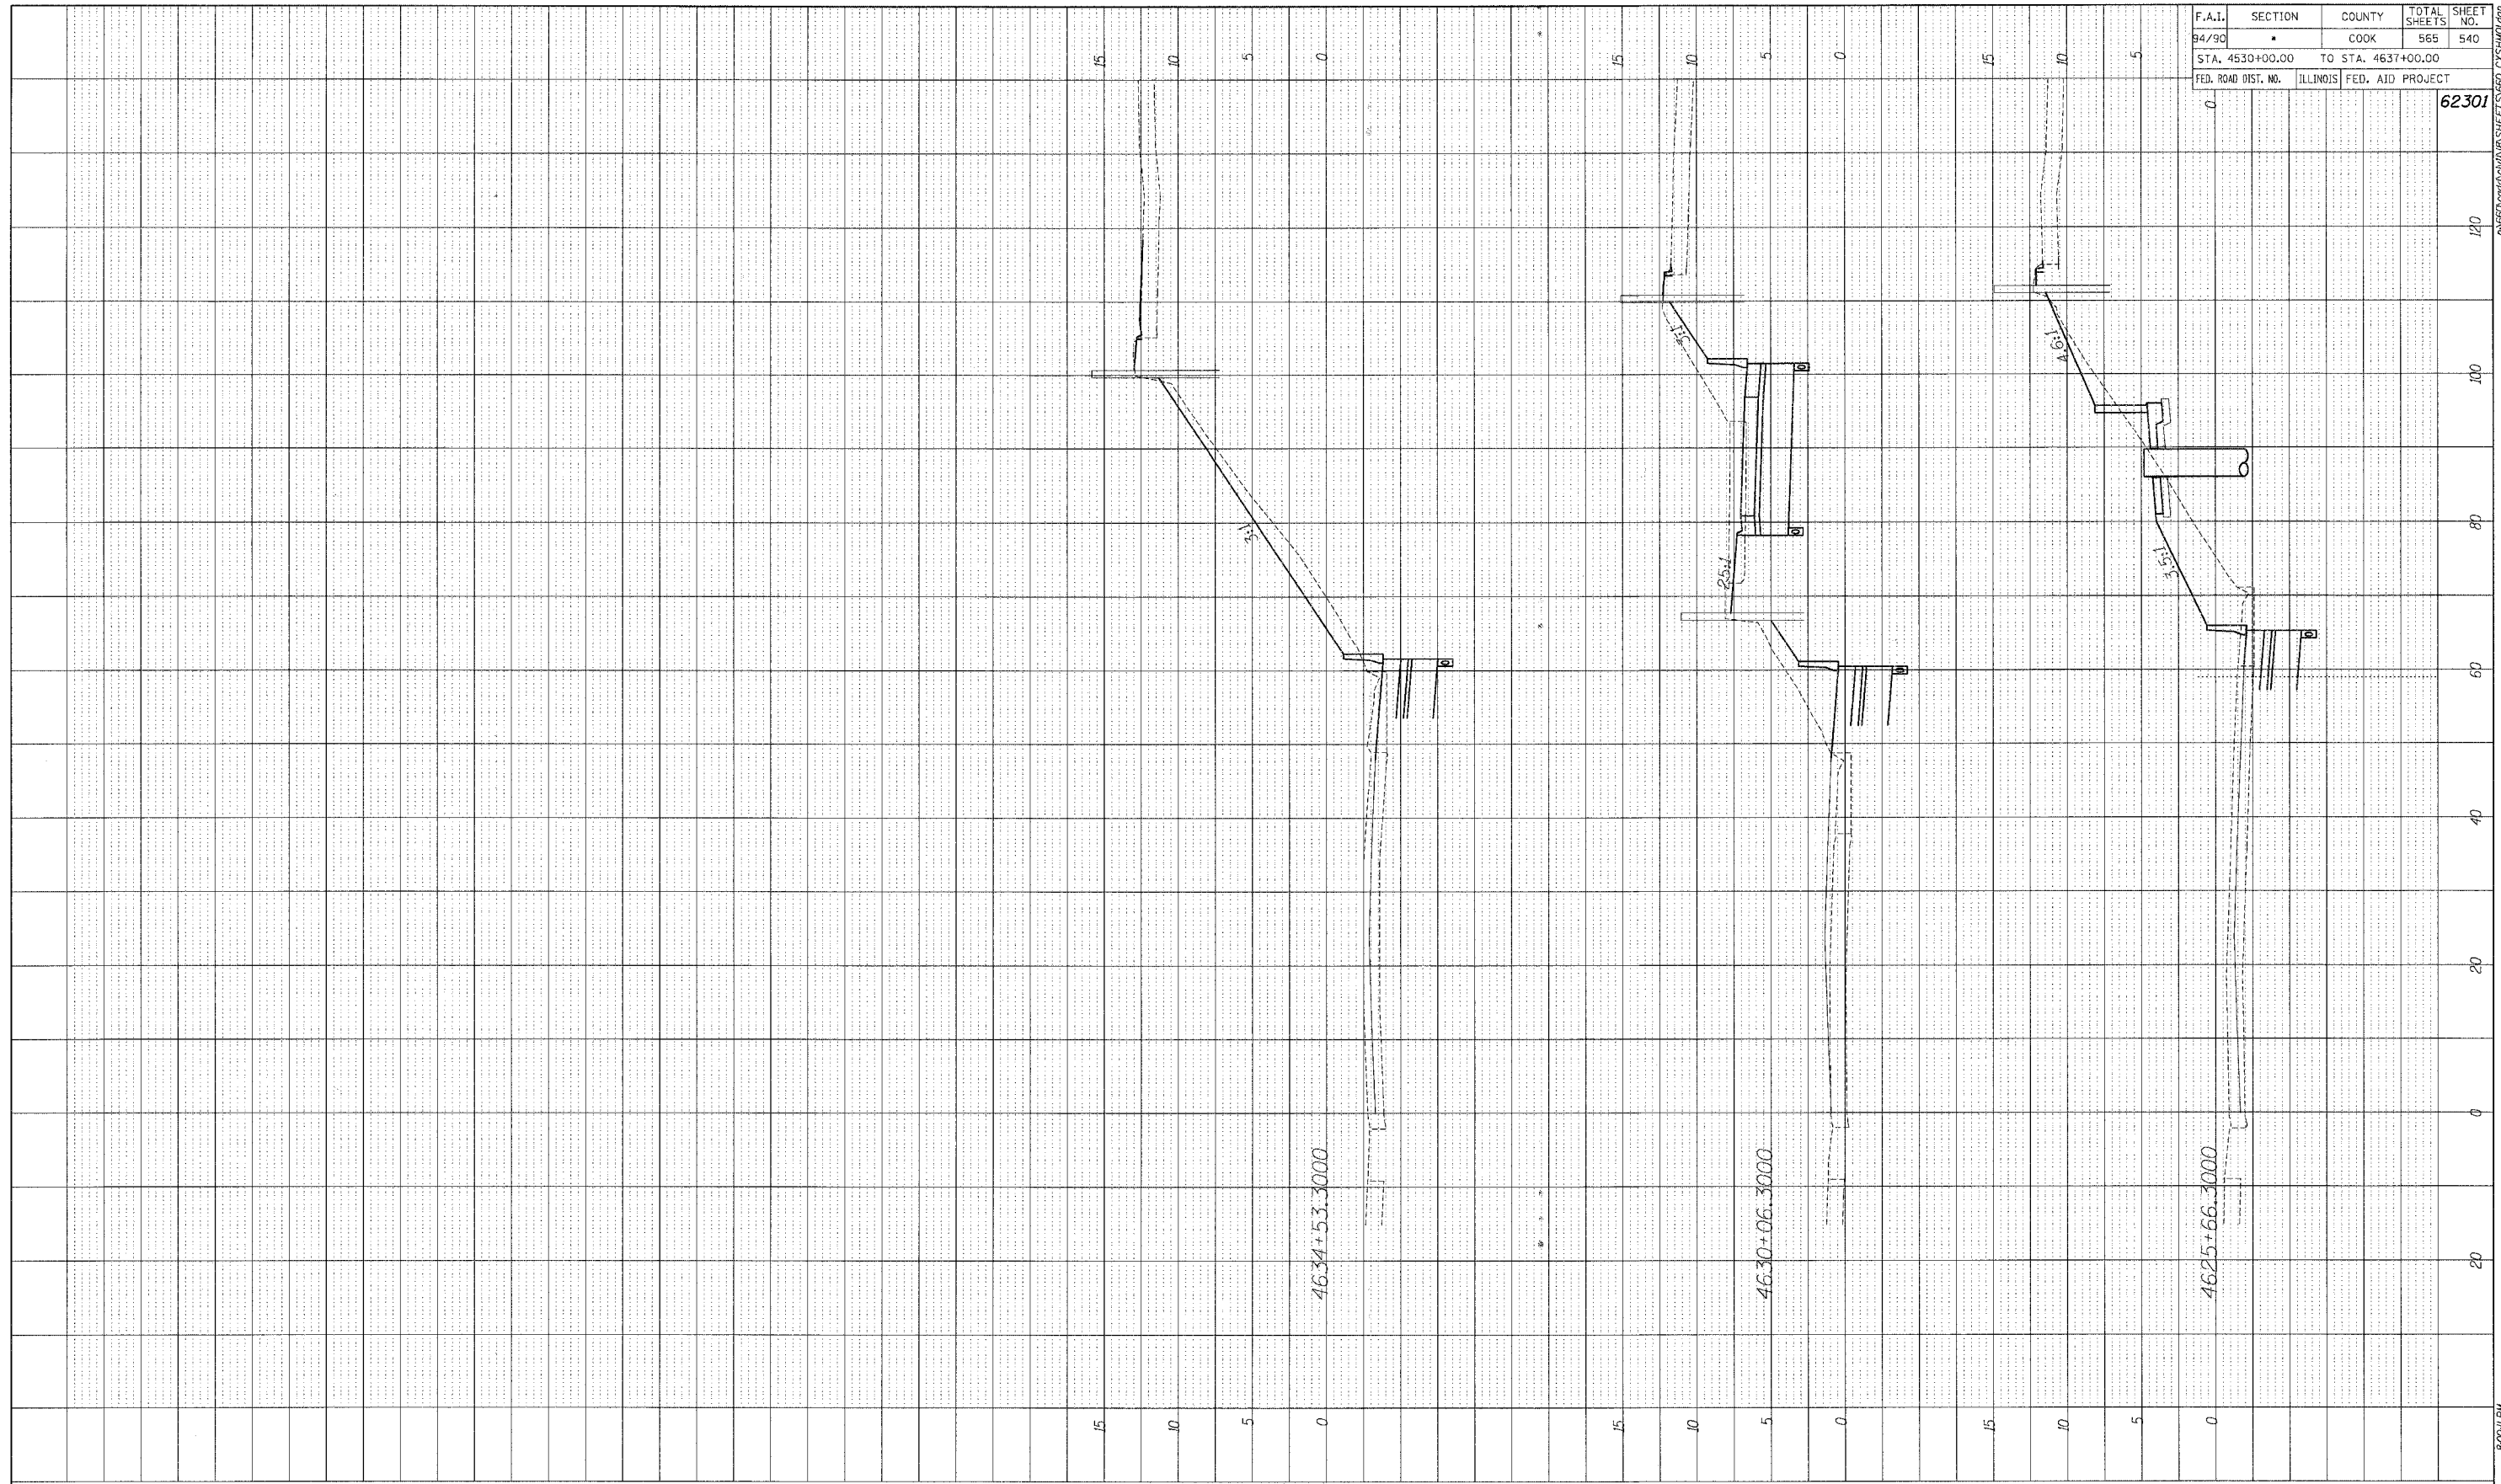

46.34+53.3000

46.30+66.3000

46.25+66.3000

