


F.A.I. RTE.	SECTION	COUNTY	TOTAL SHEETS	SHEET NO.
90/94	*	COOK	565	541
FED. ROAD DIST. NO. 1 ILLINOIS FED. AID PROJECT				
62301 • (2021-922 PT2 ETC 2324.6-1P) R-10				

FINAL SURVEY	DATE
REVISIONS	
NO.	

ORIGINAL SURVEY	DATE
REVISIONS	
NO.	

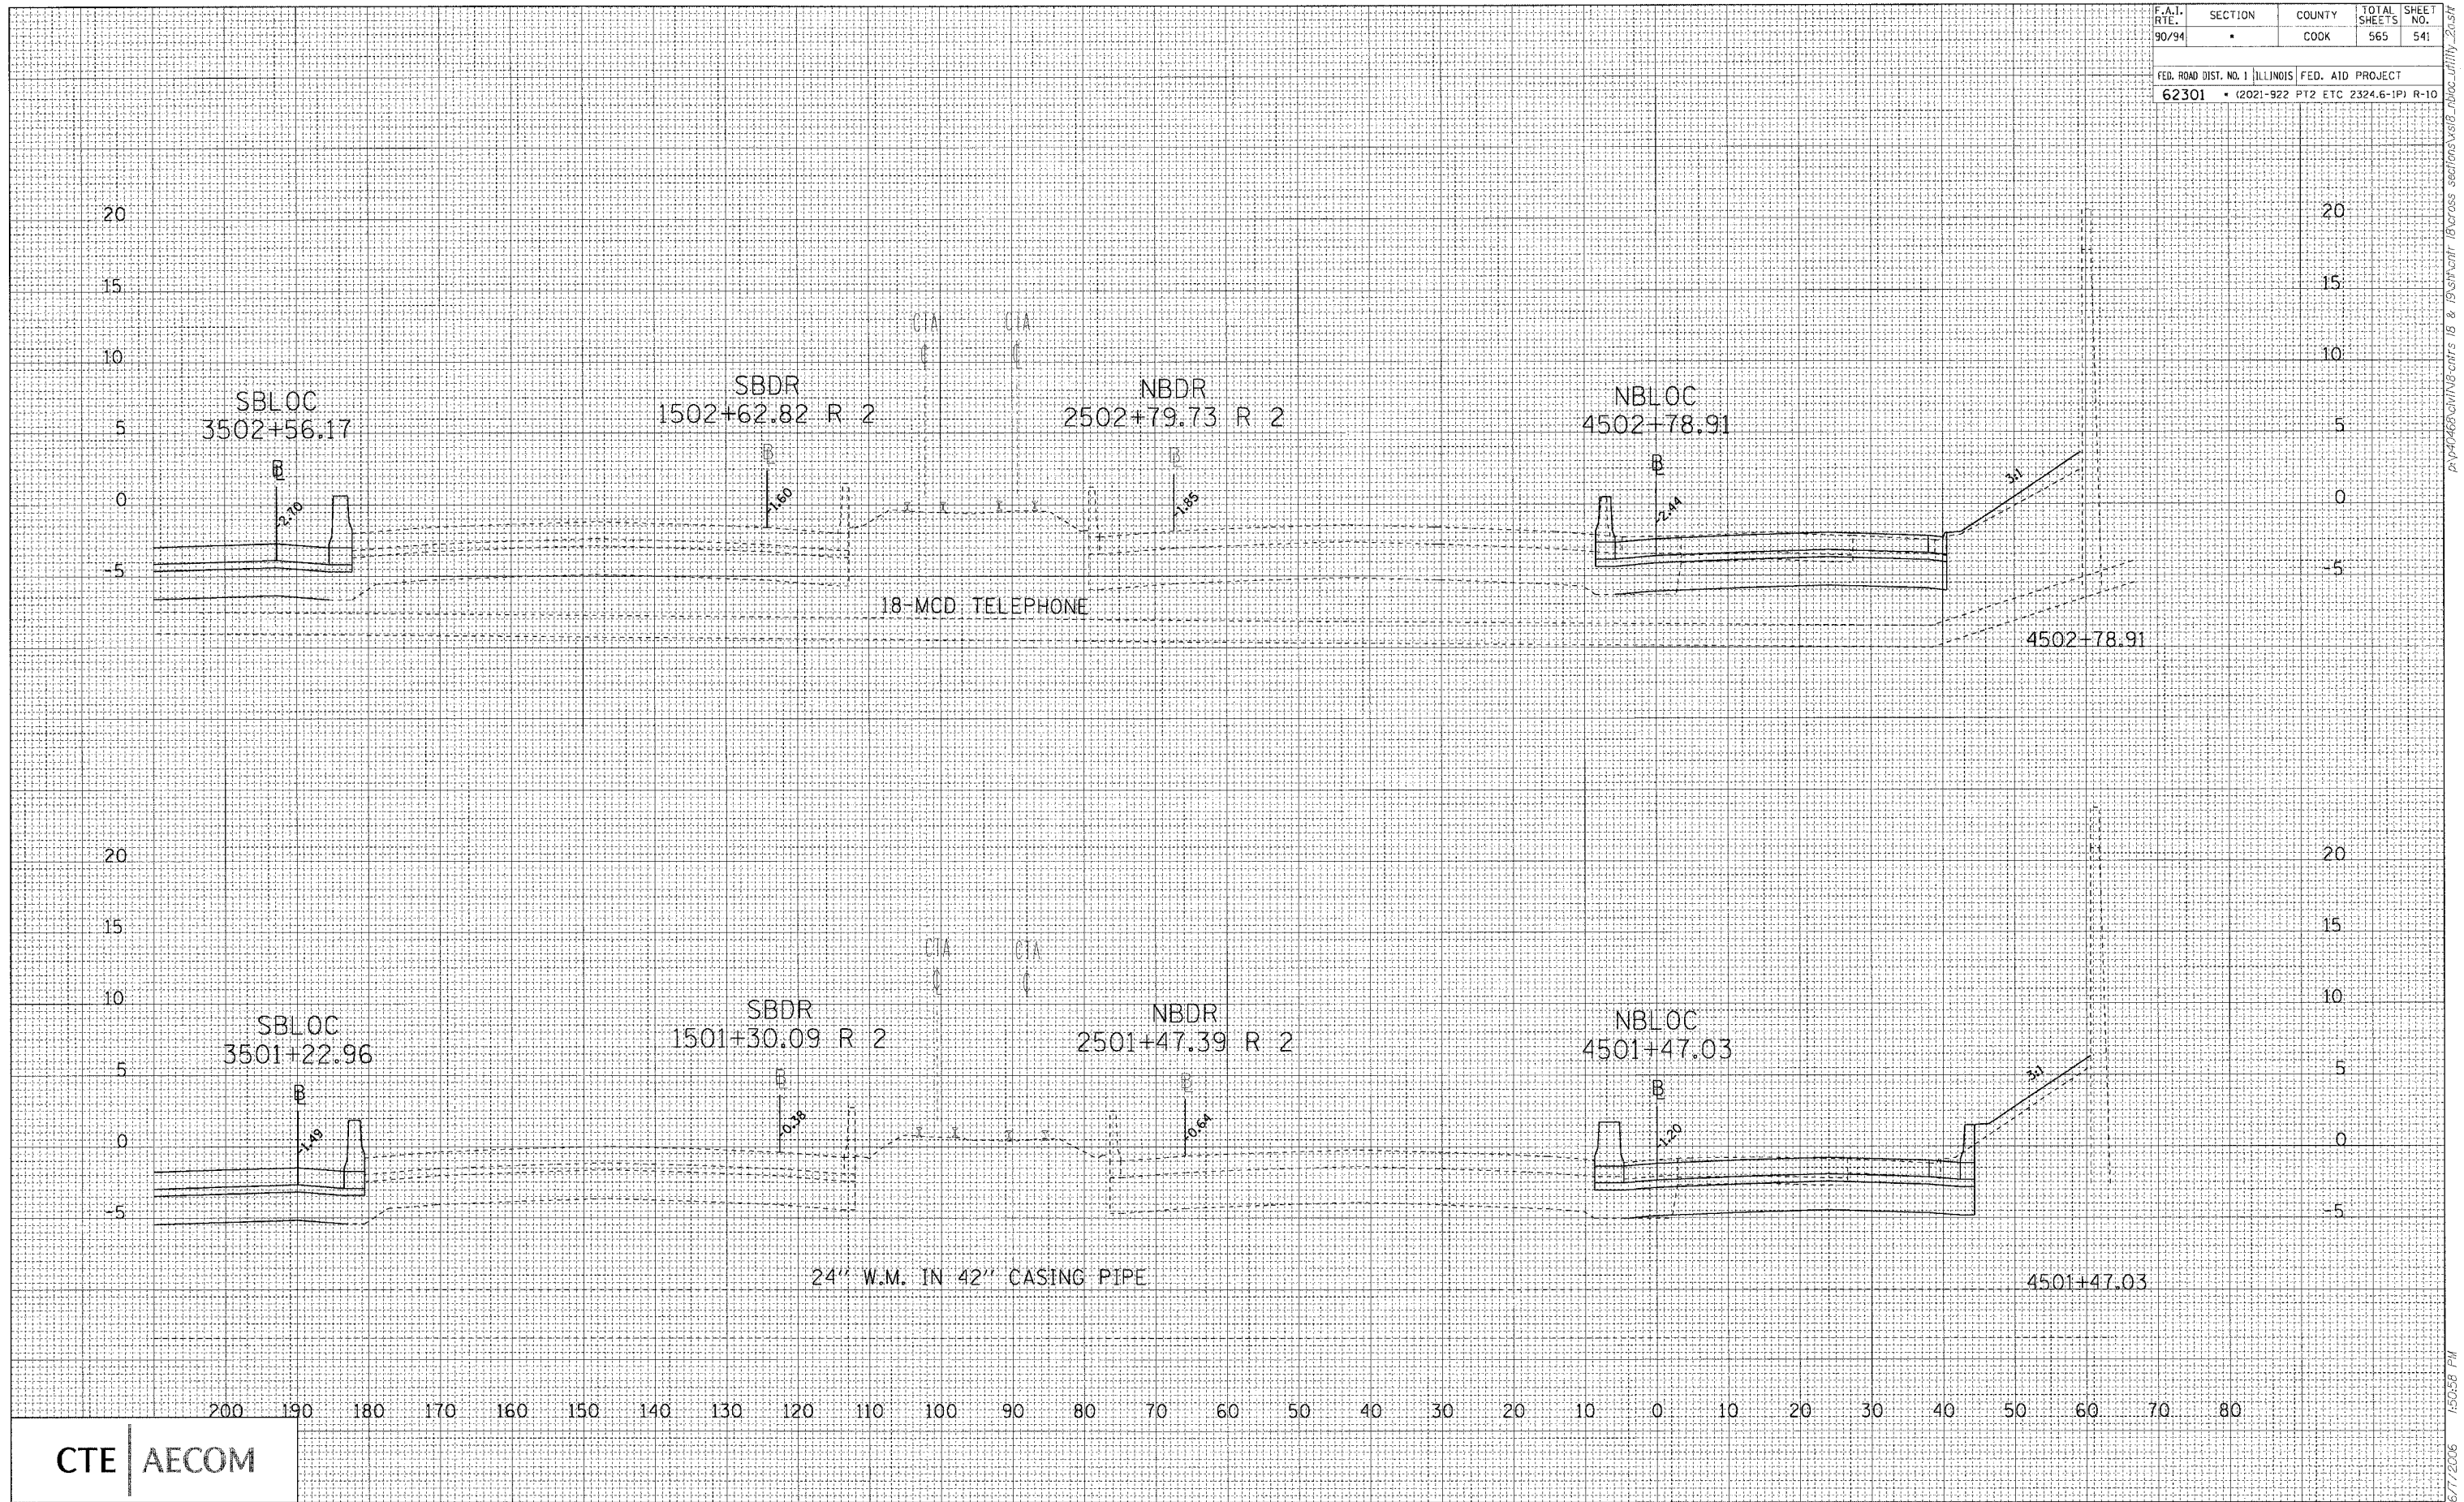

CTE | AECOM

P:\p\466\ch\NB-cmts 18 & 19\cvt\117\18cross sections\vis\B_nbloc_utility_2017.rvt