

F.A.T. RTE.	SECTION	COUNTY	TOTAL SHEETS	SHEET NO.
94/90	*	COOK	565	544
FED. ROAD DIST. NO. 1		ILLINOIS	FED. AID PROJECT	
			• (2021-922 PT2 ETC 2324.6-1PR-10	

DATE \_\_\_\_\_ BY \_\_\_\_\_

FINAL SURVEY \_\_\_\_\_

NOTE BOOK \_\_\_\_\_

NO. \_\_\_\_\_

SURVEYED \_\_\_\_\_

TEMPLATE \_\_\_\_\_

AREAS \_\_\_\_\_

AREAS CHECKED \_\_\_\_\_

DATE \_\_\_\_\_ BY \_\_\_\_\_

ORIGINAL SURVEY \_\_\_\_\_

NOTE BOOK \_\_\_\_\_


NO. \_\_\_\_\_

SURVEYED \_\_\_\_\_

TEMPLATE \_\_\_\_\_

AREAS \_\_\_\_\_

AREAS CHECKED \_\_\_\_\_

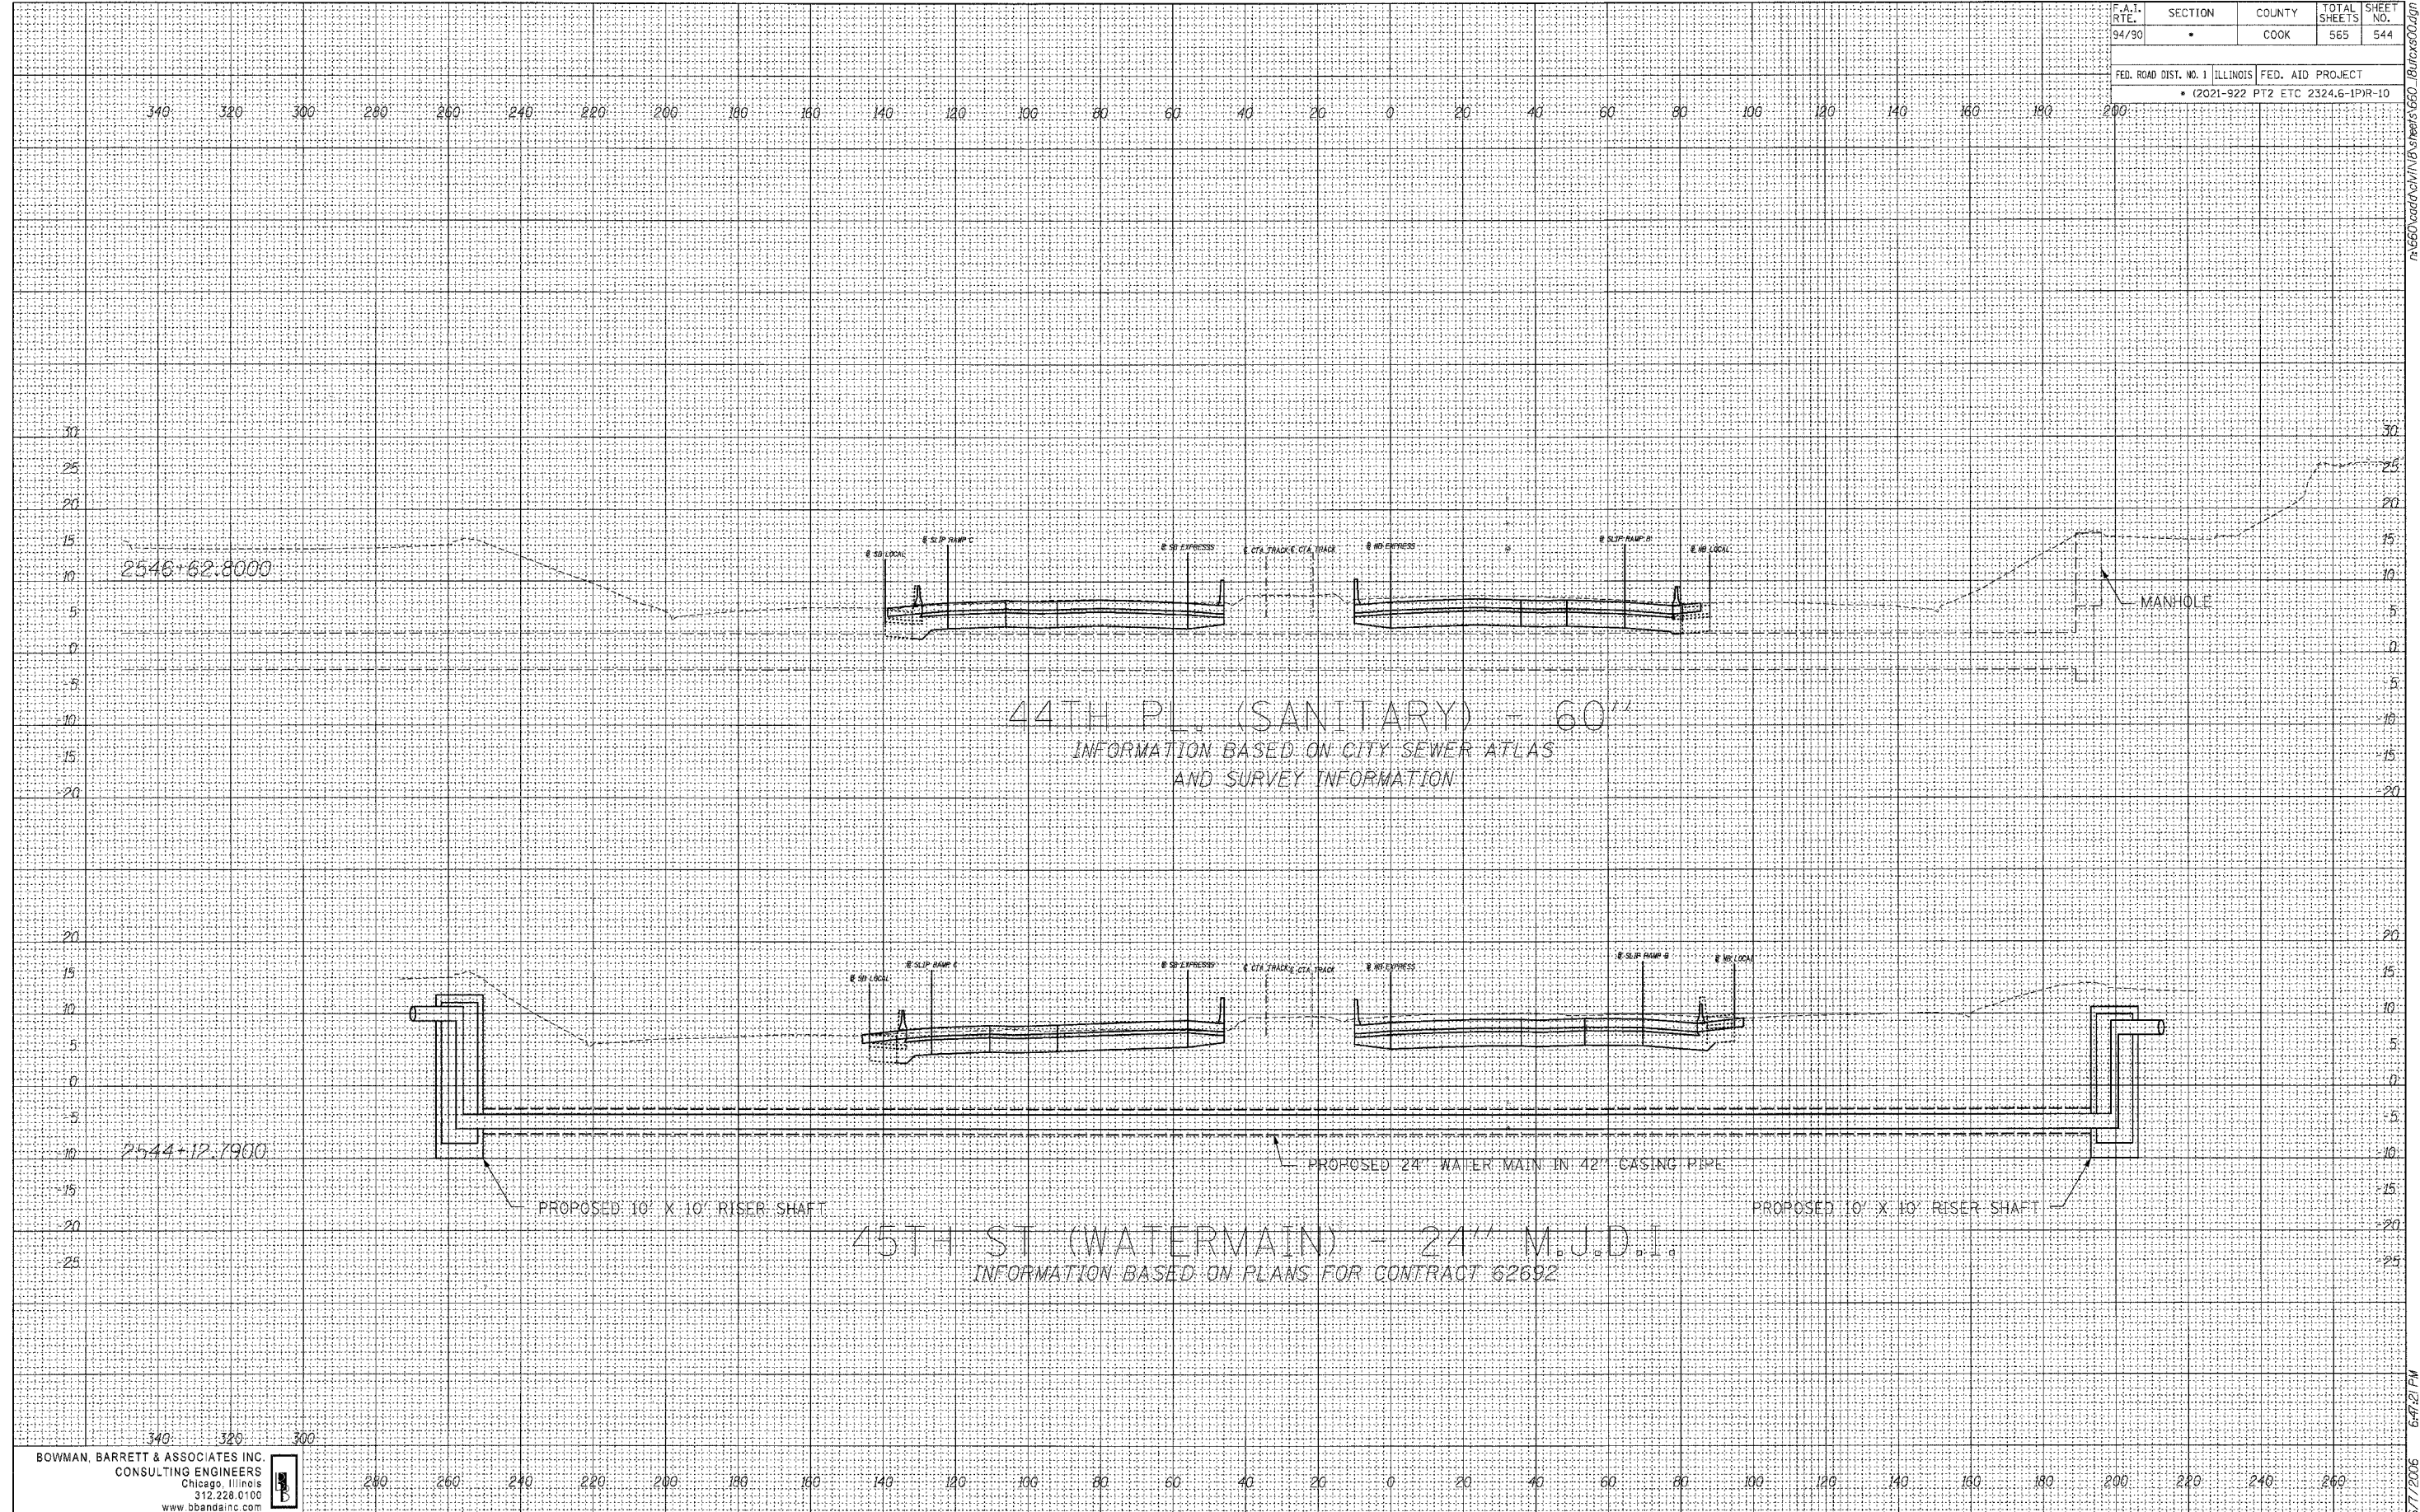

na560\cad\civil\IB\Sheets\660\_18\18x500.dgn

6/7/2006 6:47:21 PM