


F.A.J. RTE.	SECTION	COUNTY	TOTAL SHEETS	SHEET NO.
94	*	COOK	565	553
STA.	TO STA.			
FED. ROAD DIST. NO.	ILLINOIS FED. AID PROJECT			
* - PENDING I.D.O.T. PROGRAMMING				




PLAN	DATE
NO.	
NOTE BOOK	
BY	
CHECKED	
DATE	
PROJECT	
FILE NAME	

PROFILE	DATE
NO.	
NOTE BOOK	
BY	
CHECKED	
DATE	
PROJECT	
FILE NAME	

\\p0468\vol\1\02-dc\sh1\soil\profile\468sh05\_12.sh1  
11/27/2005

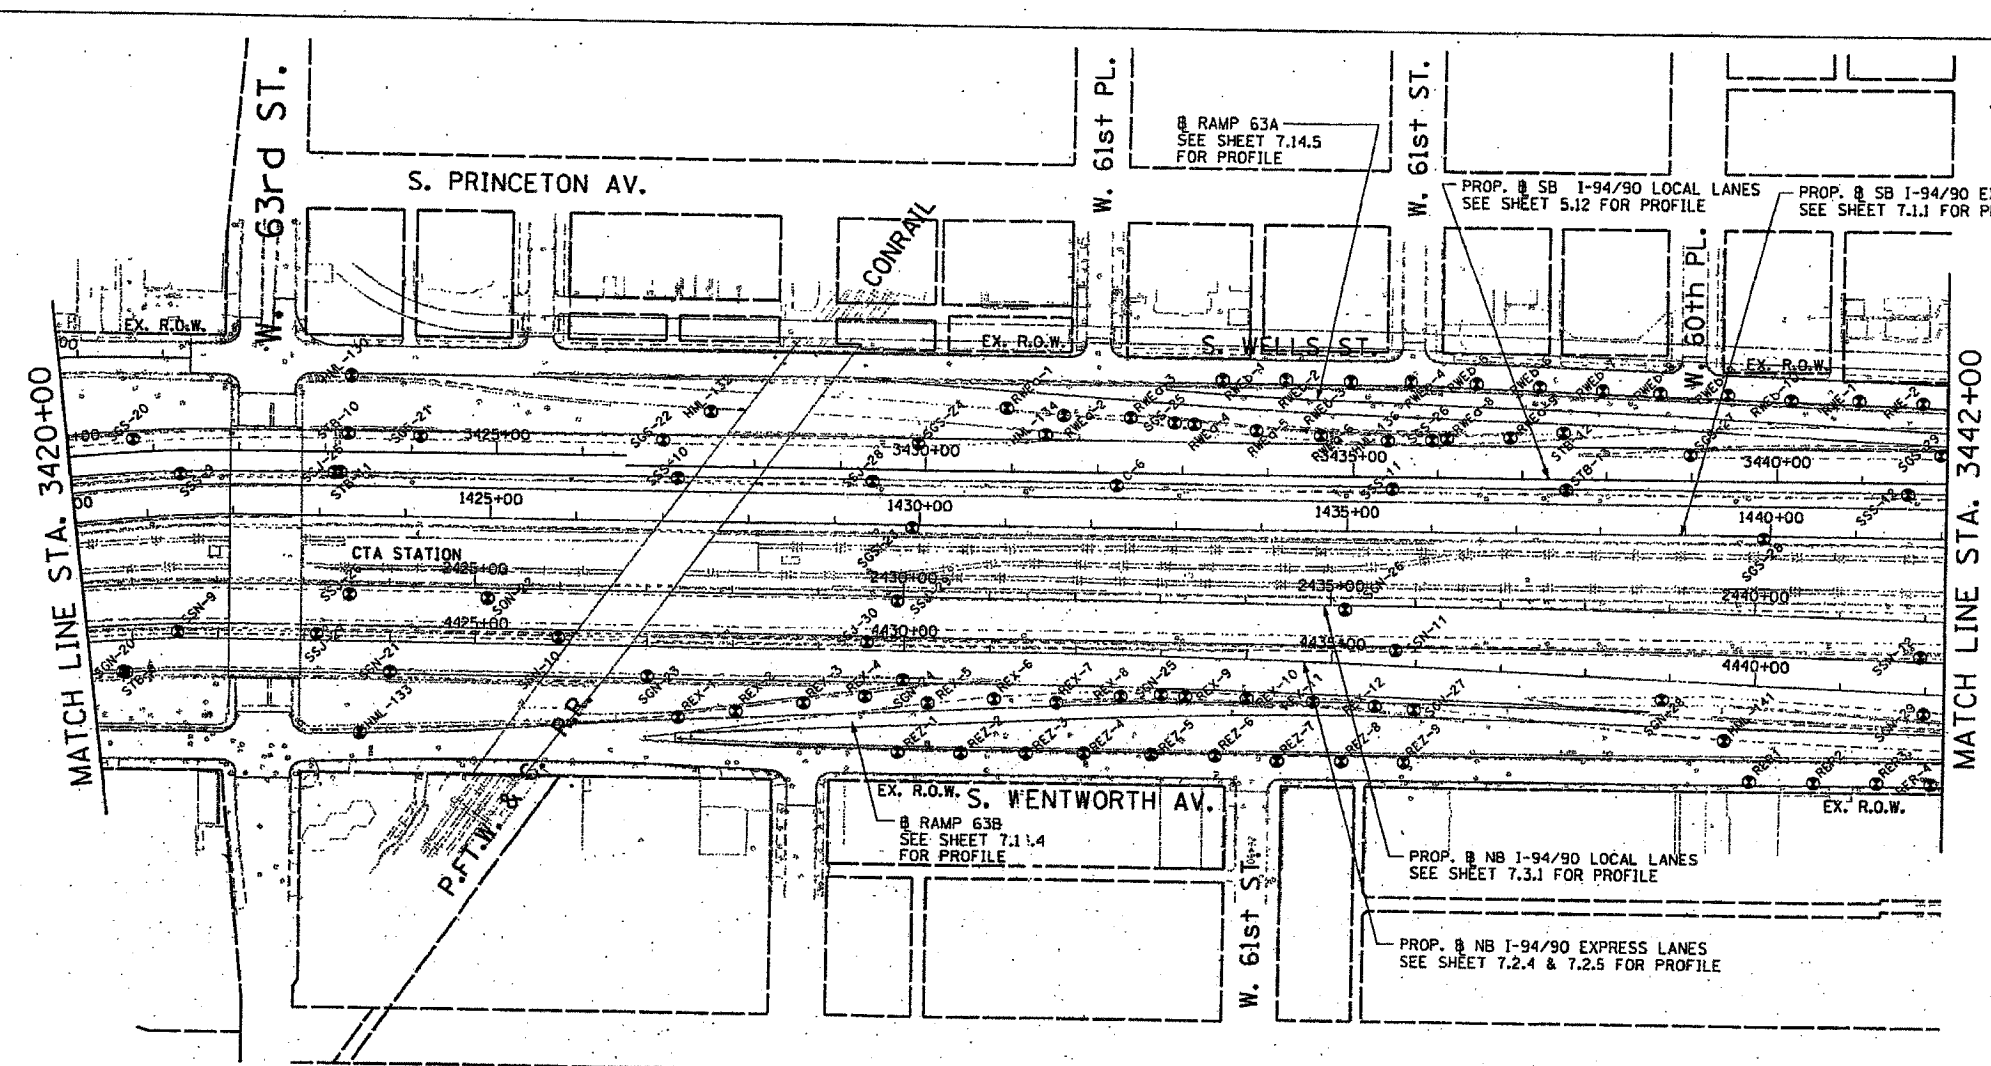

- LEGEND FOR BORINGS
- HML : HIGH MAST LIGHT POLE
  - RED : RETAINING WALL, EAST SIDE, WALL-D
  - REW : RETAINING WALL, EAST SIDE, WALL-W
  - RWC : RETAINING WALL, WEST SIDE, WALL-C
  - RWL : RETAINING WALL, WEST SIDE, WALL-L
  - SIA : RETAINING WALL, INTERCHANGE, WALL IA
  - SSN : STORM SEWER, NORTHBOUND
  - SSS : STORM SEWER, SOUTHBOUND
  - SSJ : STORM SEWER, JACKING
  - STB : SIGN STRUCTURE
  - SSB : BRIDGE
  - SEW.SWV : BRIDGE
  - SGN : SUBGRADE, NORTHBOUND
  - SGS : SUBGRADE, SOUTHBOUND
  - BRN : 47th ST. RAMP
  - C : CORING

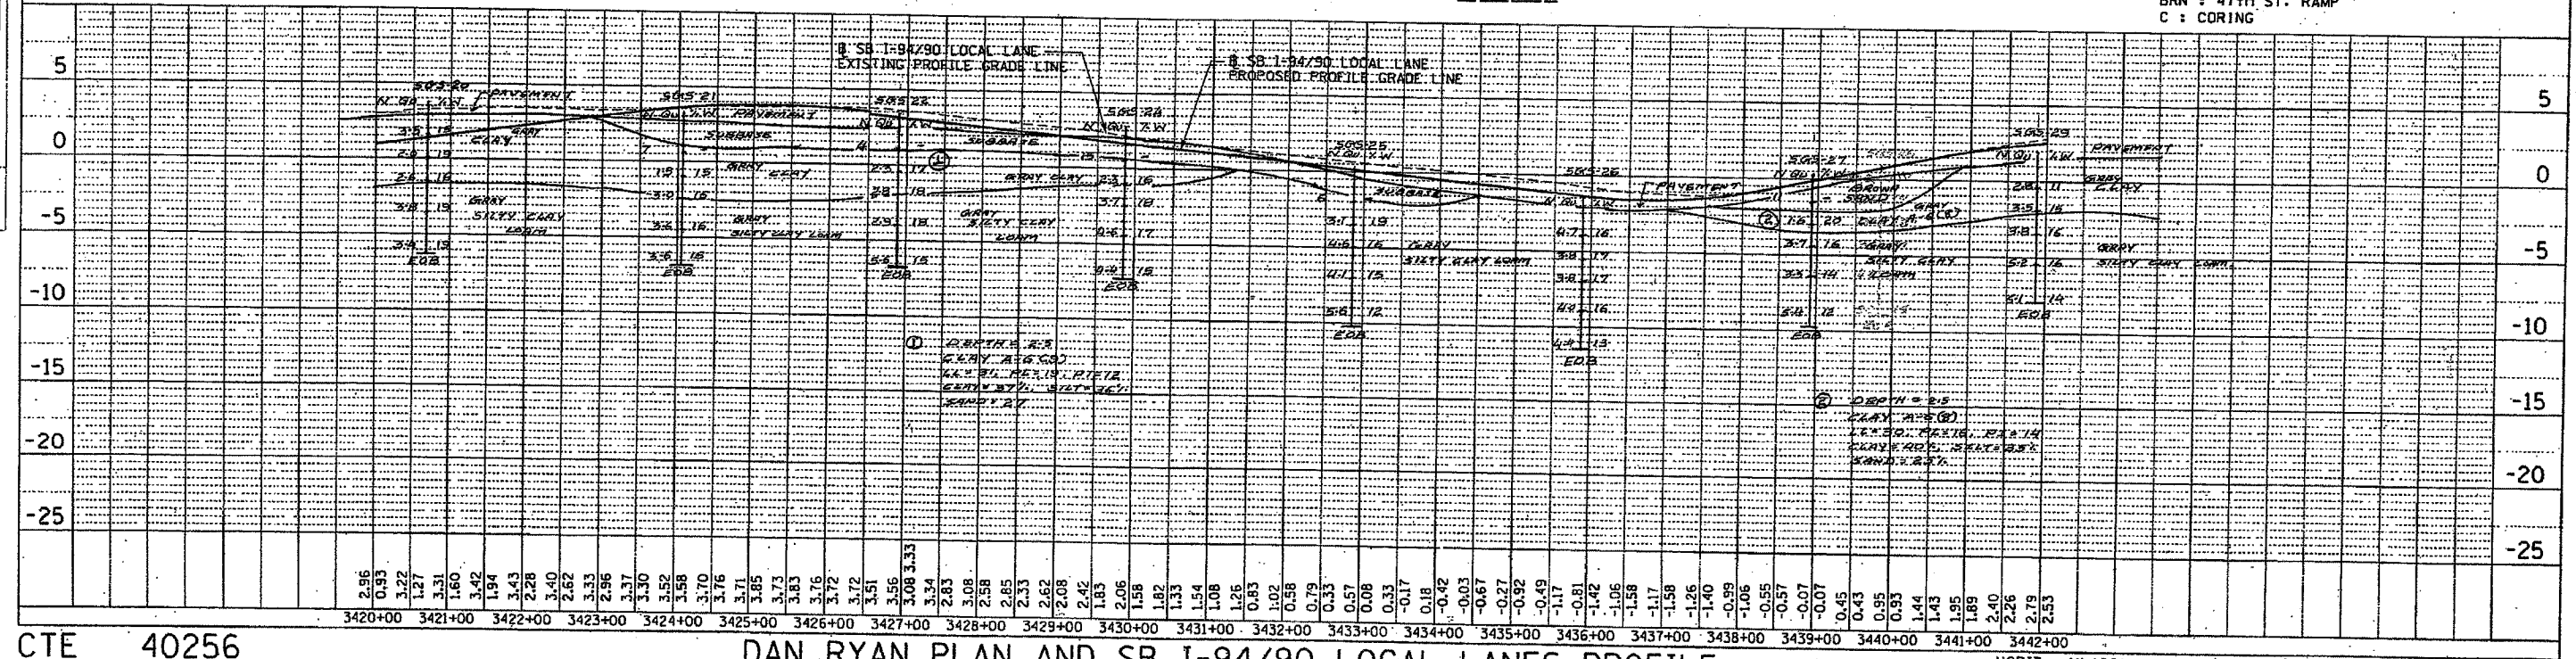

CTE 40256 DAN RYAN PLAN AND SB I-94/90 LOCAL LANES PROFILE SCALE: HORIZ. 1"=100' VERT. 1"=5' EXHIBIT NO. 5.12