



F.A.J. RTE. 94	SECTION #	COUNTY COOK	TOTAL SHEETS 565	SHEET NO. 557
STA. TO STA.		FED. ROAD DIST. NO. ILLINOIS FED. AID PROJECT		
* - PENDING I.D.O.T. PROGRAMMING				

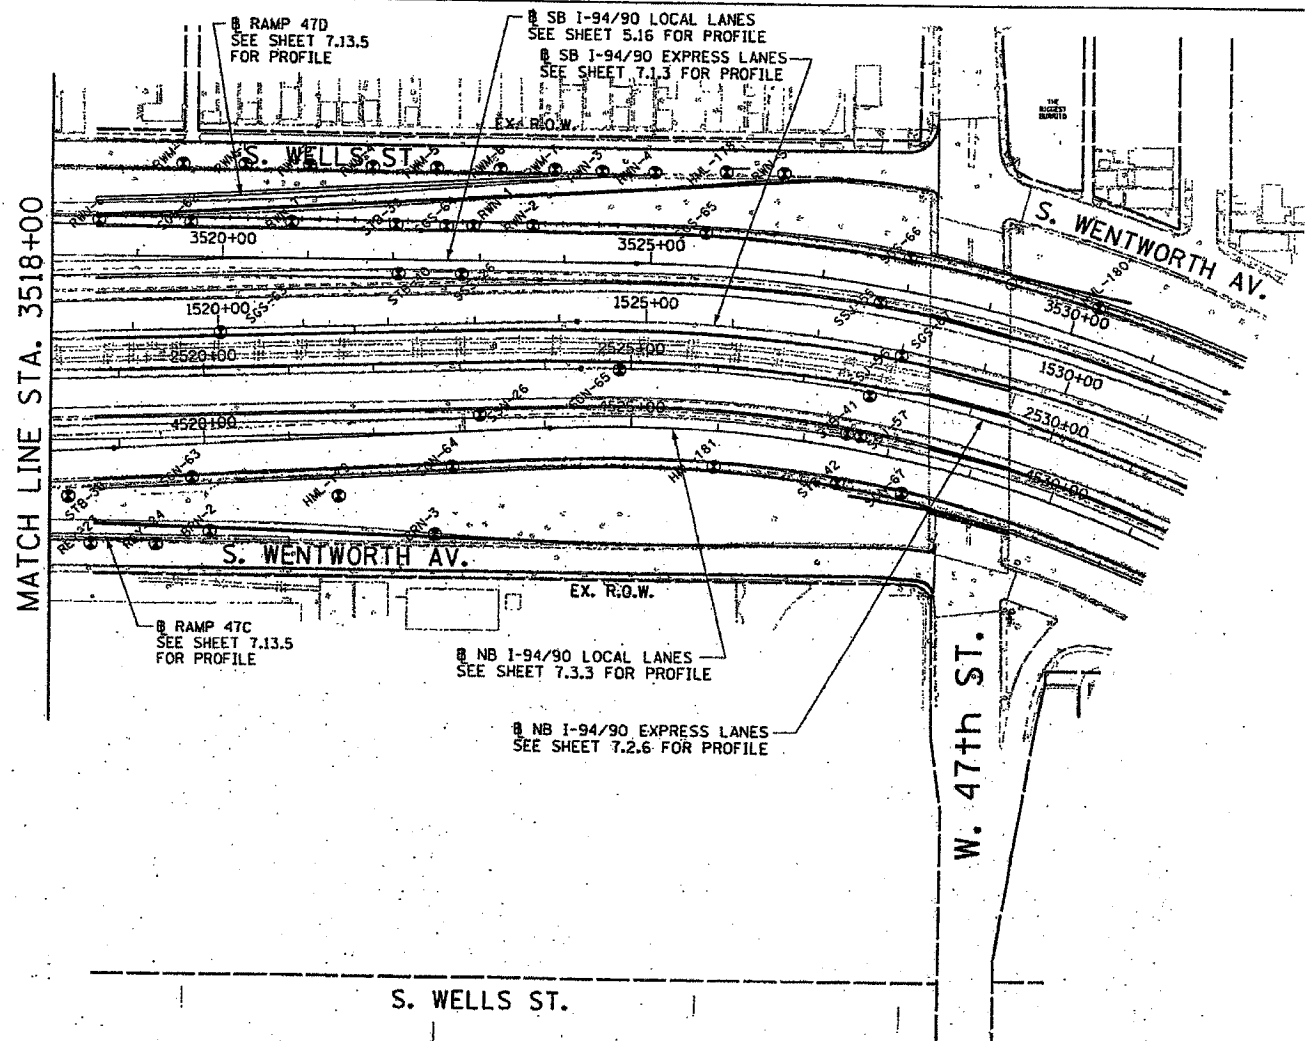

PLAN	DATE
BY	
REVISION	
NO. 1	DATE
NO. 2	DATE
NO. 3	DATE
NO. 4	DATE
NO. 5	DATE
NO. 6	DATE
NO. 7	DATE
NO. 8	DATE
NO. 9	DATE
NO. 10	DATE

PROFILE	DATE
BY	
REVISION	
NO. 1	DATE
NO. 2	DATE
NO. 3	DATE
NO. 4	DATE
NO. 5	DATE
NO. 6	DATE
NO. 7	DATE
NO. 8	DATE
NO. 9	DATE
NO. 10	DATE

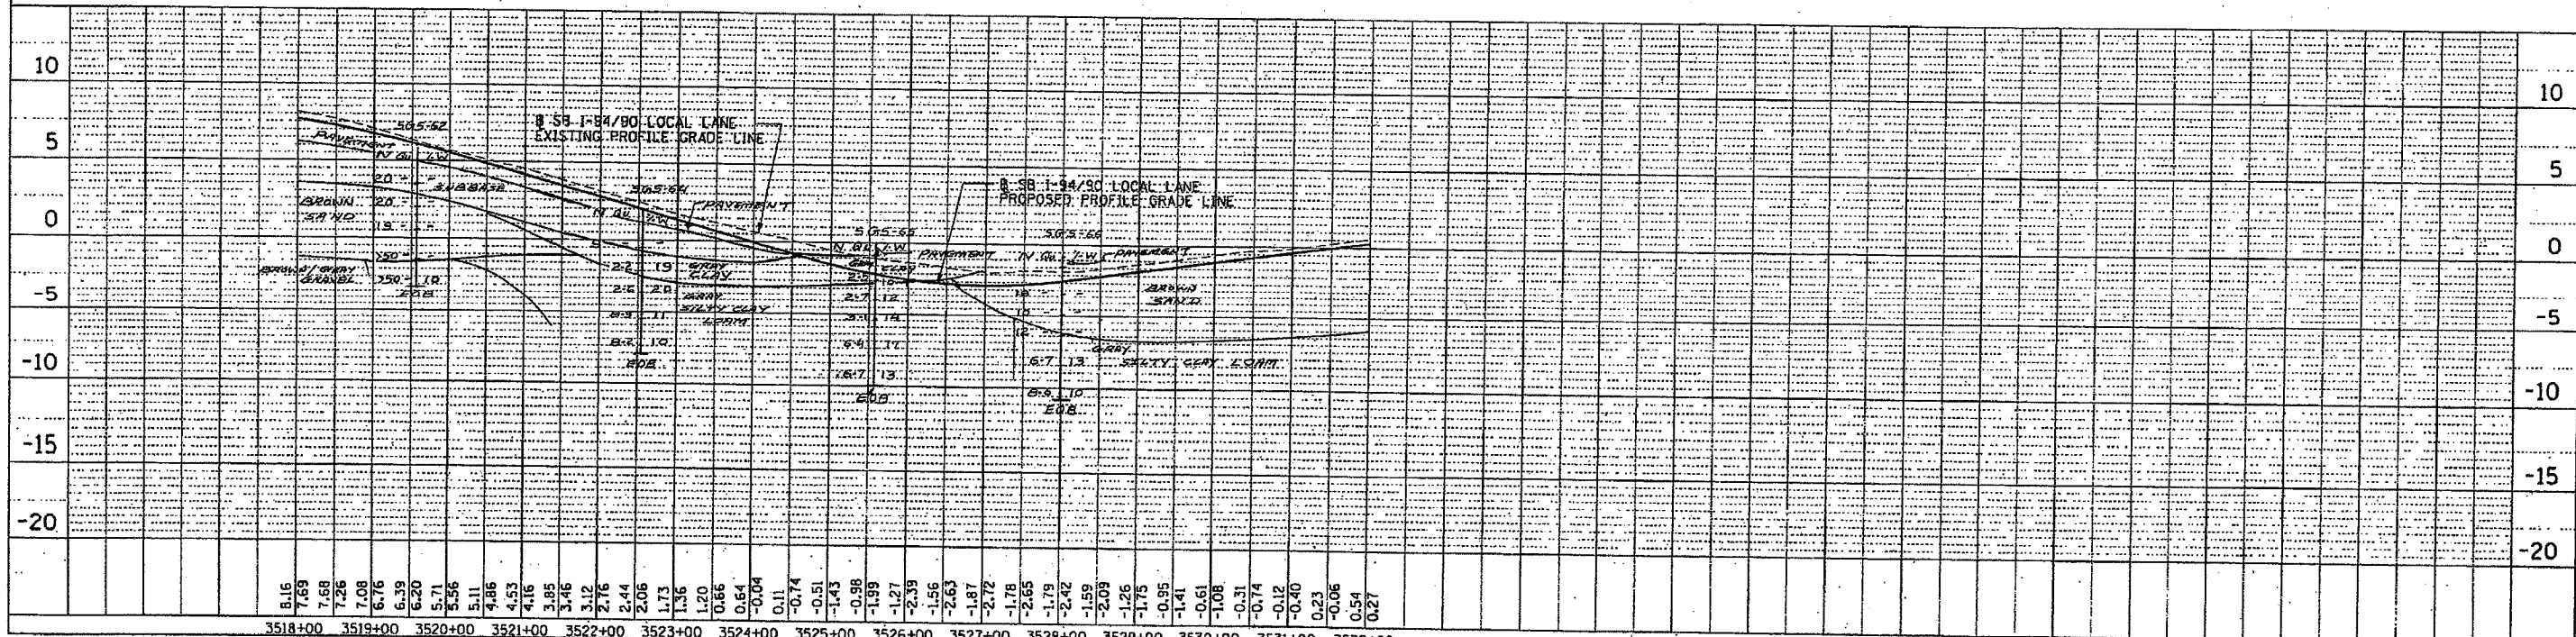

m:\p\40466\civil\02-dc\sh1\soil\profile\466ex05\_16.sht  
11/27/2003

CTE 40256

DAN RYAN PLAN AND SB I-94/90 LOCAL LANES PROFILE

SCALE: HORIZ. 1"=100'  
VERT. 1"=5'

EXHIBIT NO. 5.16