


SIGN DETAIL
1:75

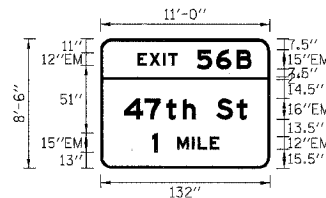

SIGN NUMBER	1S0161094R055.46 LT
WIDTH x HGHT.	11'-0" x 8'-6"
BORDER WIDTH	2"
CORNER RADIUS	9"
MOUNTING	Overhead
BACKGROUND	TYPE: Reflective
	COLOR: Green
LEGEND/BORDER	TYPE: Reflective
	COLOR: White

SYMBOL	X	Y	WID	HT

Dimensions are in inches, tenths

Letter locations are panel edge to lower left corner

LETTER POSITIONS (X)							LENGTH	SERIES/SIZE
E	X	I	T	5	6	B		EM12, EM15
28.6	38	48.7	52.7	75.1	90.2	106	89.4	
4	7	t	h		S	t		EM16/12
18.2	34	51	64	74.3	90.3	106.4	96.3	
1	M	I	L	E				EM15, EM12
40.1	59.5	71.3	75.8	85.2			52.5	

F.A.I. RTE.	SECTION	COUNTY	TOTAL SHEETS	SHEET NO.
94/90	*	COOK	588	257


STA.	TO STA.
FED. ROAD DIST. NO.	ILLINOIS FED. AID PROJECT

62303 * (2021-922 PT2 ETC 2324.6-1P)R-11

SIGN NUMBER	1S0161094R055.46 LT
WIDTH x HGHT.	22'-0" x 13'-0"
BORDER WIDTH	2"
CORNER RADIUS	9"
MOUNTING	Overhead
BACKGROUND	TYPE: Reflective
	COLOR: Green
LEGEND/BORDER	TYPE: Reflective
	COLOR: White

SYMBOL	X	Y	WID	HT
MI_1	23.9	77	36	35

SIGN DETAIL
1:100

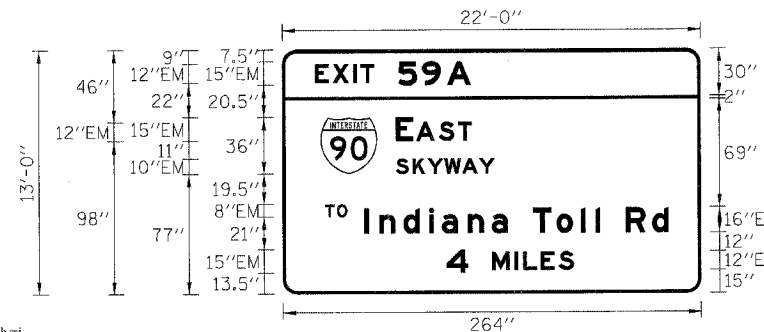


Panel Style: guide_exp_advance_base
Dimensions are in inches, tenths

Letter locations are panel edge to lower left corner

LETTER POSITIONS (X)											LENGTH	SERIES/SIZE			
E	X	I	T	5	9	A						EM12, EM15			
20.4	31.7	44.5	49.4	73.2	88.3	104.1						88.7			
E	A	S	T									48.2	EM15, EM12		
71.4	84.3	98.7	110.3												
S	K	Y	W	A	Y							62.5	EM10		
71.4	82	91.5	102.1	113.3	124										
T	O											14.2	EM16/12		
26.6	34.1														
I	n	d	i	a	n	a	T	o	l	i	R	d	192.2	EM16/12	
61.2	60.8	76.1	92.4	100.4	116.7	131.9	142	158	172.8	188.2	197.4	200.3	216.3	233.3	
4	M	I	L	E	S										EM15, EM12
193.2	192	146.1	151.5	152.8	174.1										80.7

SIGN DETAIL
1:100

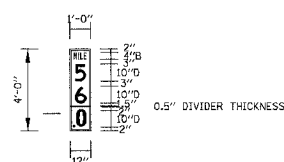

SIGN NUMBER	PS84-02
WIDTH x HGHT.	11'-0" x 8'-6"
BORDER WIDTH	0.5"
CORNER RADIUS	1.5"
MOUNTING	Banner
BACKGROUND	TYPE: Reflective
	COLOR: Green
LEGEND/BORDER	TYPE: Reflective
	COLOR: White


SYMBOL	X	Y	WID	HT

Panel Style: guide_exp_advance_base
Dimensions are in inches, tenths

Letter locations are panel edge to lower left corner

LETTER POSITIONS (X)							LENGTH	SERIES/SIZE
M	I	L	E					B4
21	48	6	81				7.5	
5								D10
2.8							6.8	
6								D10
2.8							6.8	
1.6								D10
0							7.5	
0								D10
0.8							6.8	

SIGN DETAIL
1:100

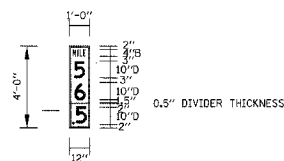

SIGN NUMBER	PS84-02
WIDTH x HGHT.	11'-0" x 8'-6"
BORDER WIDTH	0.5"
CORNER RADIUS	1.5"
MOUNTING	Banner
BACKGROUND	TYPE: Reflective
	COLOR: Green
LEGEND/BORDER	TYPE: Reflective
	COLOR: White


SYMBOL	X	Y	WID	HT

Panel Style: guide_exp_advance_base
Dimensions are in inches, tenths

Letter locations are panel edge to lower left corner

LETTER POSITIONS (X)							LENGTH	SERIES/SIZE
M	I	L	E					B4
21	48	6	81				7.5	
4								D10
2.8							6.8	
6								D10
2.8							6.8	
1.6								D10
0							7.5	
0								D10
0.8							6.8	

SIGN DETAIL
1:75

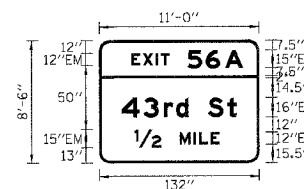

Dimensions are in inches, tenths

Letter locations are panel edge to lower left corner

LETTER POSITIONS (X)							LENGTH	SERIES/SIZE
E	X	I	T	5	6	A		EM12, EM15
26.5	35.9	46.6	50.6	73	88	103.9	92.4	
4	3	r	d		S	t		EM16/12
18.2	36.2	53.2	63.3	73.6	89.6	105.7	95.6	
12	M	I	L	E				EM15, EM12
29	66	77.8	82.3	91.7			70	

REVISIONS	
NAME	DATE
ADDENDUM 2	8/04/06

ILLINOIS DEPARTMENT OF TRANSPORTATION
F.A.I. 90/94 (DAN RYAN EXPRESSWAY)
GARFIELD BLVD TO 31ST STREET (SB LOCAL LANES)
SIGN PANEL DETAILS

SCALE: 1"=50'
DATE: 06/09/06

DRAWN BY: RV
CHECKED BY: AS