

F.A.I.	SECTION	COUNTY	TOTAL SHEETS	SHEET NO.
94/90		COOK	588	399
STA.	TO STA.			
FED. ROAD DIST. NO.	ILLINOIS FED. AID PROJECT			
62303	*(2021-922 PT2 ETC 2324.6-1P) R-11			

NOTES:





1. Facing in Plan Views is scaled 1:2 on an X:Y scale to show reinforcement.
2. See Sheet 9 for reinforcing bar clearances.
3. Stations given are @ Ramp 47A.
4. See Sheet 9 for parapet reinforcing transition detail.

F.F. - denotes Front Face
 B.F. - denotes Back Face
 E.F. - denotes Each Face

MIN BAR LAP

#5 - 2'-2"
 #6 - 2'-7"

* Order bars full length and cut as indicated in cutting diagram. Bend after cutting as required.
 ** Remaining Bars from Cutting Diagram

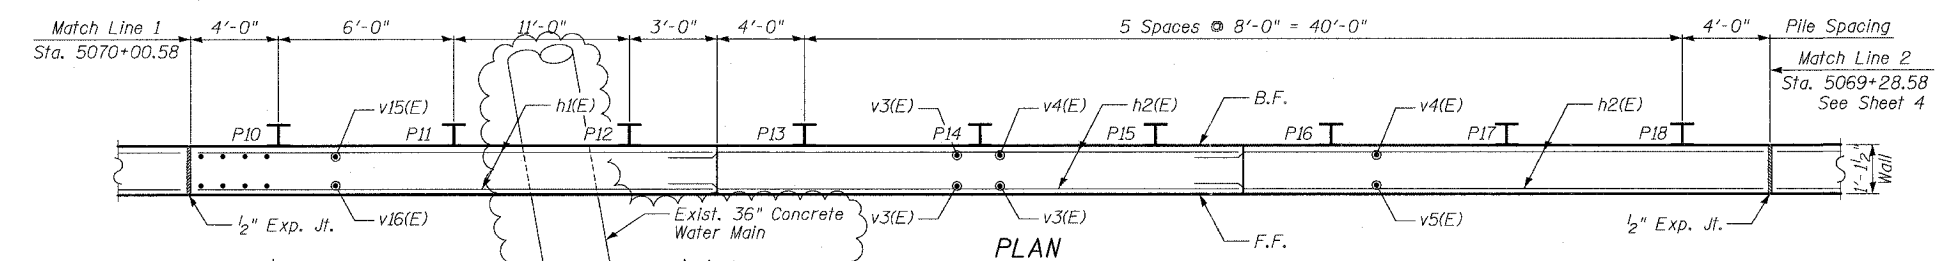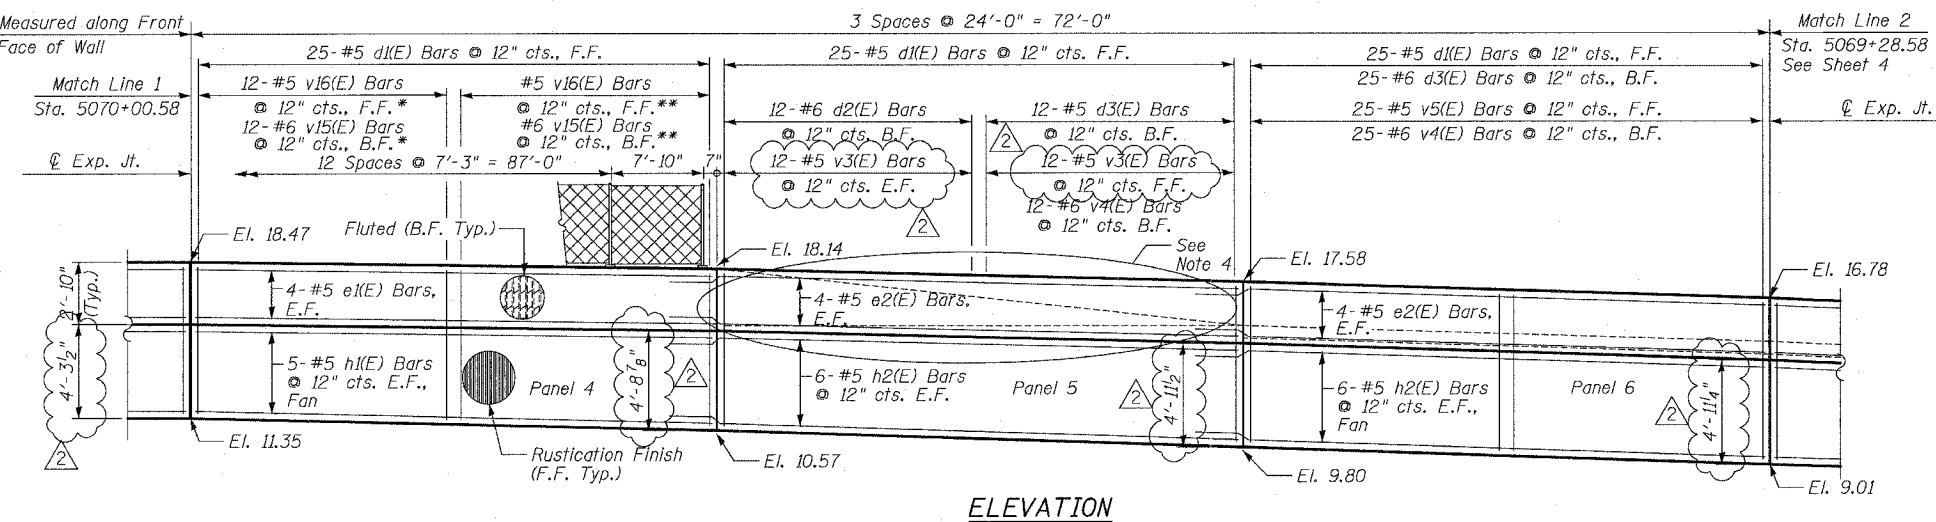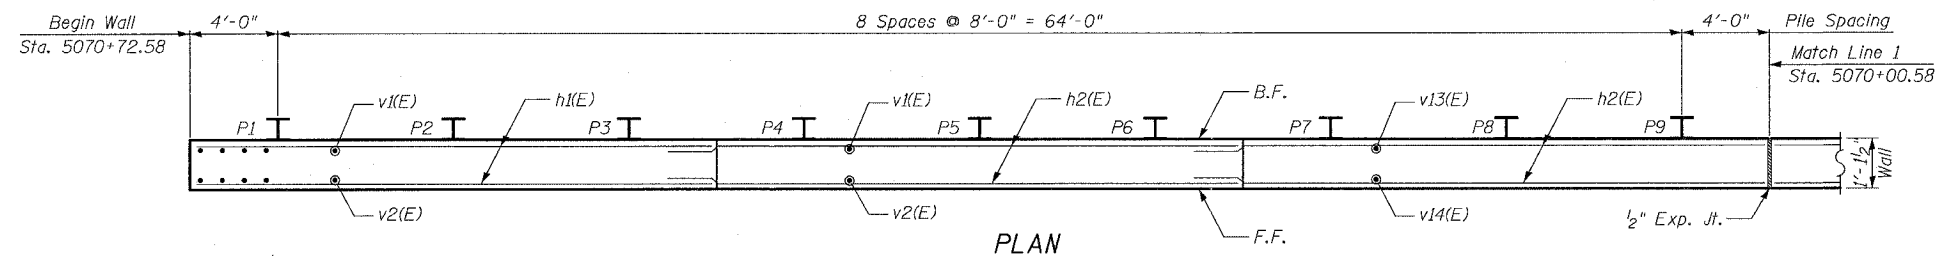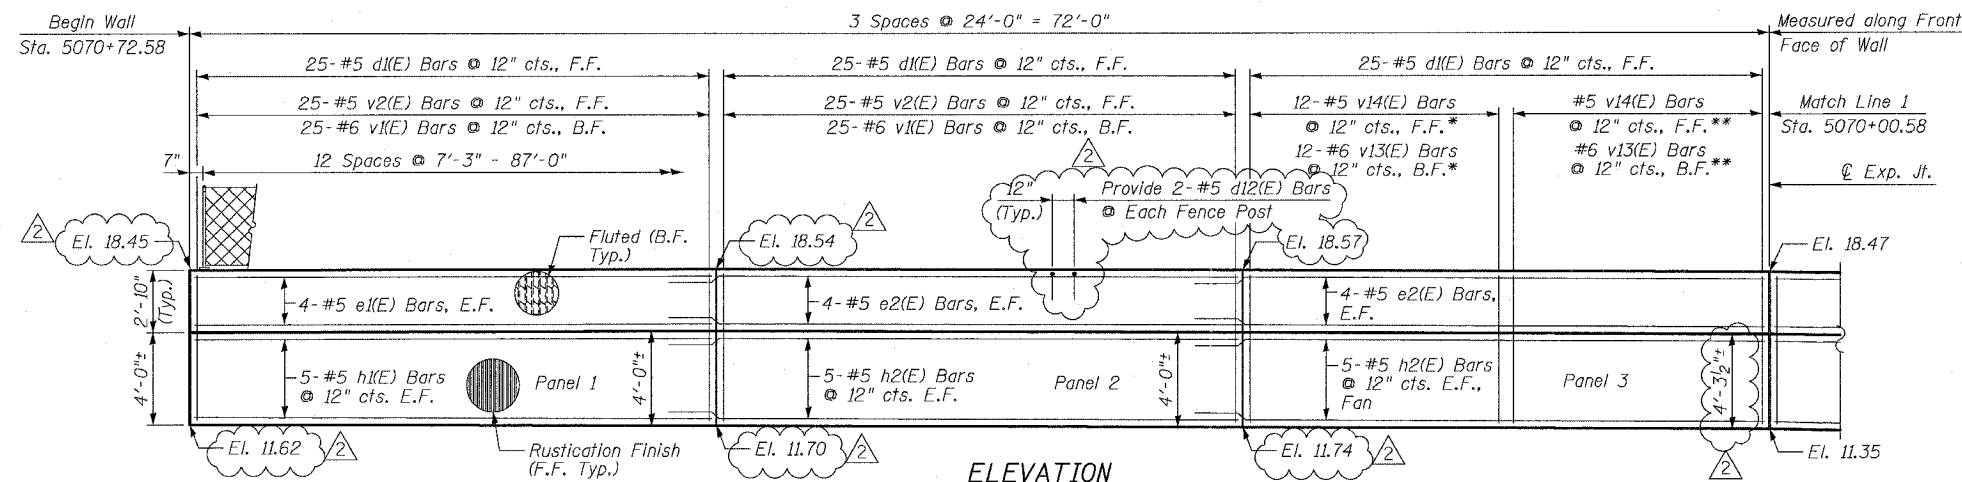

BOWMAN, BARRETT & ASSOCIATES INC.
 CONSULTING ENGINEERS
 Chicago, Illinois
 312.228.0100
 www.bbainc.com

REVISIONS	
NAME	DATE
REVISOR	6/21/06
ADDENDUM 2	8/04/06

SHEET 3 OF 15
 ILLINOIS DEPARTMENT OF TRANSPORTATION
 F.A.I. 94/90 (DAN RYAN EXPRESSWAY)
 GARFIELD BLVD TO 31ST STREET (SB LOCAL LANES)
 RETAINING WALL S-47N-R
 WALL DETAILS 1
 SCALE: NTS
 DATE: JUNE 9, 2006
 DRAWN BY: MTR
 CHECKED BY: BLU

6/4/2006
 WALL 1660 JSWRS-FIN-DWG