


F.A.I.	SECTION	COUNTY	TOTAL SHEETS	SHEET NO.
94/90	*	COOK	588	464
STA.	TO STA.			
FED. ROAD DIST. NO.	ILLINOIS FED. AID PROJECT			
62303	*(2021-922 PT2 ETC 2324.6-1P) R-11			

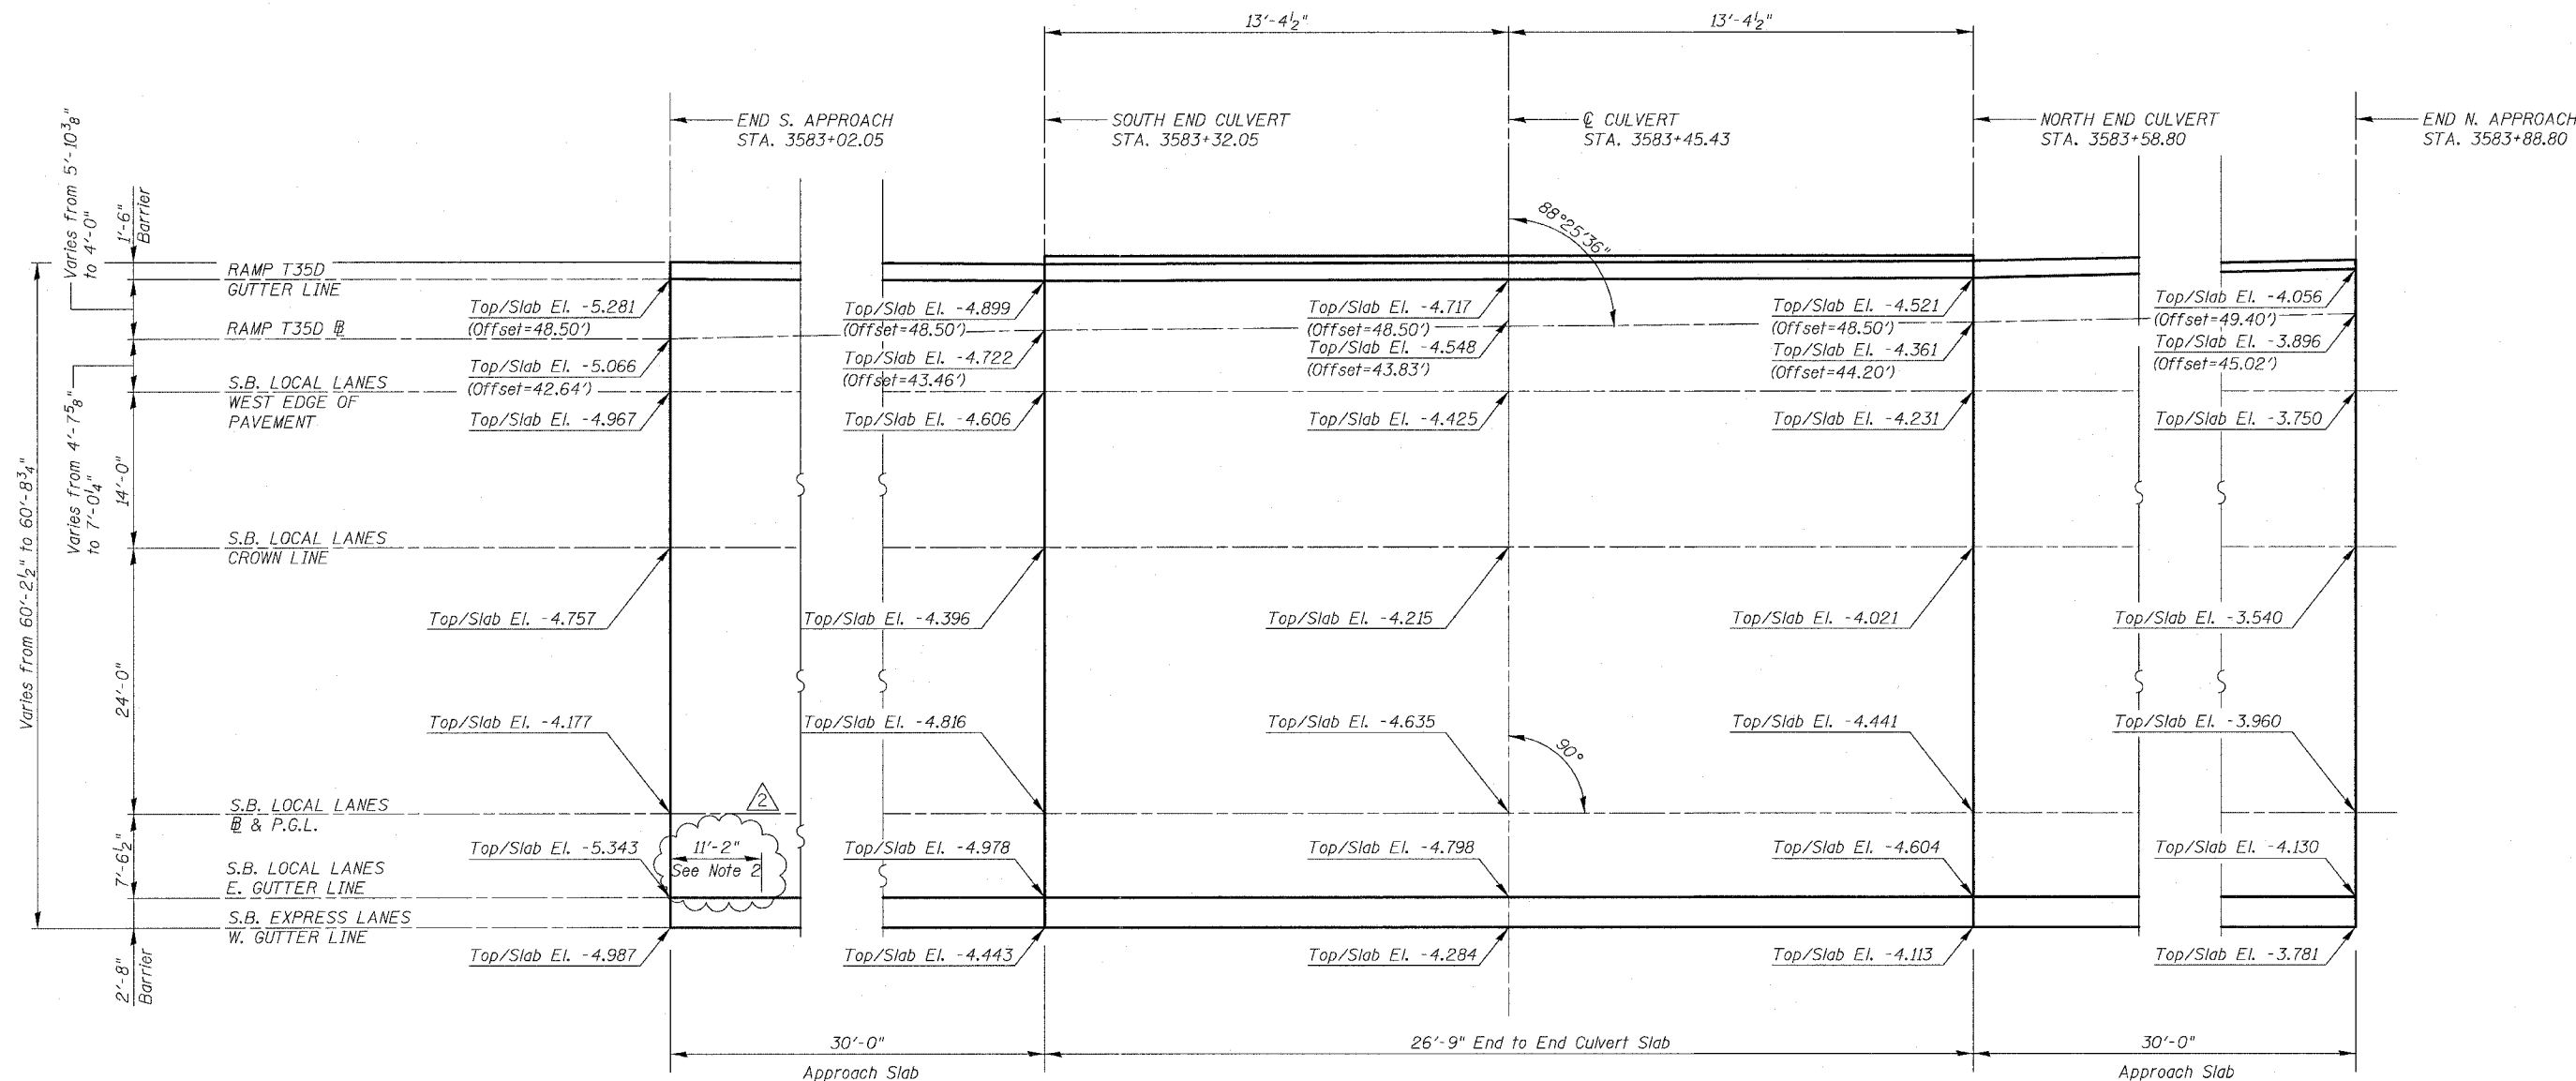

PLAN

- Notes:
- Offset measured from S.B. Local Lanes.
 - Median barrier transition over this length from 2'-8" to 3'-0" (See Roadway Plans).

SHEET CUL-3 OF CUL-16

ILLINOIS DEPARTMENT OF TRANSPORTATION
 F.A.I. 94/90 (DAN RYAN EXPRESSWAY)
 GARFIELD BLVD TO 31ST STREET (SB LOCAL LANES)
 MWRD CULVERT, N. OF 39TH ST.,
 COOK COUNTY, S.N. 016-2625
 TOP SLAB ELEVATIONS

REVISIONS	
NAME	DATE
ADDENDUM 2	8/04/06

SCALE: N.T.S. DRAWN BY: DJM
 DATE: JUNE 9, 2006 CHECKED BY: BLU

BOWMAN, BARRETT & ASSOCIATES INC.
 CONSULTING ENGINEERS
 Chicago, Illinois
 312.228.0100
 www.bbainc.com

N:\660\crr6\CULVERT\660_199\Culvert_sno.dgn 02/30/11 AM 8/4/2006