



FINAL SURVEY
 SURVEYED BY: _____ DATE: _____
 TEMPLATE NO.: _____
 NOTE BOOK NO.: _____
 AREAS CHECKED: _____


ORIGINAL SURVEY
 SURVEYED BY: _____ DATE: _____
 TEMPLATE NO.: _____
 NOTE BOOK NO.: _____
 AREAS CHECKED: _____

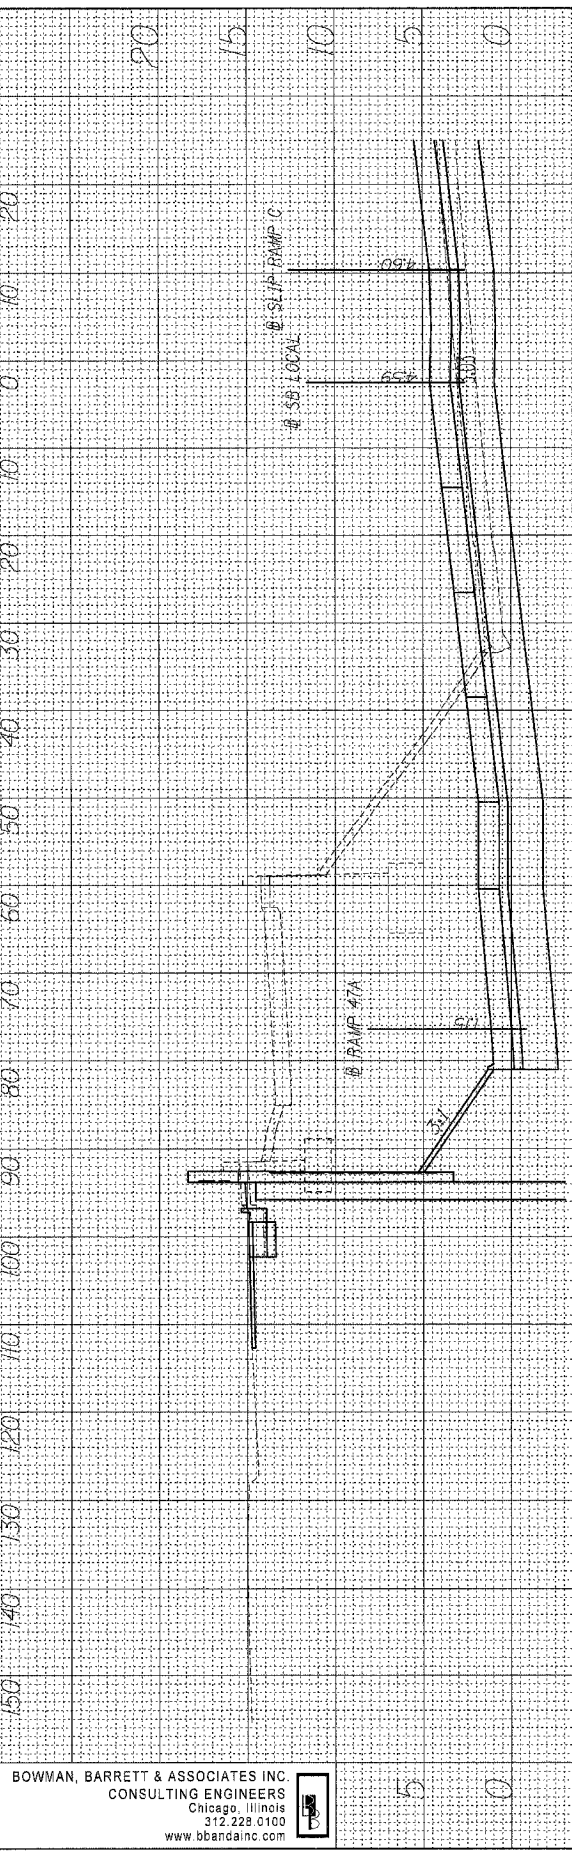


35+38+50.0000

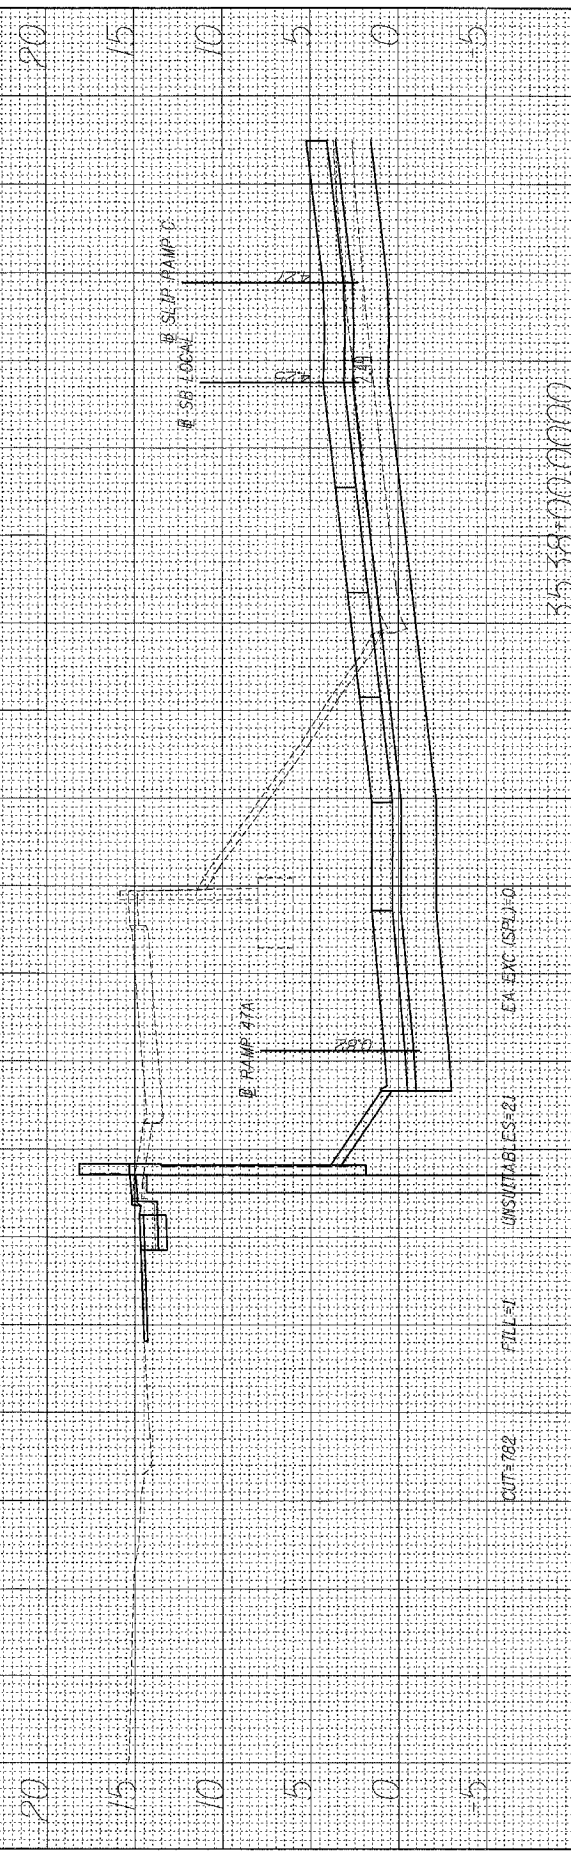

35+38+00.0000

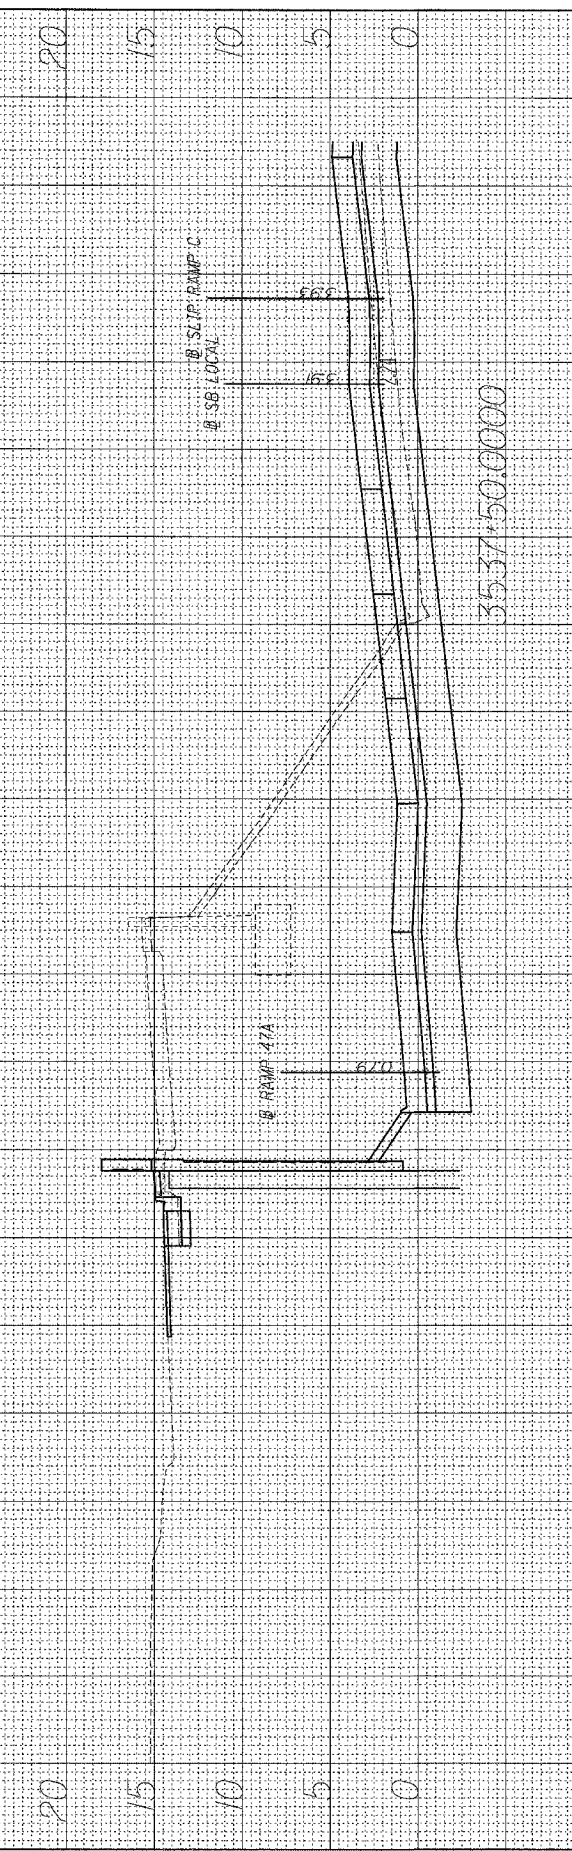

35+37+50.0000

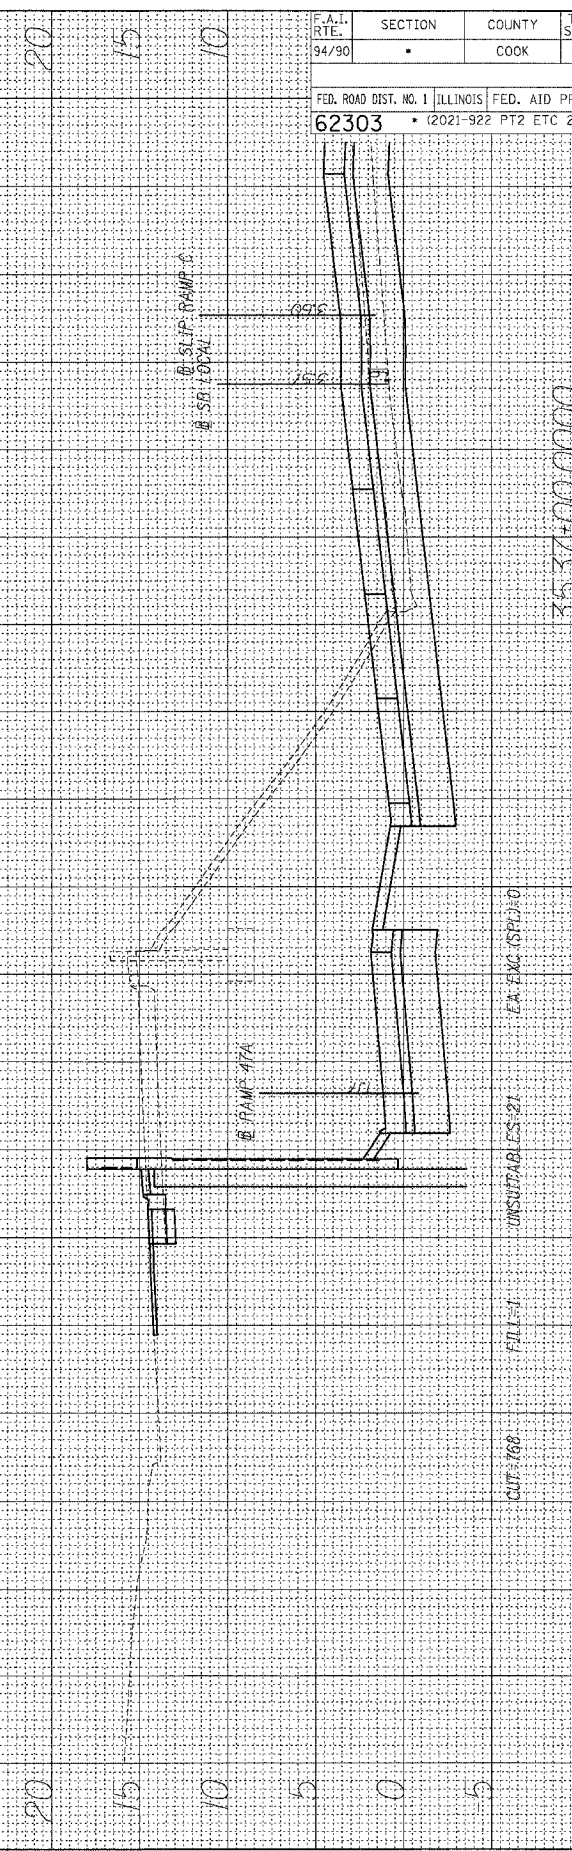

35+37+00.0000

BOWMAN, BARRETT & ASSOCIATES INC.
 CONSULTING ENGINEERS
 Chicago, Illinois
 312.228.0100
 www.bbainc.com

F.A.I. RTE.	SECTION	COUNTY	TOTAL SHEETS	SHEET NO.
94/90	.	COOK	588	520

FED. ROAD DIST. NO. 1	ILLINOIS	FED. AID PROJECT
62303	(2021-922 PT2 ETC	2324.6-1PR-11

8/4/2006 6:15:54 PM