


FINAL SURVEY  
 SURVEYED PLOTTED  
 NOTE BOOK TEMPLATE  
 NO. AREAS CHECKED

ORIGINAL SURVEY  
 SURVEYED PLOTTED  
 NOTE BOOK TEMPLATE  
 NO. AREAS CHECKED

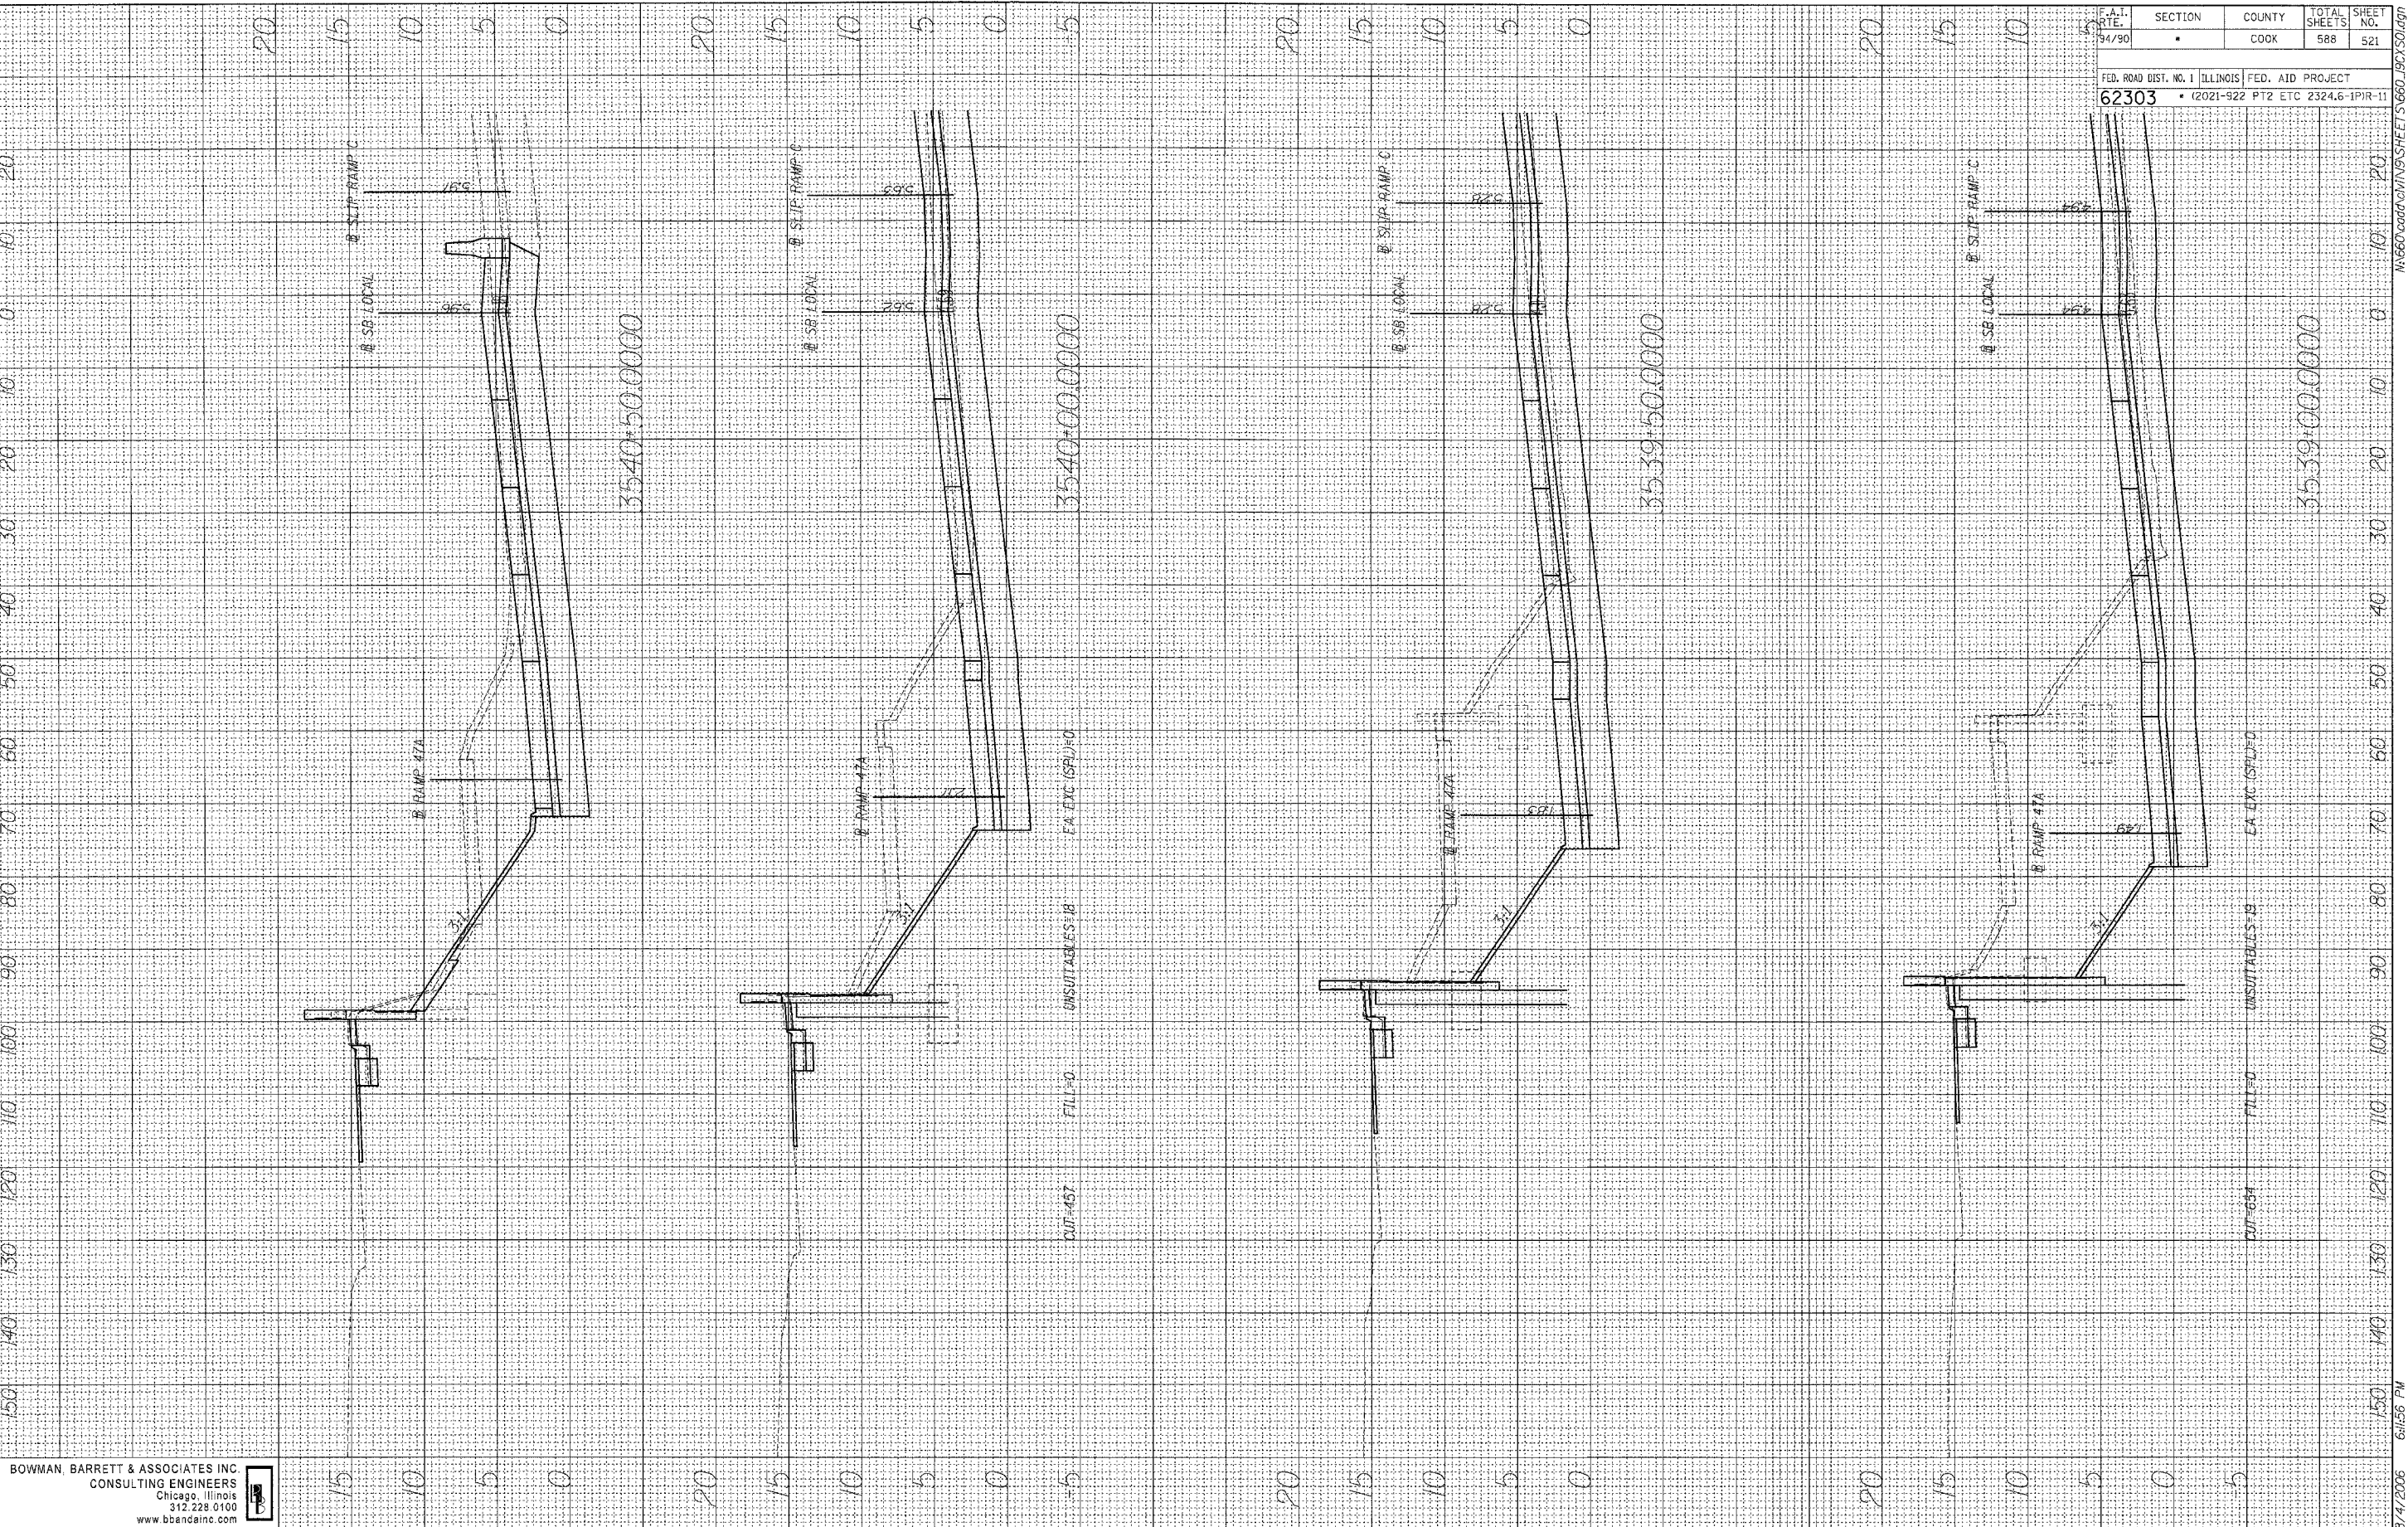

|   |         |             |                  |               |
|---|---------|-------------|------------------|---------------|
| F.A.T. RTE. 94/90                               | SECTION | COUNTY COOK | TOTAL SHEETS 588 | SHEET NO. 521 |
| FED. ROAD DIST. NO. 1 ILLINOIS FED. AID PROJECT |         |             |                  |               |
| 62303 • (2021-922 PT2 ETC 2324.6-1PIR-11        |         |             |                  |               |

BOWMAN BARRETT & ASSOCIATES INC  
 CONSULTING ENGINEERS  
 Chicago, Illinois  
 312.228.0100  
 www.bbendainc.com

8/17/2006 6:15:56 PM