


F.A.I. RTE. 94/90	SECTION •	COUNTY COOK	TOTAL SHEETS 588	SHEET NO. 523
FED. ROAD DIST. NO. 1 ILLINOIS FED. AID PROJECT				
62303 • (2021-922 PT2 ETC 2324.6-1PR-11)				

DATE	BY
DATE	BY

DATE	BY
DATE	BY

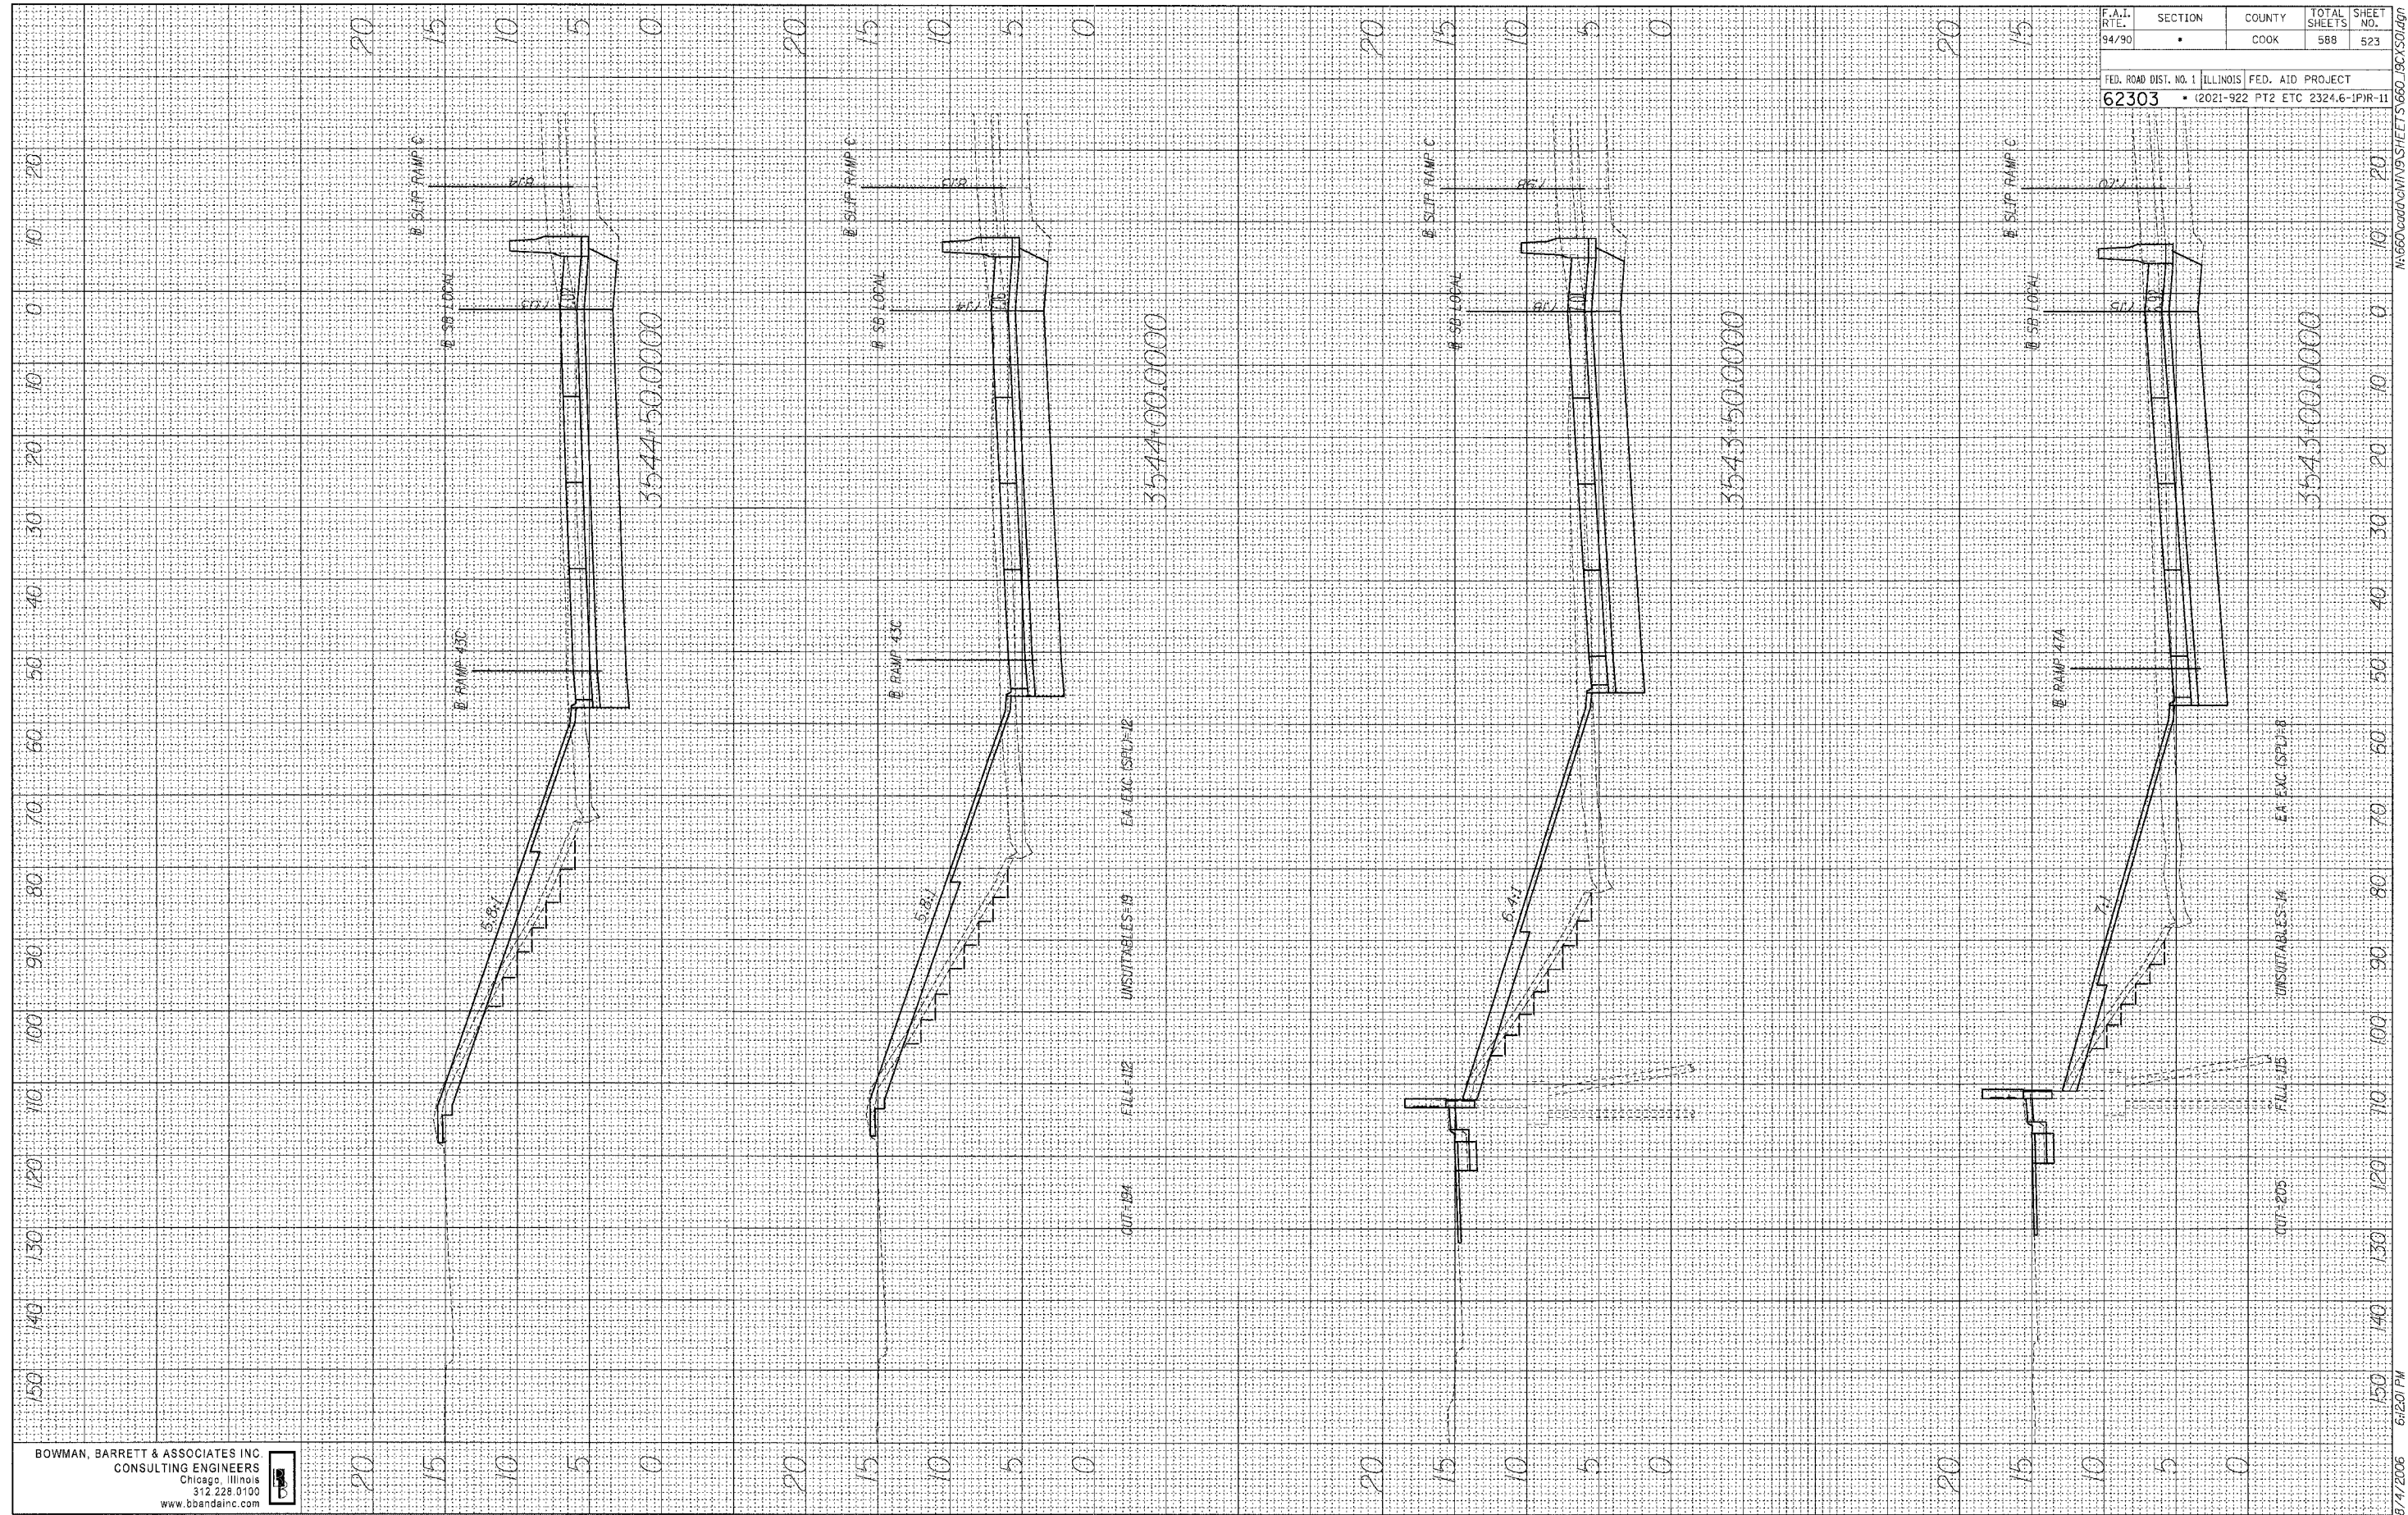

BOWMAN, BARRETT & ASSOCIATES INC
CONSULTING ENGINEERS
Chicago, Illinois
312.226.0100
www.bbainc.com

8/14/2006 6:20 PM