
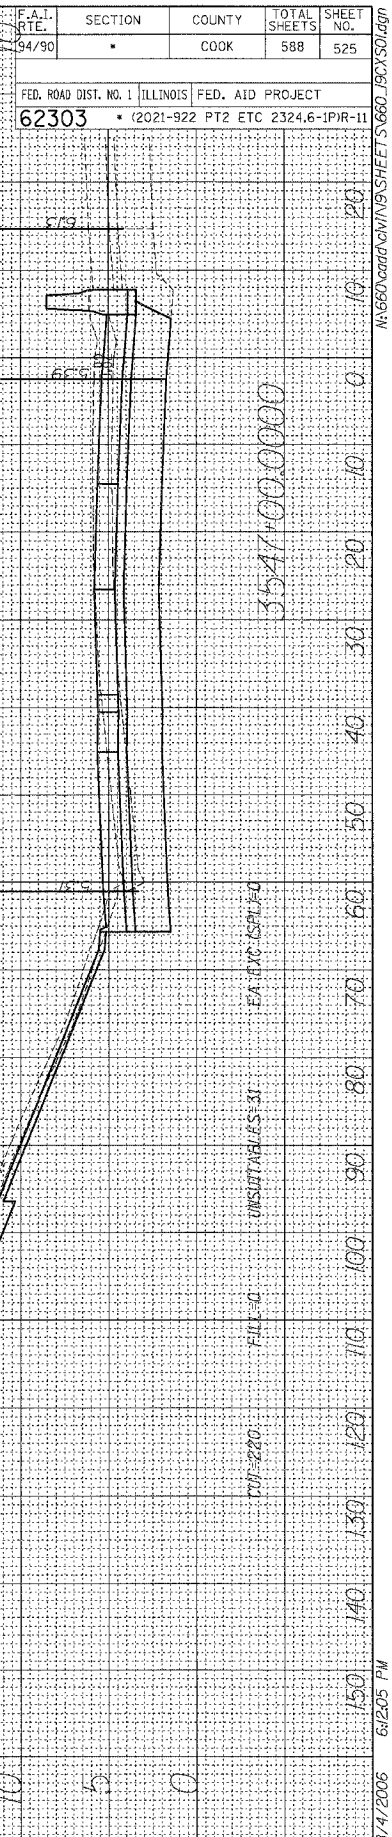
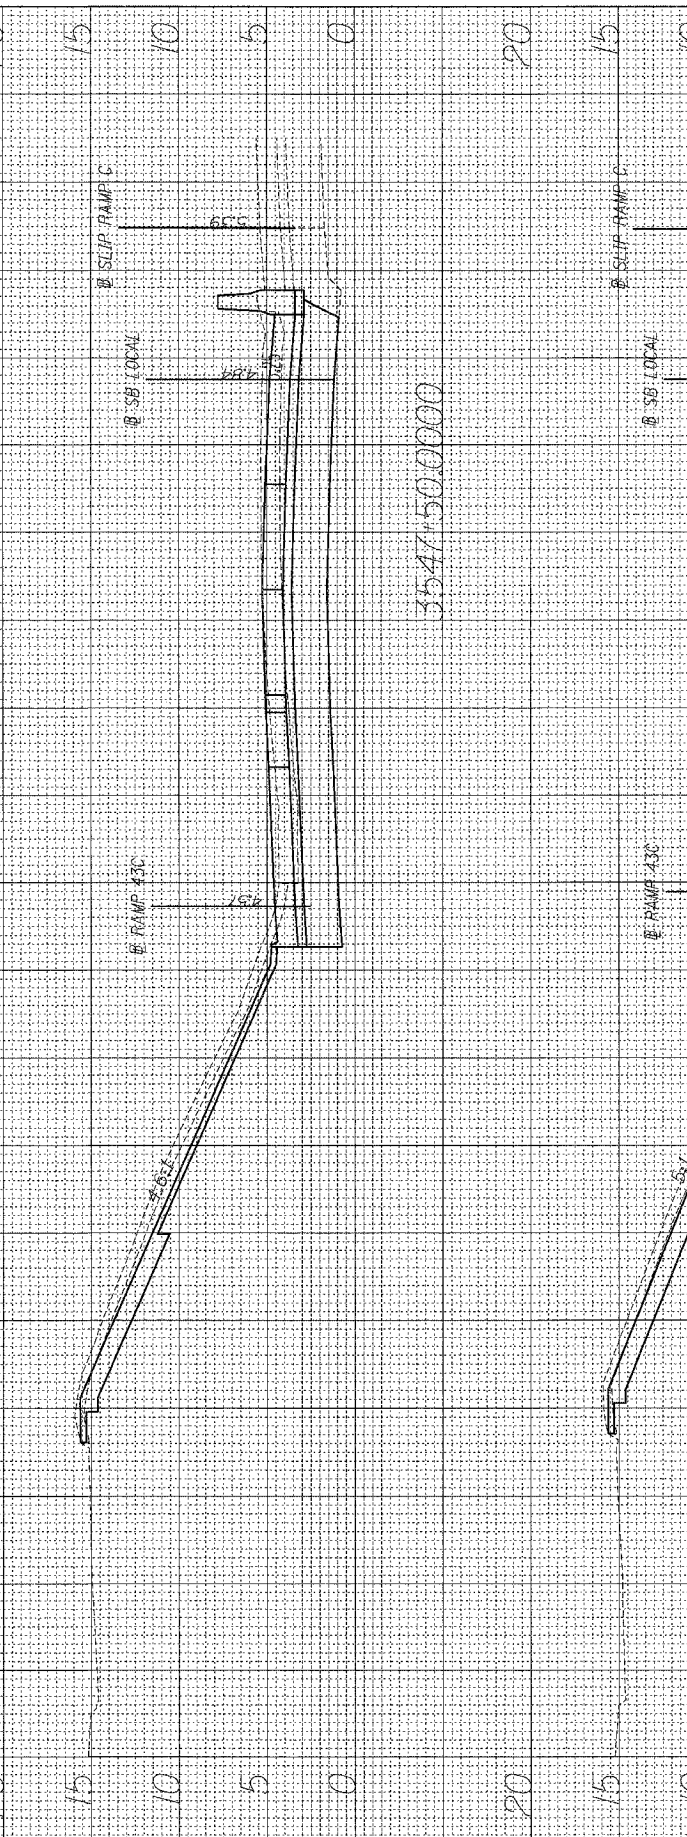
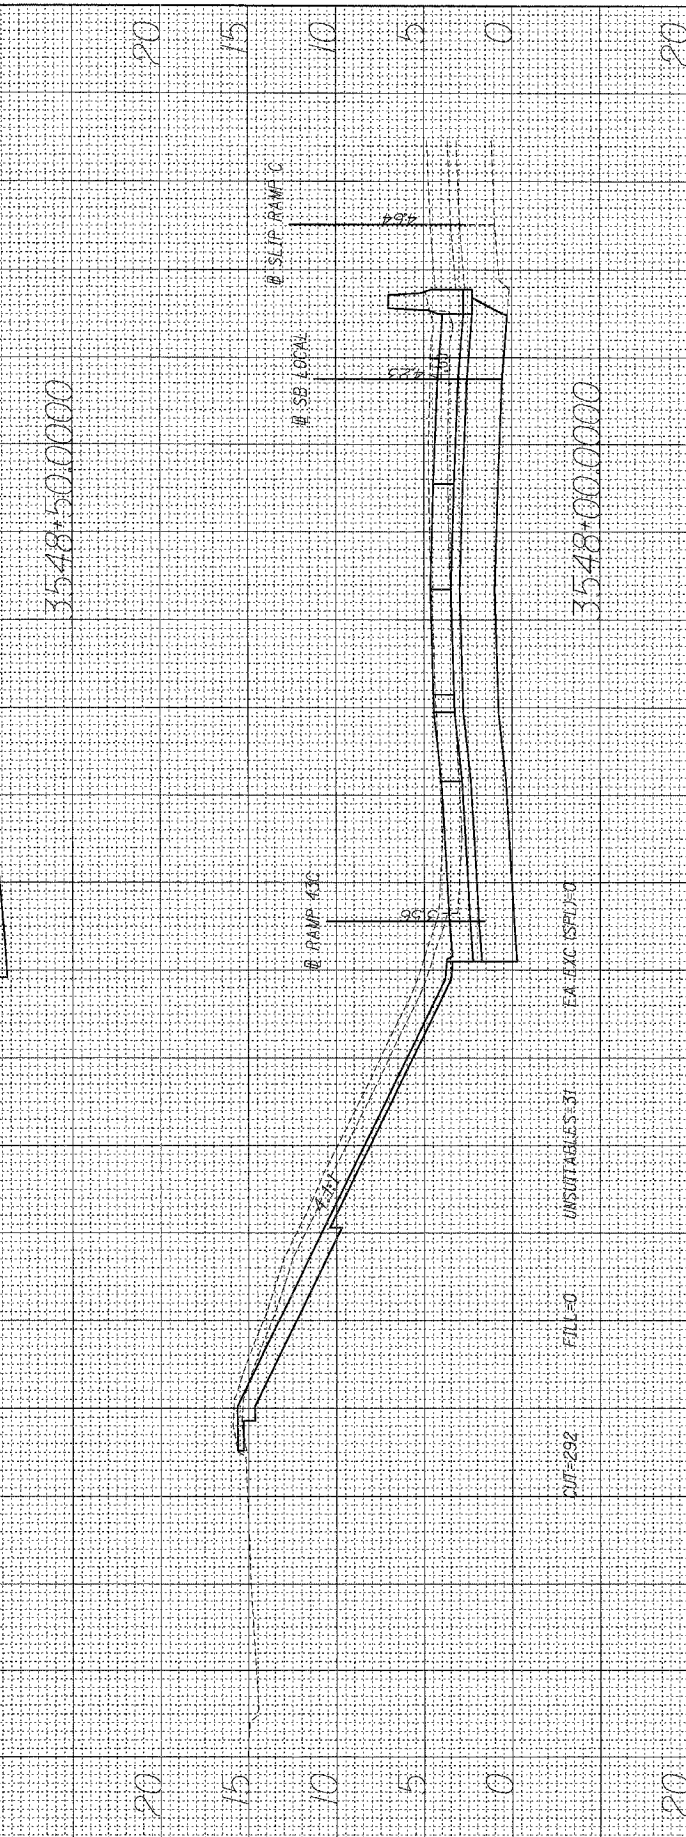
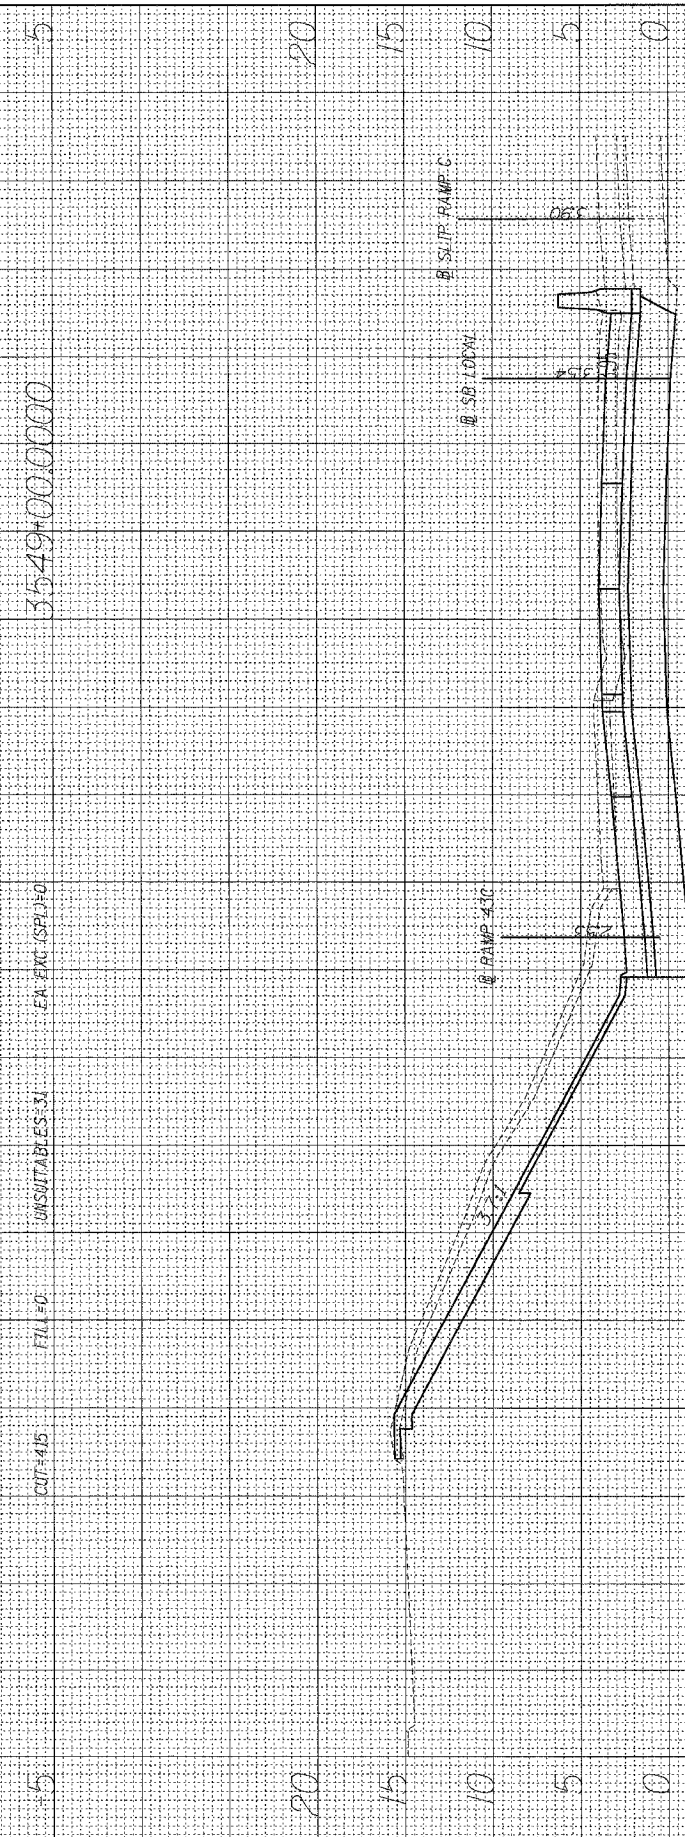


FINAL SURVEY  
 NUMBERED  
 SURVEY  
 PLOTTED  
 NOTE BOOK  
 TEMPLATE  
 AREAS  
 CHECKED

ORIGINAL SURVEY  
 NUMBERED  
 SURVEY  
 PLOTTED  
 NOTE BOOK  
 TEMPLATE  
 AREAS  
 CHECKED

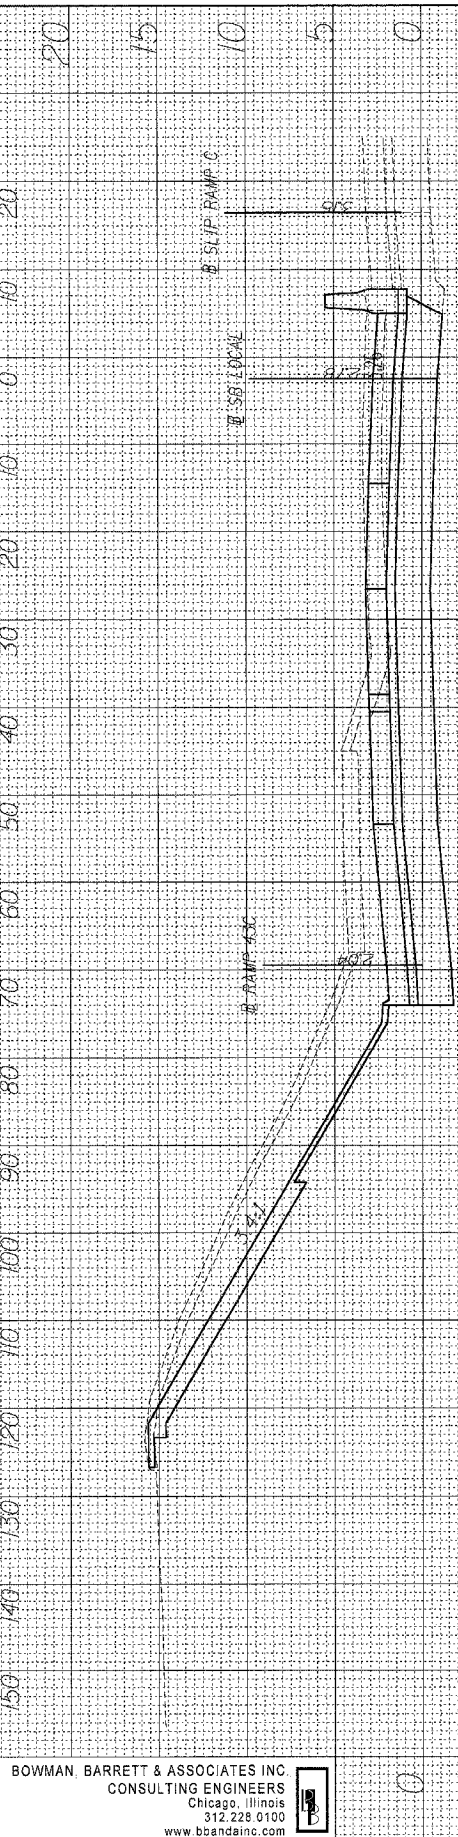

F.A.I. RITE. 94/90	SECTION	COUNTY	TOTAL SHEETS	SHEET NO.
		COOK	588	525
FED. ROAD DIST. NO. 1 ILLINOIS FED. AID PROJECT				
62303 • (2021-922 PT2 ETC 2324.6-1P)R-11				

BOWMAN BARRETT & ASSOCIATES INC  
 CONSULTING ENGINEERS  
 Chicago, Illinois  
 312.228.0100  
 www.bbainc.com

8/4/2006 6:205 PM