


ORIGINAL SURVEY	DATE
SAVED SURVEY	DATE
NOTE BOOK	
TEMPLATE	
AREAS	
CHECKED	

ORIGINAL SURVEY	DATE
SAVED SURVEY	DATE
NOTE BOOK	
TEMPLATE	
AREAS	
CHECKED	

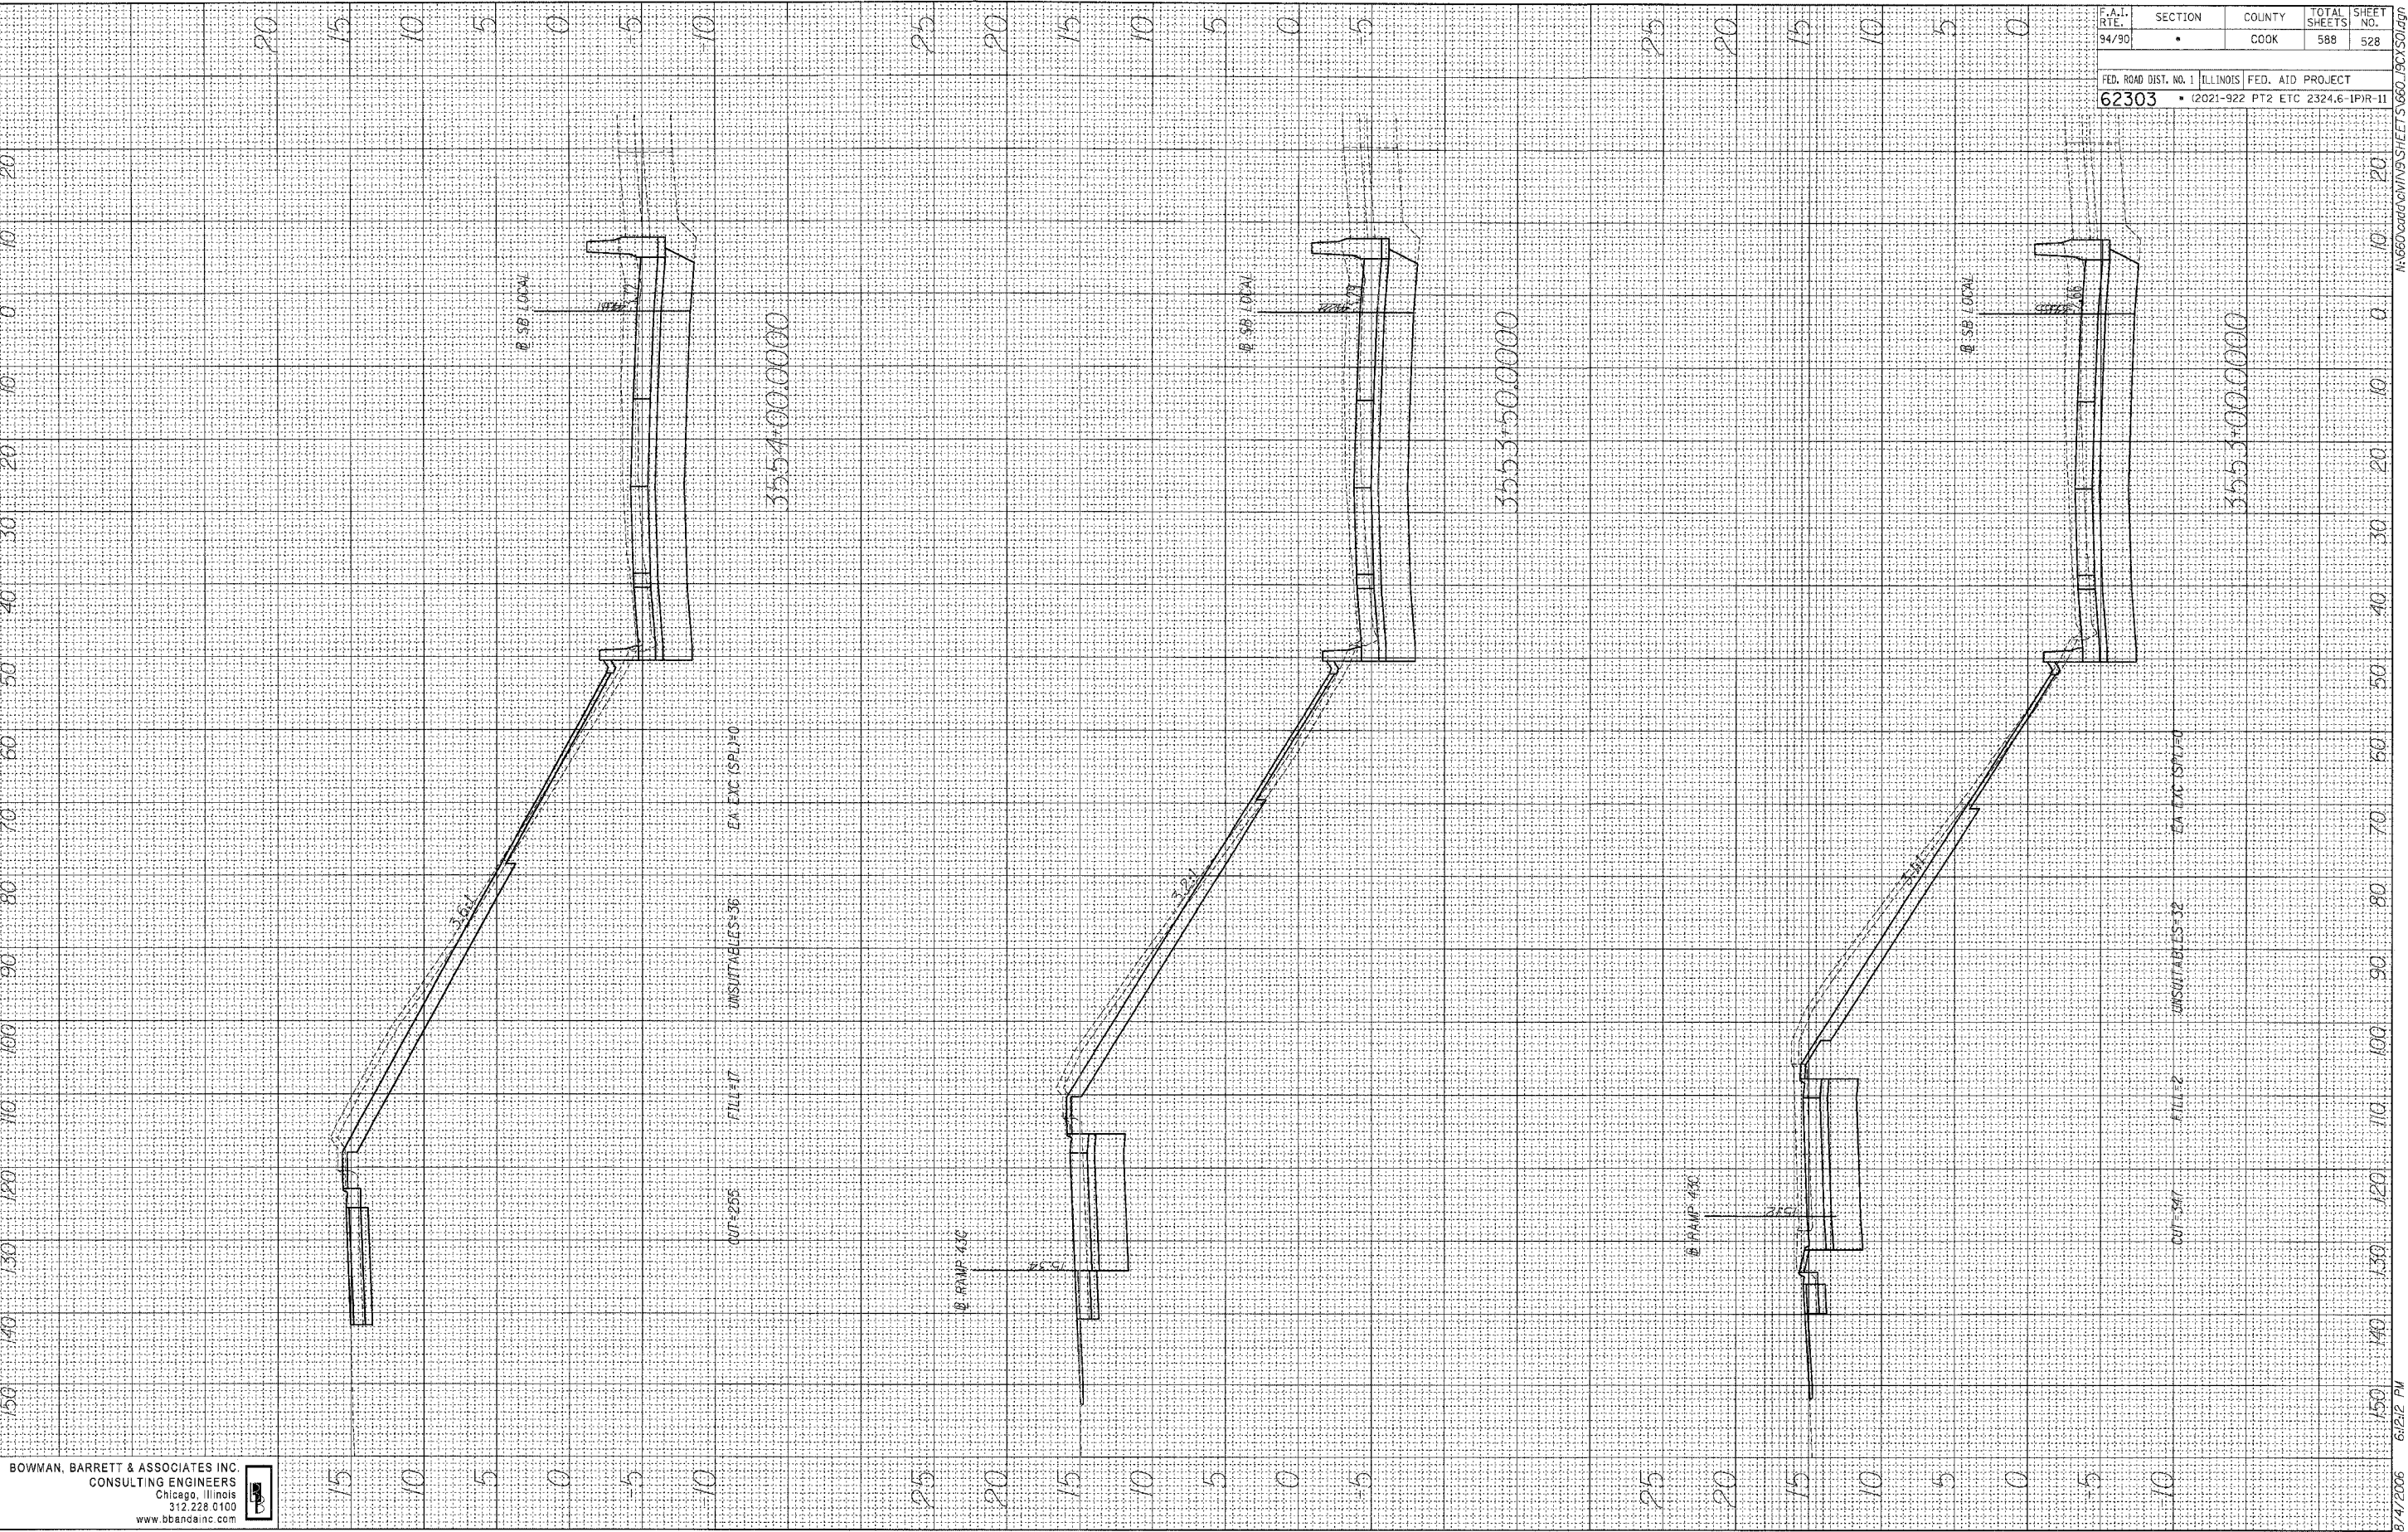

BOWMAN, BARRETT & ASSOCIATES INC.
 CONSULTING ENGINEERS
 Chicago, Illinois
 312.226.6100
 www.bbainc.com

F.A.I. RTE.	SECTION	COUNTY	TOTAL SHEETS	SHEET NO.
94/90	•	COOK	588	528
FED. ROAD DIST. NO. 1 ILLINOIS FED. AID PROJECT				
62303 • (2021-922 PT2 ETC 2324.6-1P)R-11				

8/4/2006 6:23:12 PM