


DESIGNED	DATE
PLOTTED	
TEMPLATE	
AREAS	
CHECKED	
FINAL SURVEY	BY
NOTE BOOK	
NO.	

DATE	BY
ORIGINAL SURVEY	DATE
NOTE BOOK	
NO.	

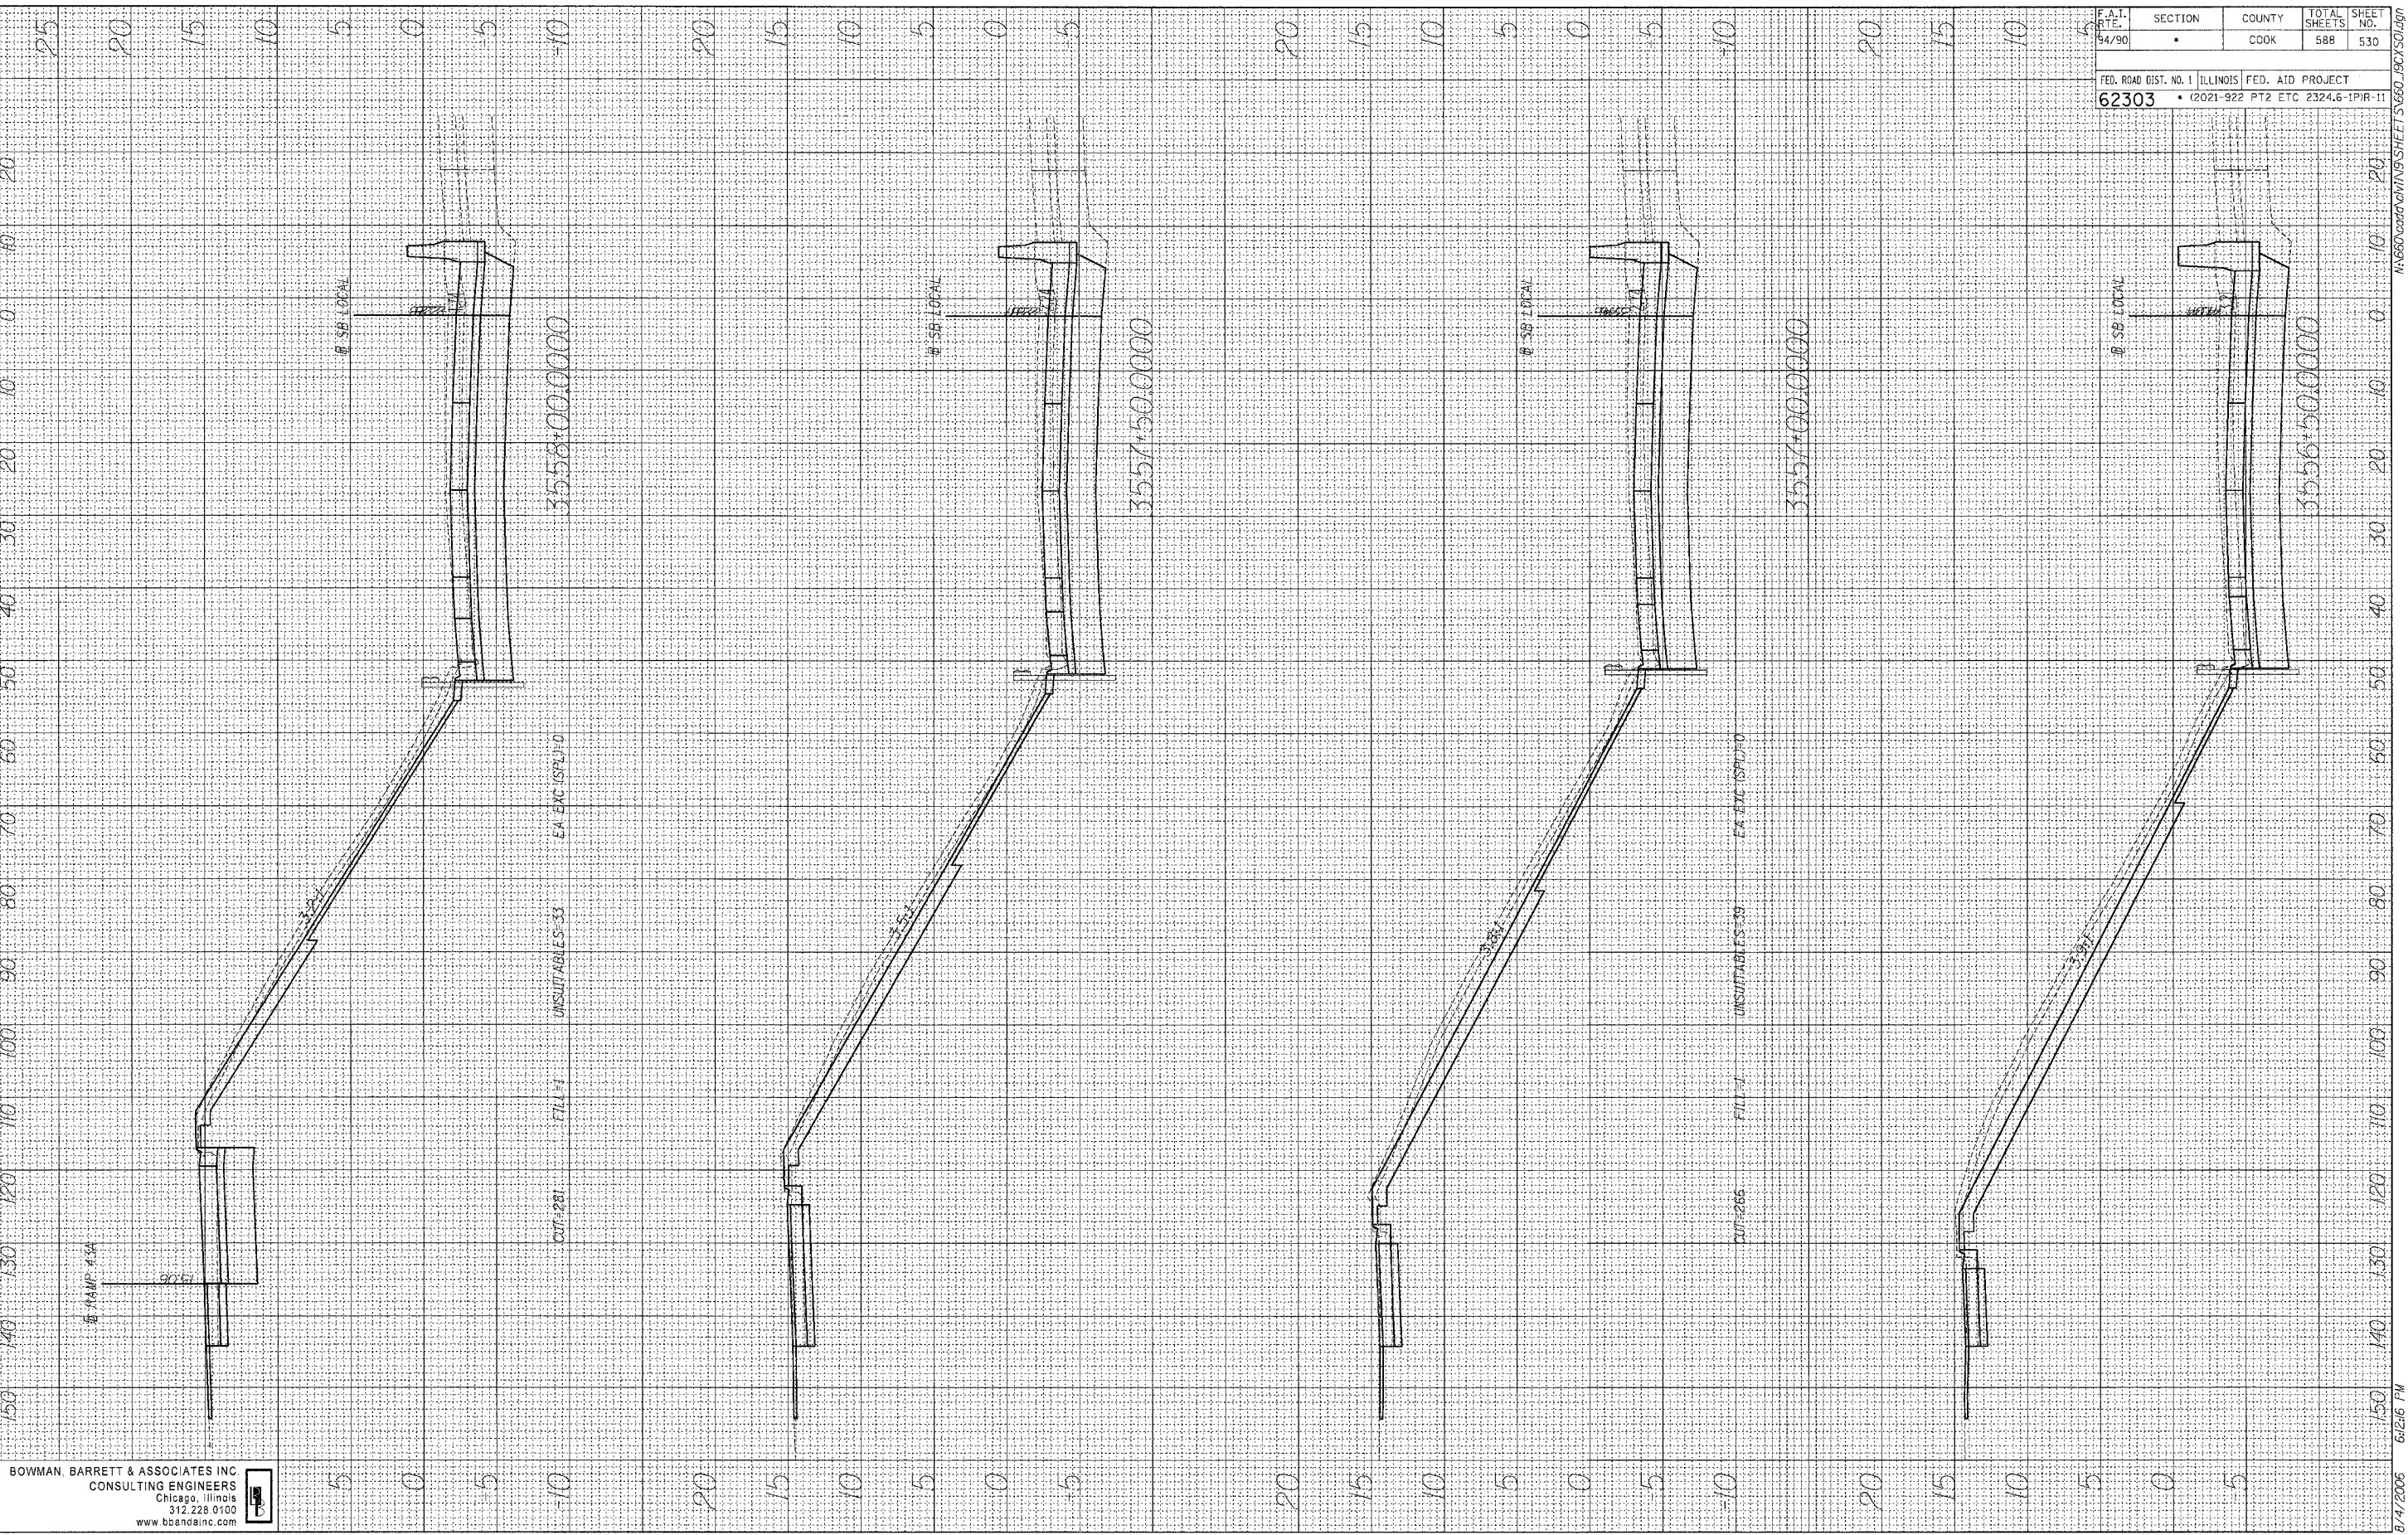

F.A.I. DATE	SECTION	COUNTY	TOTAL SHEETS	SHEET NO.
94/90		COOK	588	530
FED. ROAD DIST. NO. 1 ILLINOIS FED. AID PROJECT				
62303 • (2021-922 PT2 ETC 2324.6-1PIR-11				

BOWMAN BARRETT & ASSOCIATES INC
CONSULTING ENGINEERS
Chicago, Illinois
312.228.0100
www.bbainc.com

8/4/2006 6:21:16 PM