


DATE _____
 BY _____
 SERVED _____
 SURVEY _____
 NOTE BOOK _____
 NO. _____
 TEMPLATE _____
 AREAS _____
 CHECKED _____

DATE _____
 BY _____
 ORIGINAL _____
 SURVEY _____
 NOTE BOOK _____
 NO. _____
 TEMPLATE _____
 AREAS _____
 CHECKED _____

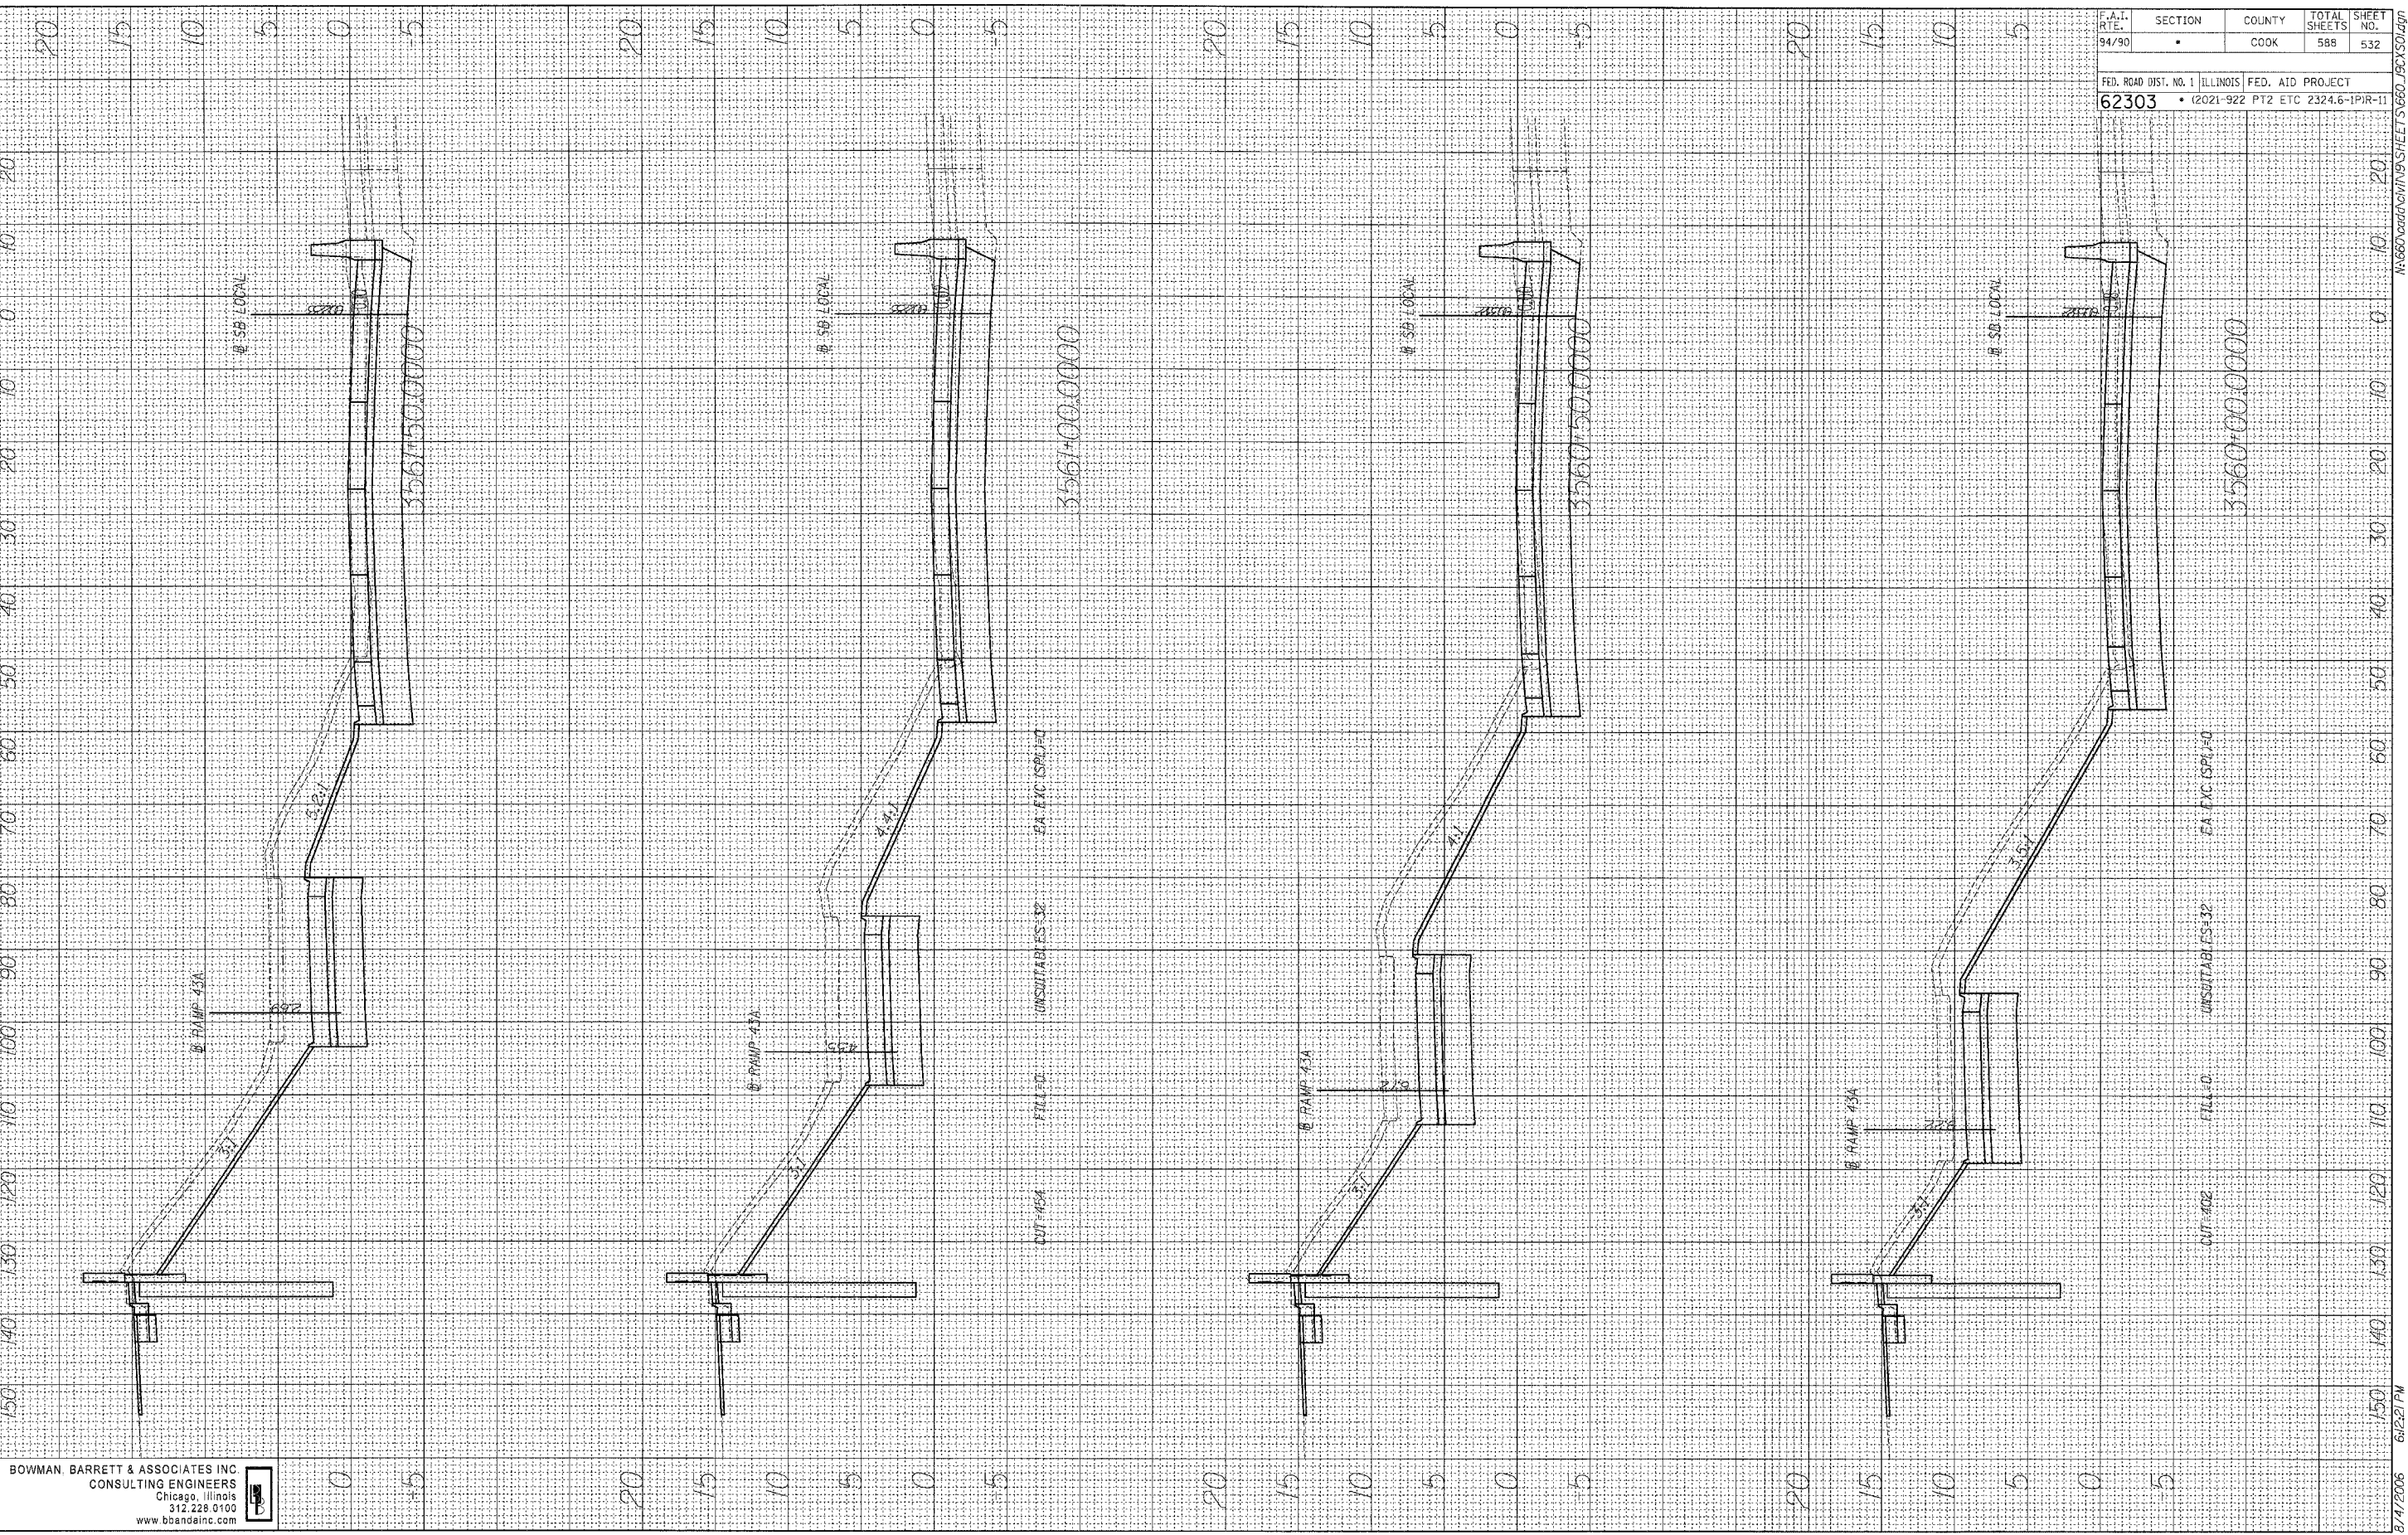

BOWMAN BARRETT & ASSOCIATES INC
 CONSULTING ENGINEERS
 Chicago, Illinois
 312.228.0100
 www.bbainc.com

F.A.I. RTE.	SECTION	COUNTY	TOTAL SHEETS	SHEET NO.
94/90	.	COOK	588	532

FED. ROAD DIST. NO. 1 ILLINOIS FED. AID PROJECT
 62303 • (2021-922 PT2 ETC 2324.6-1PIR-11)

CUT 402 FILL 0 UNSUITABLE 5+32 FA ETC (SP) 40

8/4/2006 6:22:21 PM