


FINAL SURVEY PLOTTED DATE  
 NO. AREAS CHECKED

ORIGINAL SURVEY PLOTTED DATE  
 NO. AREAS CHECKED

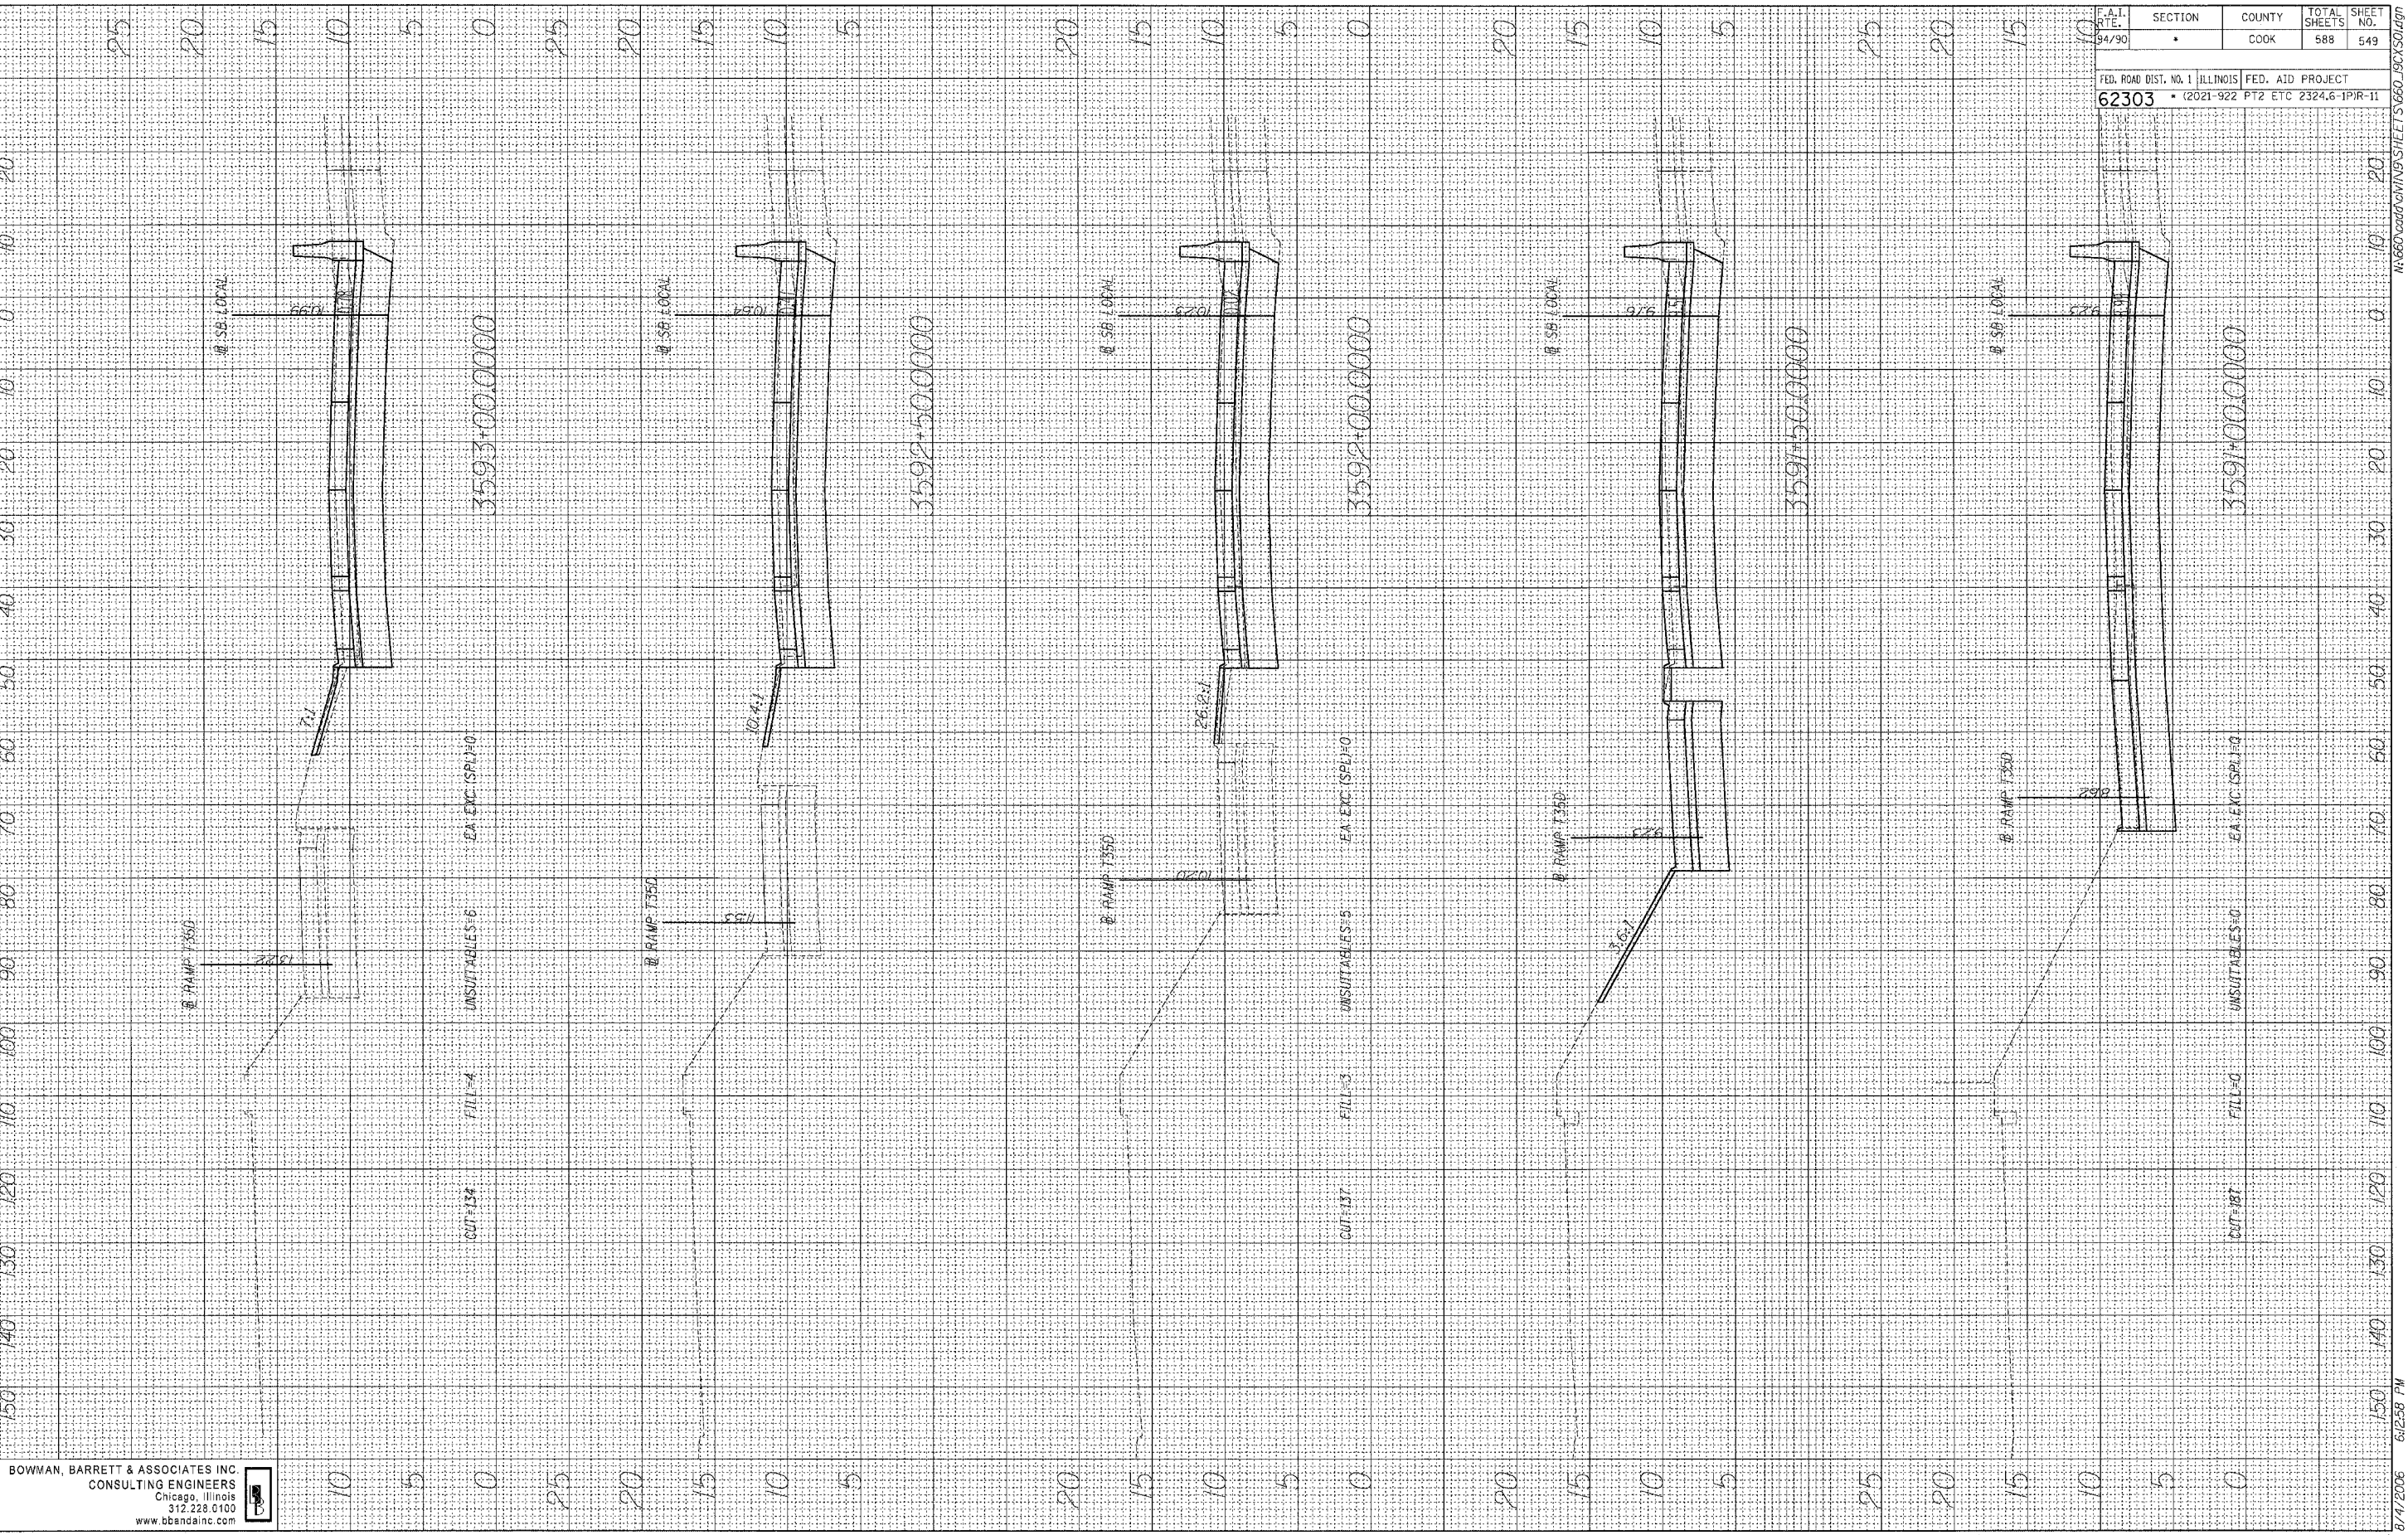

BOWMAN, BARRETT & ASSOCIATES INC  
 CONSULTING ENGINEERS  
 Chicago, Illinois  
 312.228.0100  
 www.bbainc.com

F.A.I. R.T.E. 94/90	SECTION	COUNTY COOK	TOTAL SHEETS 588	SHEET NO. 549
FED. ROAD DIST. NO. 1 ILLINOIS		FED. AID PROJECT		
62303		(2021-922 PT2 ETC 2324.6-1PIR-11)		

8/17/2006 6:12:58 PM