


FINAL SURVEY BY DATE
 SURVEYED SURVEY TEMPLATE
 NOTE BOOK AREAS CHECKED
 NO. AREAS CHECKED

ORIGINAL SURVEY BY DATE
 SURVEYED SURVEY TEMPLATE
 NOTE BOOK AREAS CHECKED
 NO. AREAS CHECKED

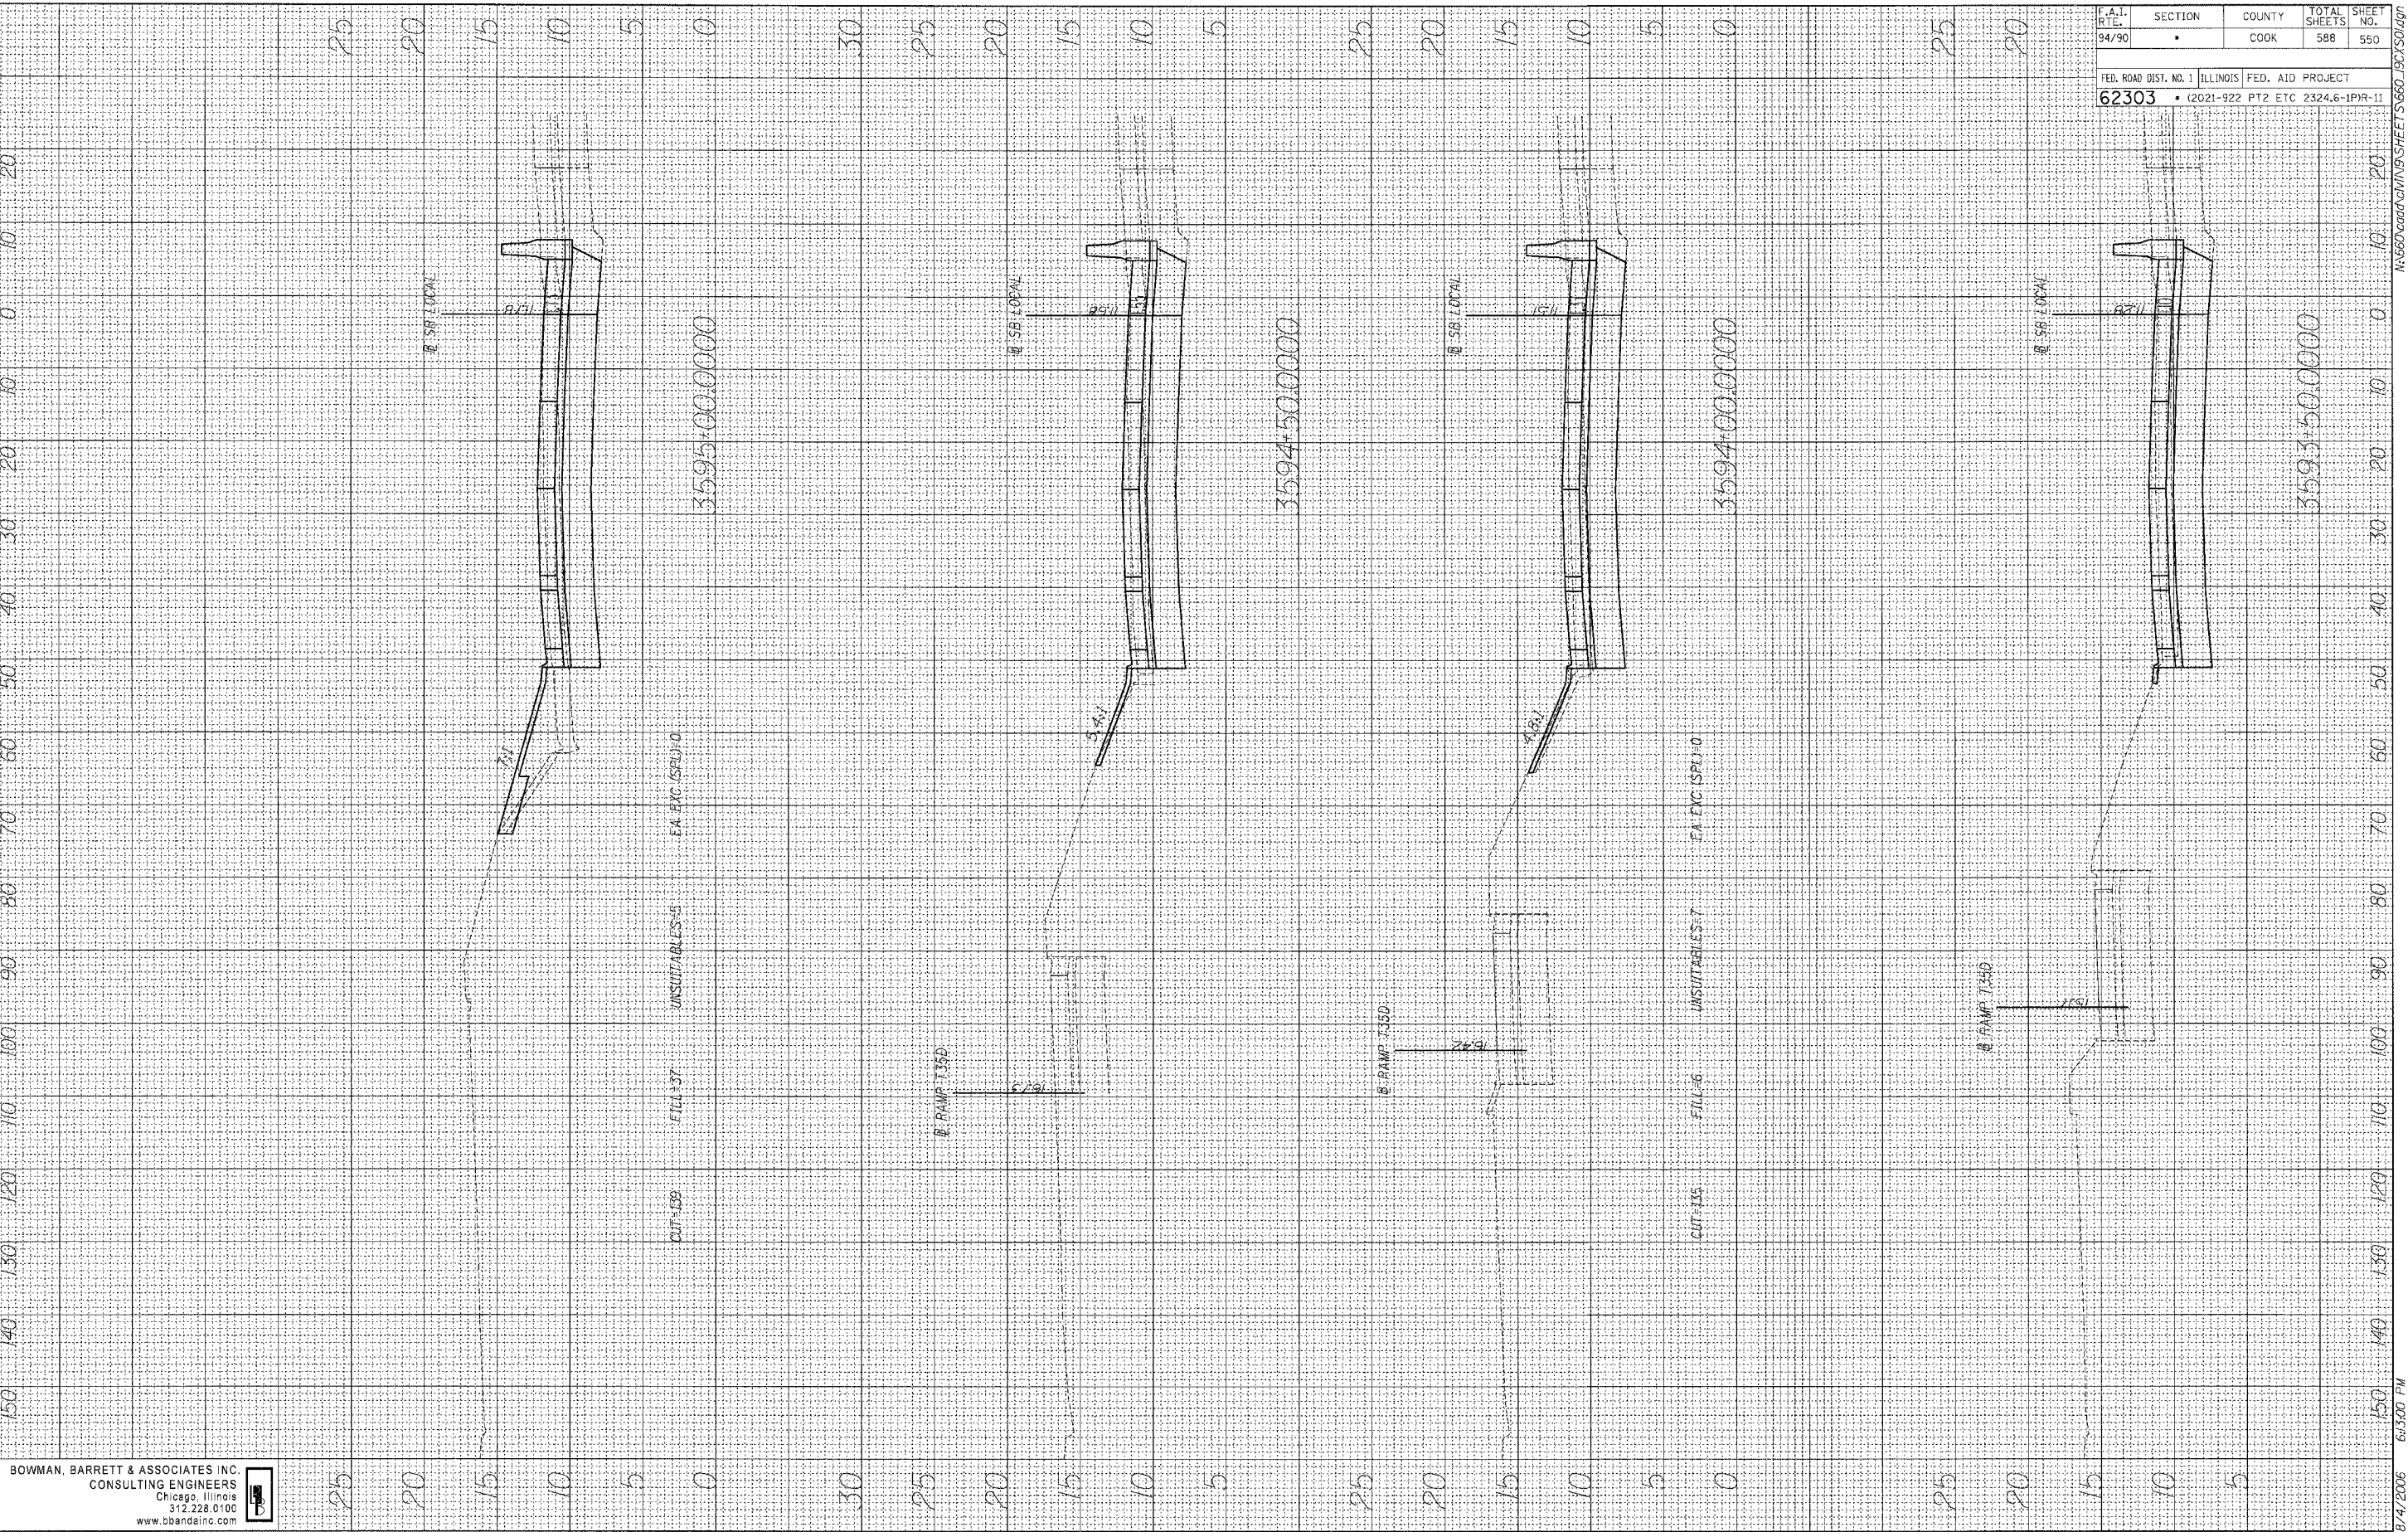

BOWMAN, BARRETT & ASSOCIATES INC.
 CONSULTING ENGINEERS
 Chicago, Illinois
 312.228.0100
 www.bbancinc.com

F.A.I. RTE.	SECTION	COUNTY	TOTAL SHEETS	SHEET NO.
94/90		COOK	588	550
FED. ROAD DIST. NO. 1 ILLINOIS FED. AID PROJECT				
62303 • (2021-922 PT2 ETC 2324.6-1PIR-11				

8/4/2006 6:300 PM