


FINAL SURVEY
 SWITCHED PLOTTED
 NOTE BOOK NO. _____
 TEMPLATE AREAS CHECKED

ORIGINAL SURVEY
 SWITCHED PLOTTED
 NOTE BOOK NO. _____
 TEMPLATE AREAS CHECKED

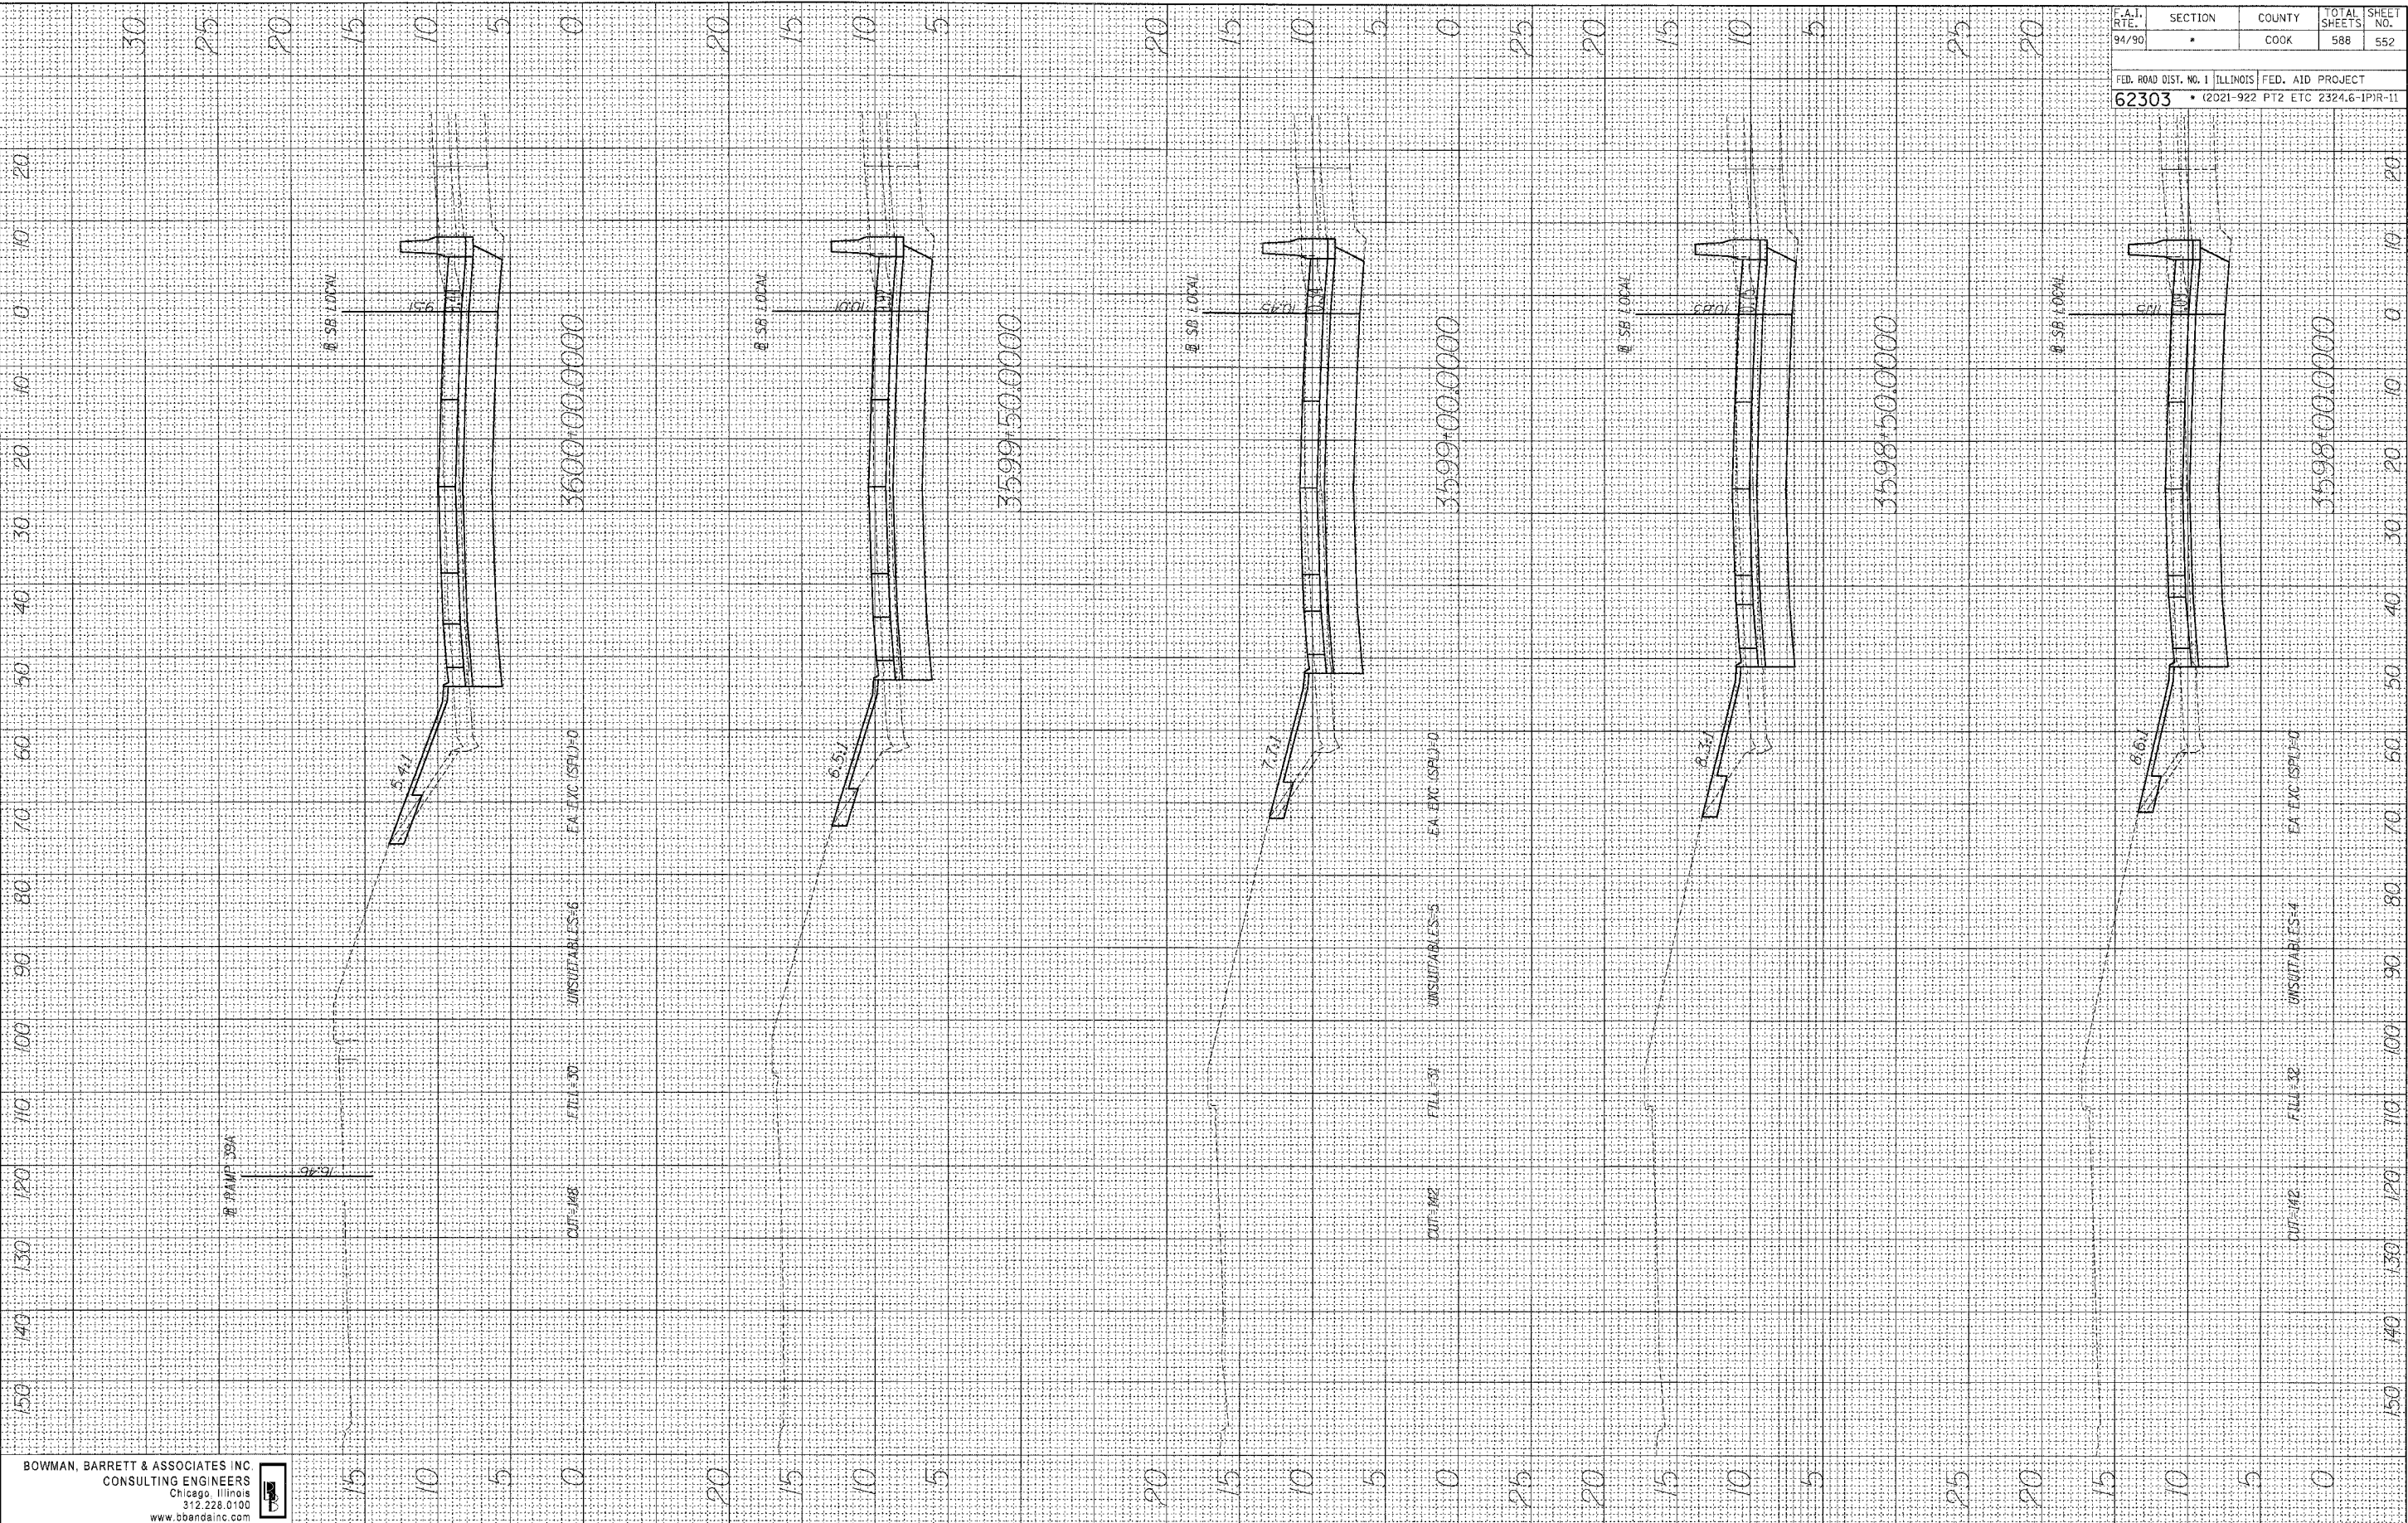

F.A.I. RTE. 94/90	SECTION •	COUNTY COOK	TOTAL SHEETS 588	SHEET NO. 552
FED. ROAD DIST. NO. 1		ILLINOIS	FED. AID PROJECT	
62303		• (2021-922 PT2 ETC 2324.6-1PIR-11		

BOWMAN, BARRETT & ASSOCIATES INC
 CONSULTING ENGINEERS
 Chicago, Illinois
 312.228.0100
 www.tbandainc.com

8/4/2006 6:504 PM
 14-660-000-010-010-SHEET 552 OF 588