


FINAL	DATE
SURVEY	BY
NOTE BOOK	
TEMPLATE	
AREAS	
CHECKED	

ORIGINAL	DATE
SURVEY	BY
NOTE BOOK	
TEMPLATE	
AREAS	
CHECKED	

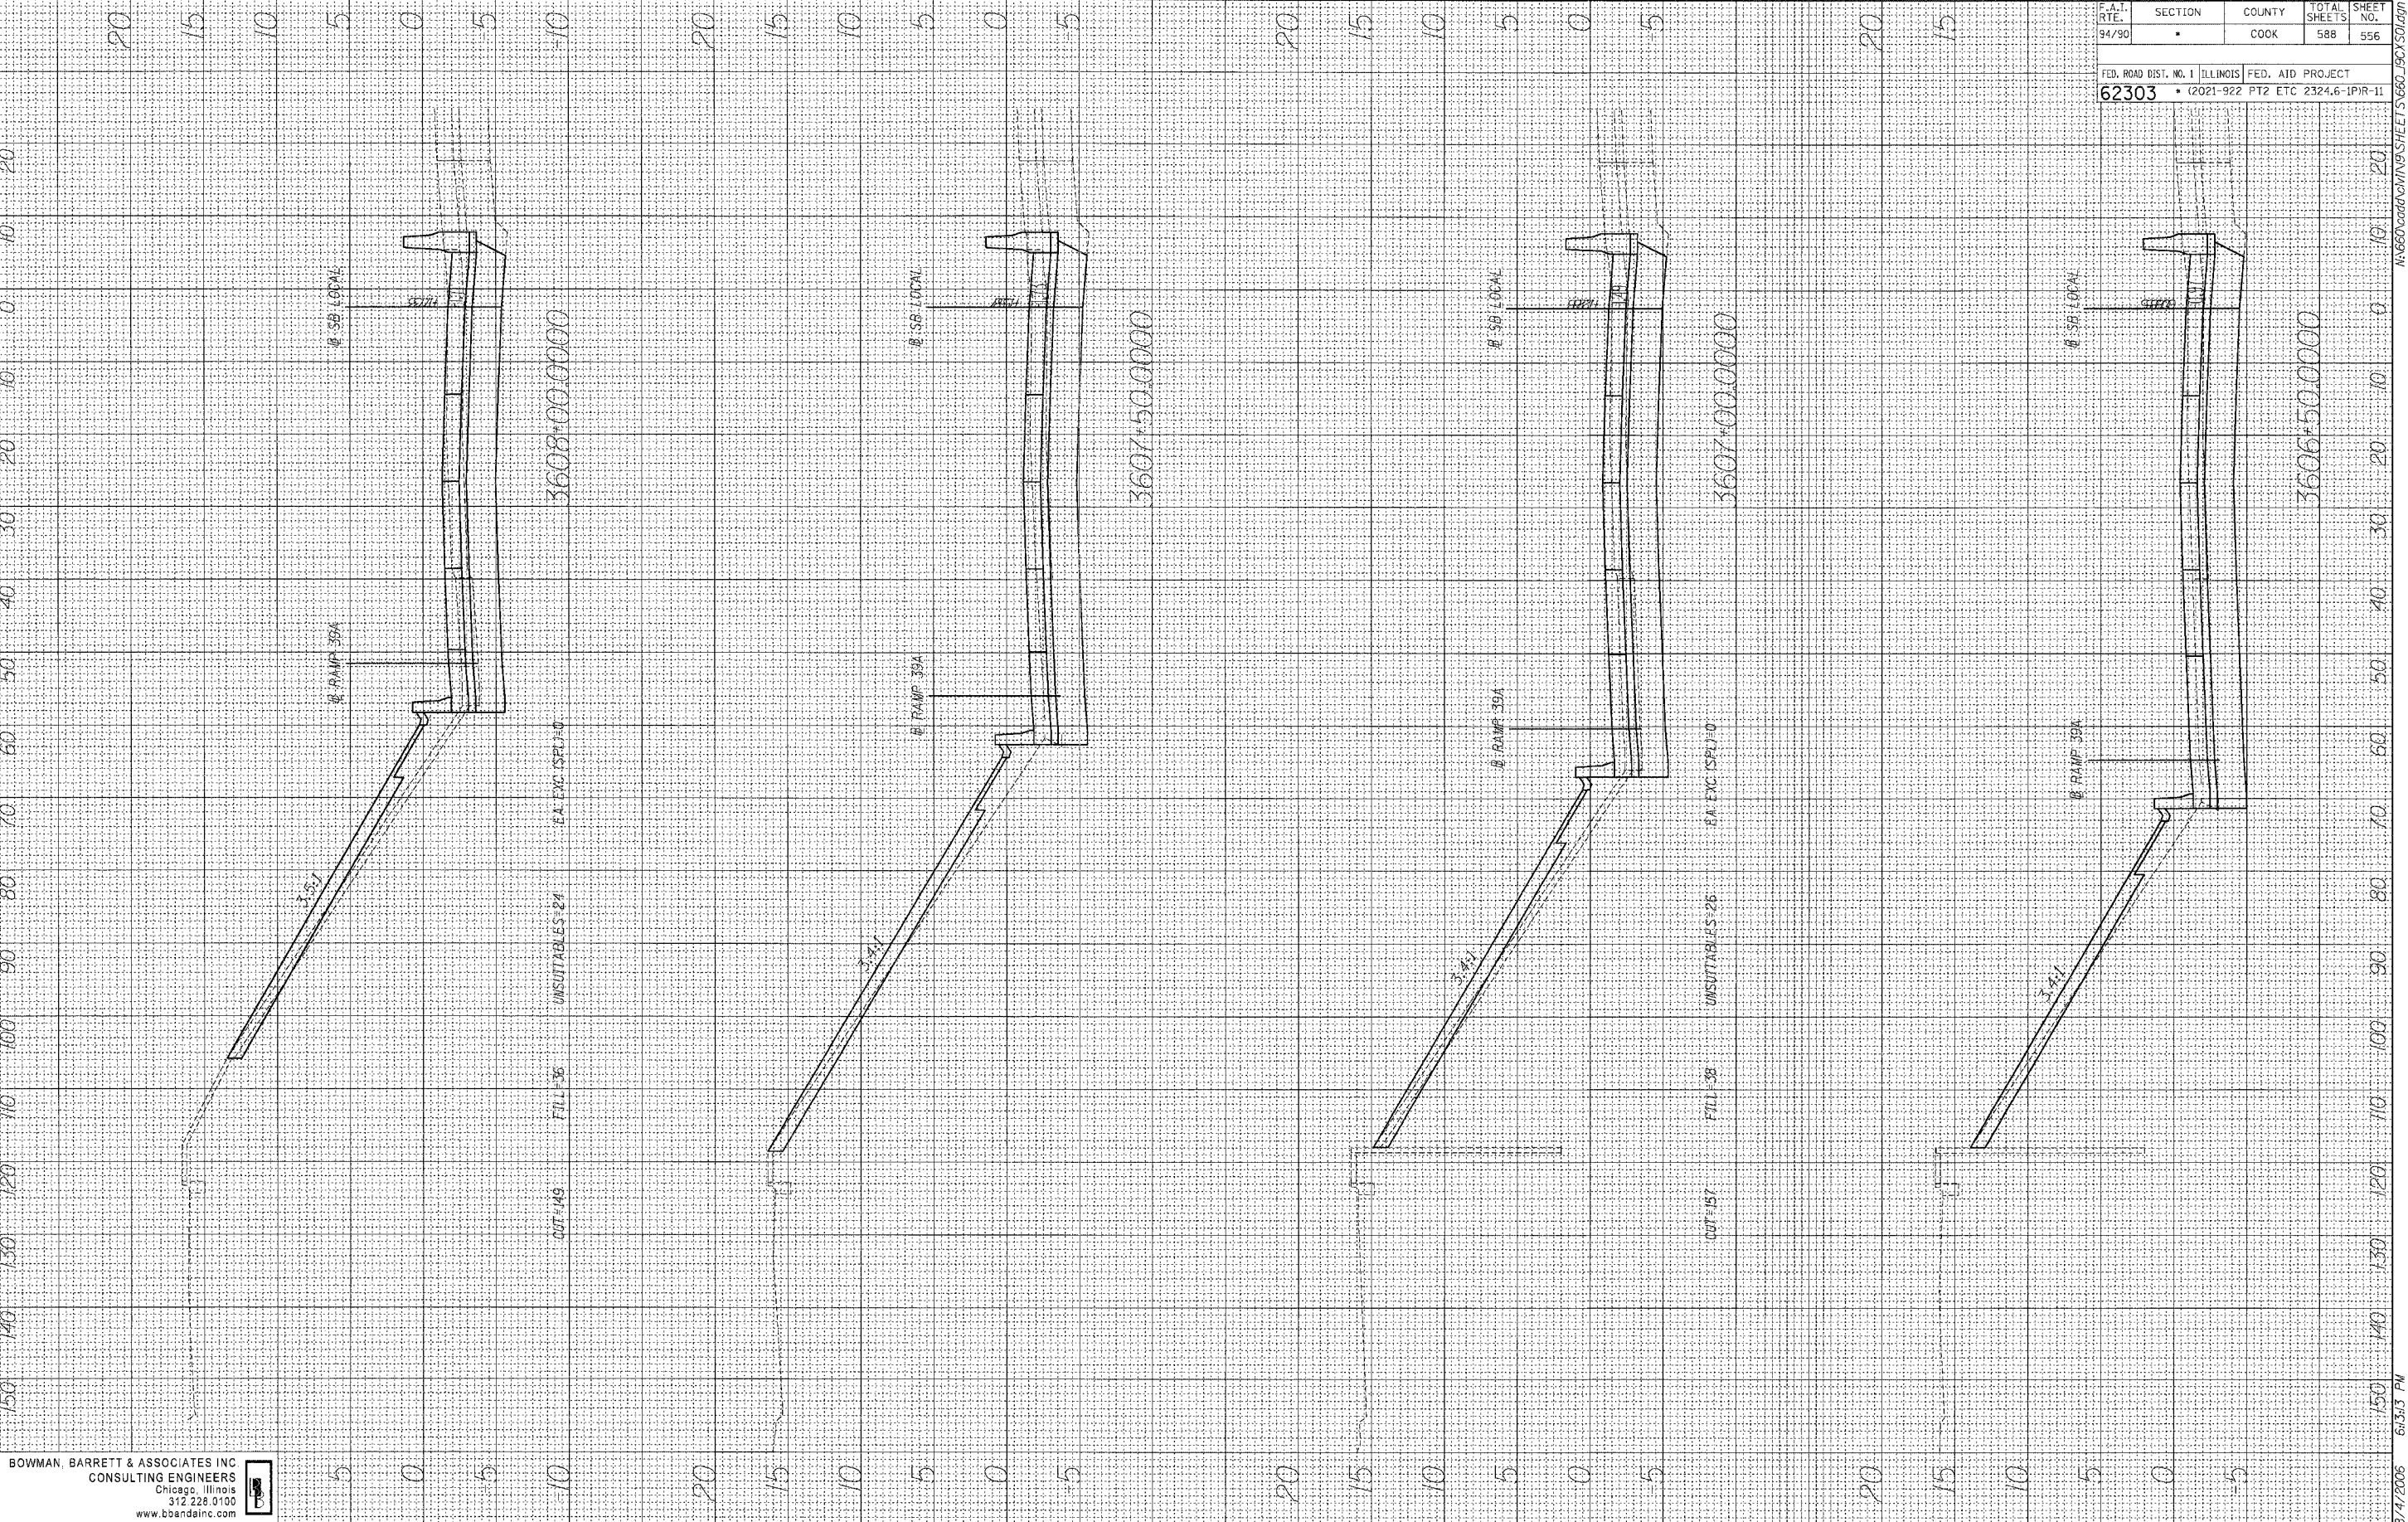

F.A.T. RTE.	SECTION	COUNTY	TOTAL SHEETS	SHEET NO.
94/90	*	COOK	588	556
FED. ROAD DIST. NO. 1 ILLINOIS FED. AID PROJECT				
62303 * (2021-922 PT2 ETC 2324.6-1PIR-11				

BOWMAN, BARRETT & ASSOCIATES INC
CONSULTING ENGINEERS
Chicago, Illinois
312 228 0100
www.bbainc.com

8/1/2006 6:53:13 PM